


FOR INFORMATION ONLY

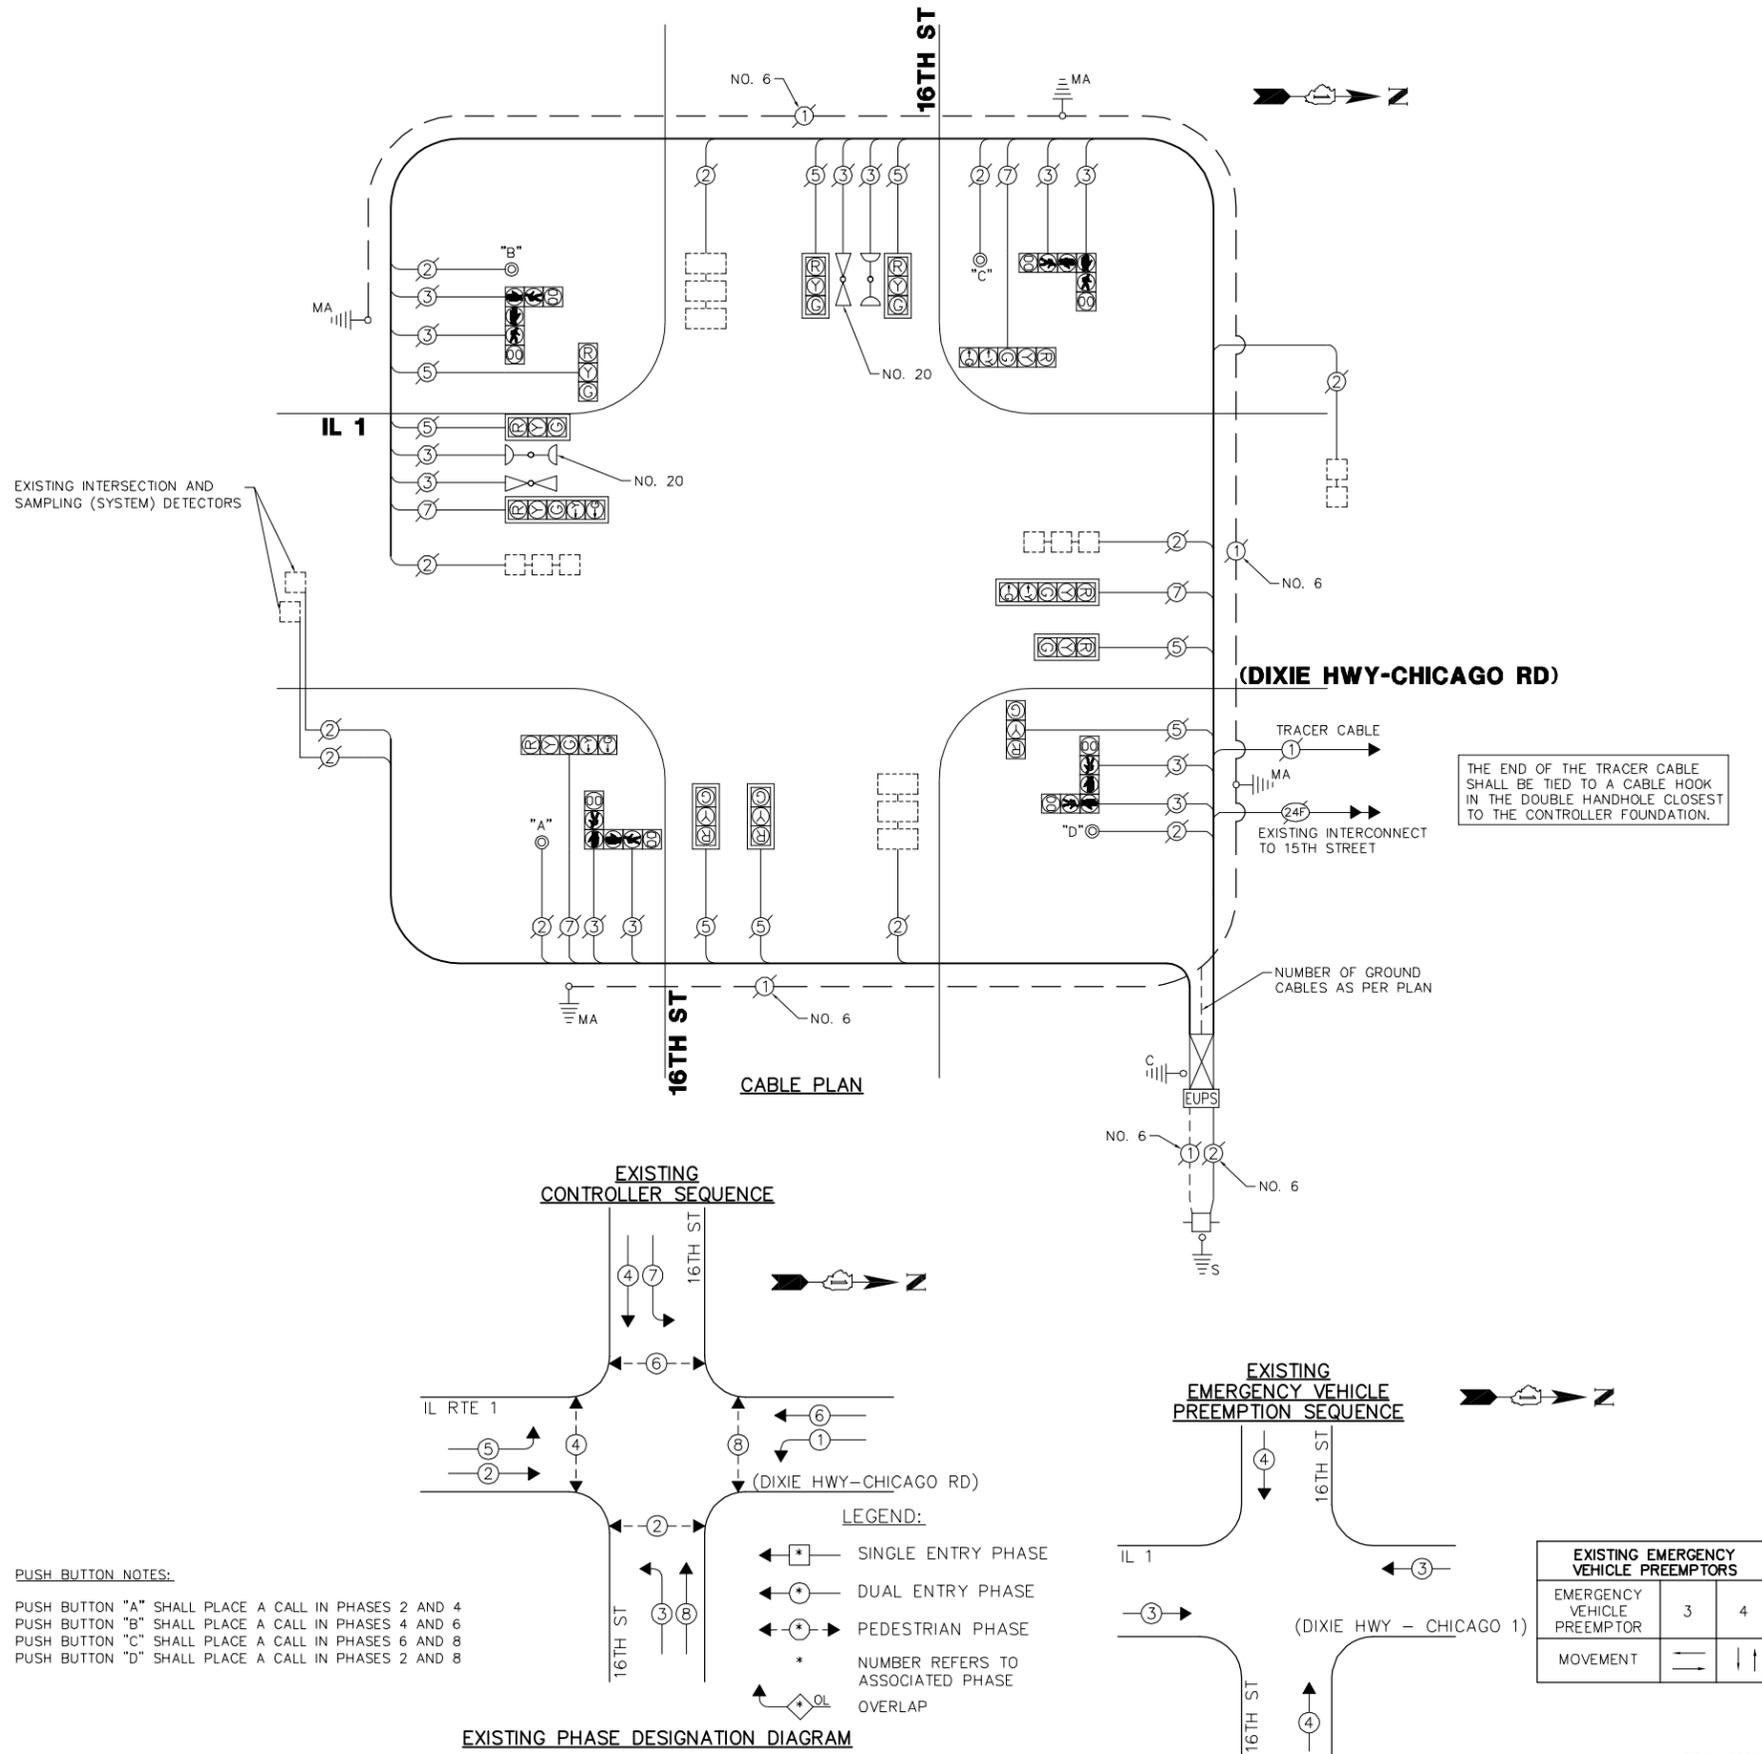

I.D.O.T. TRAFFIC SIGNAL INSTALLATION ELECTRICAL SERVICE REQUIREMENTS					TOTAL WATTAGE
TYPE	NO. LAMPS	WATTAGE INCAND. L.E.D.	% OPERATION		
SIGNAL (RED)	12	135	17	0.50	102.00
SIGNAL (YELLOW)	12	135	25	0.25	75.00
SIGNAL (GREEN)	12	135	15	0.25	45.00
ARROW	8	135	12	0.10	9.60
PED. SIGNAL	8	90	25	1.00	200.00
CONTROLLER	1	100	100	1.00	100.00
ILLUM. SIGN	-	84	-	0.05	-
FLASHER	-	-	-	-	-
TOTAL =					531.60

ENERGY COSTS - BILLED TO: _____
 (ADDRESS) _____
 (ADDRESS) _____
 ENERGY SUPPLY - CONTACT: _____
 PHONE: 708-410-5069
 COMPANY: COM. EDISON

THE TRAFFIC SIGNAL CONTROL EQUIPMENT FOR THIS PROJECT SHALL BE "EAGLE" TO MATCH THE EXISTING ADJACENT SYSTEM.

PUSH BUTTON NOTES:
 PUSH BUTTON "A" SHALL PLACE A CALL IN PHASES 2 AND 4
 PUSH BUTTON "B" SHALL PLACE A CALL IN PHASES 4 AND 6
 PUSH BUTTON "C" SHALL PLACE A CALL IN PHASES 6 AND 8
 PUSH BUTTON "D" SHALL PLACE A CALL IN PHASES 2 AND 8

FILE NAME = 4085.883-Coble.dwg	USER NAME = ZACH WALLSTEN	DESIGNED - -	REVISED - -
PLOT SCALE = 1" = .0833'	CHECKED - -	DRAWN - -	REVISED - -
PLOT DATE = 6/28/2012	DATE - 6/28/2012		

**STATE OF ILLINOIS
DEPARTMENT OF TRANSPORTATION**

**CABLE PLAN AND PHASE DESIGNATION DIAGRAM
IL RTE 1 (DIXIE HWY-CHICAGO RD) AT 16TH STREET**

SCALE: N.A. SHEET NO. OF SHEETS STA. TO STA.

FAP. RTE. 876	SECTION 2012-038TS	COUNTY COOK	TOTAL SHEETS 43	SHEET NO. 12
CONTRACT # 60186			GHA #4085.883	
ILLINOIS FED. AID PROJECT				

EXISTING EMERGENCY VEHICLE PREEMPTORS		
EMERGENCY VEHICLE PREEMPTOR	3	4
MOVEMENT	← →	↑ ↓