


(SEE SHEET 5 OF 5)
MATCHLINE STA. 20+50

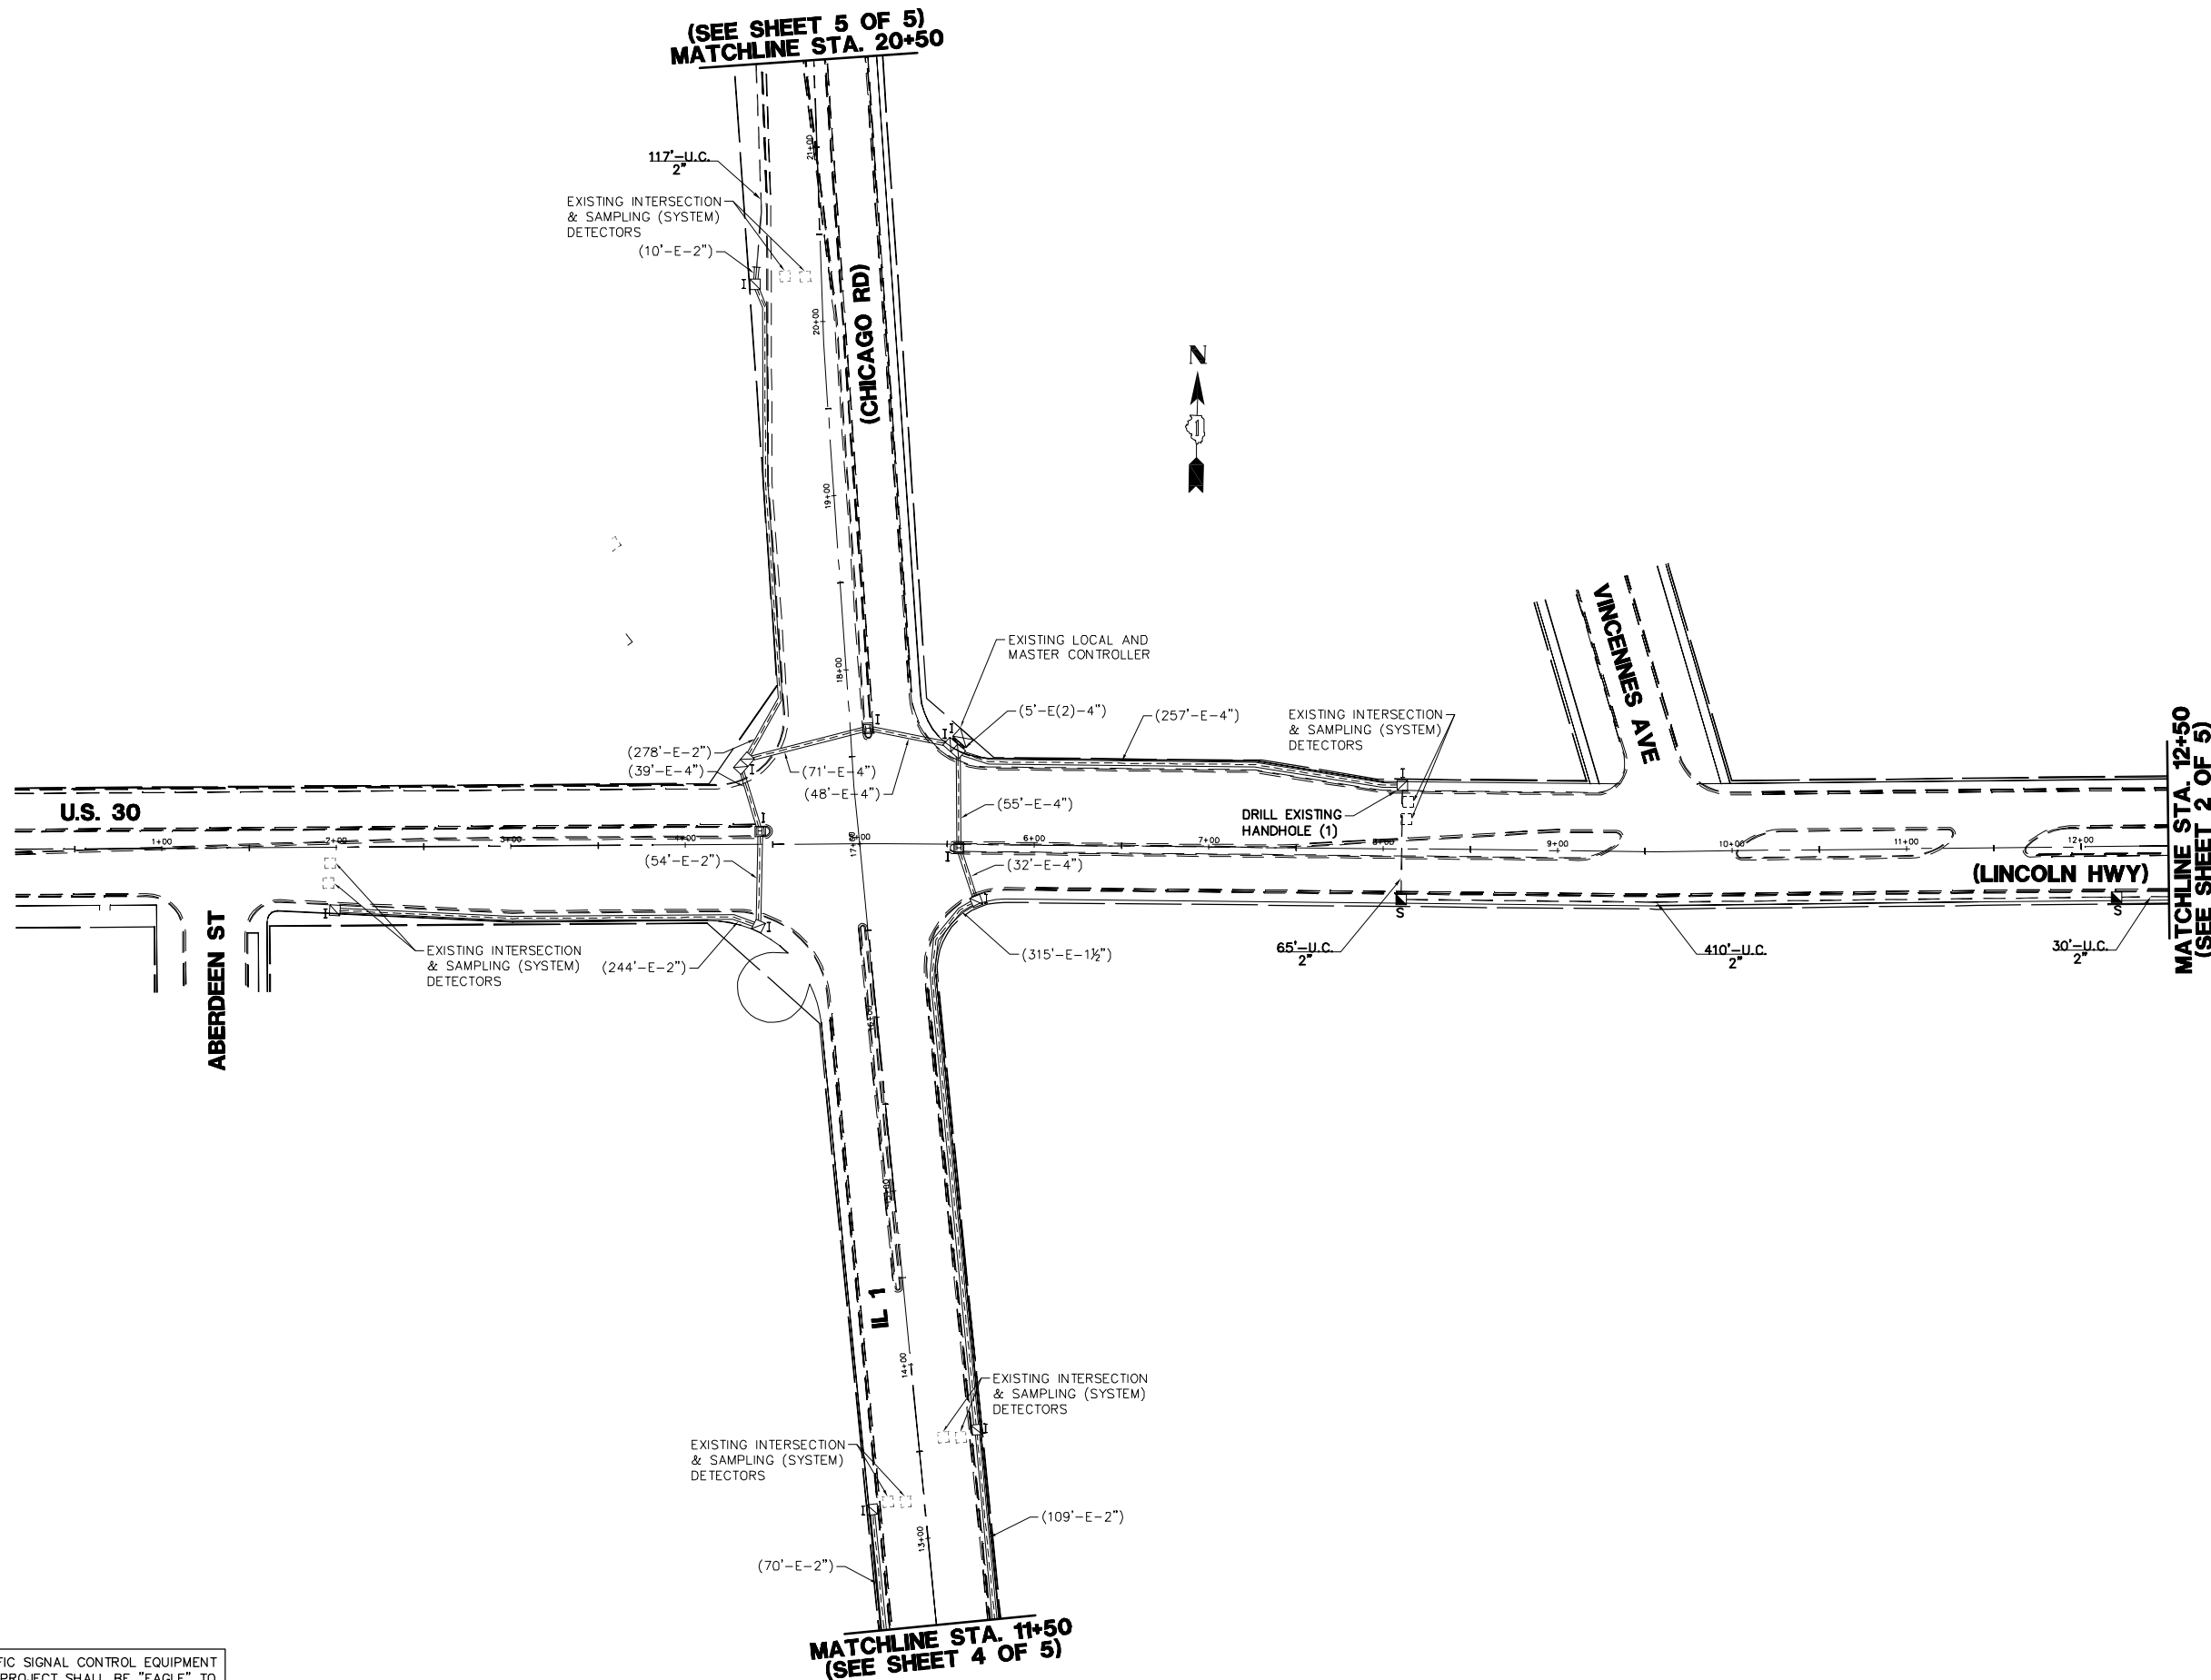

MATCHLINE STA. 12+50
(SEE SHEET 2 OF 5)

MATCHLINE STA. 11+50
(SEE SHEET 4 OF 5)

THE TRAFFIC SIGNAL CONTROL EQUIPMENT FOR THIS PROJECT SHALL BE "EAGLE" TO MATCH THE EXISTING ADJACENT SYSTEM.

FILE NAME = 4085.883-TR1.dwg	USER NAME = ZACH WALLSTEN	DESIGNED - JRD	REVISED -	STATE OF ILLINOIS DEPARTMENT OF TRANSPORTATION	INTERCONNECT PLAN (SHEET 1 OF 5)			FAP. RTE.	SECTION	COUNTY	TOTAL SHEETS	SHEET NO.
	PLOT SCALE = 1" = .0833'	DRAWN - ZCW	REVISED -					353	2012-038TS	COOK	43	36
PLOT DATE = 6/28/2012	CHECKED - KLB	DATE - 6/28/2012	REVISED -	SCALE: 1"=50'	SHEET NO.	OF SHEETS	STA.	TO STA.	CONTRACT #: 60786			
ILLINOIS FED. AID PROJECT										GHA #4085.883		