



DATE	11/11/11
PROJECT	OGDEN AVENUE
DESIGNER	MAP
CHECKER	DEM
DATE	03/28/11

DATE	11/11/11
PROJECT	OGDEN AVENUE
DESIGNER	MAP
CHECKER	DEM
DATE	03/28/11

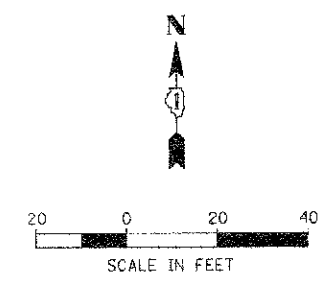

REFER TO PASQUINELLI DRIVE  
TRAFFIC SIGNAL PLANS

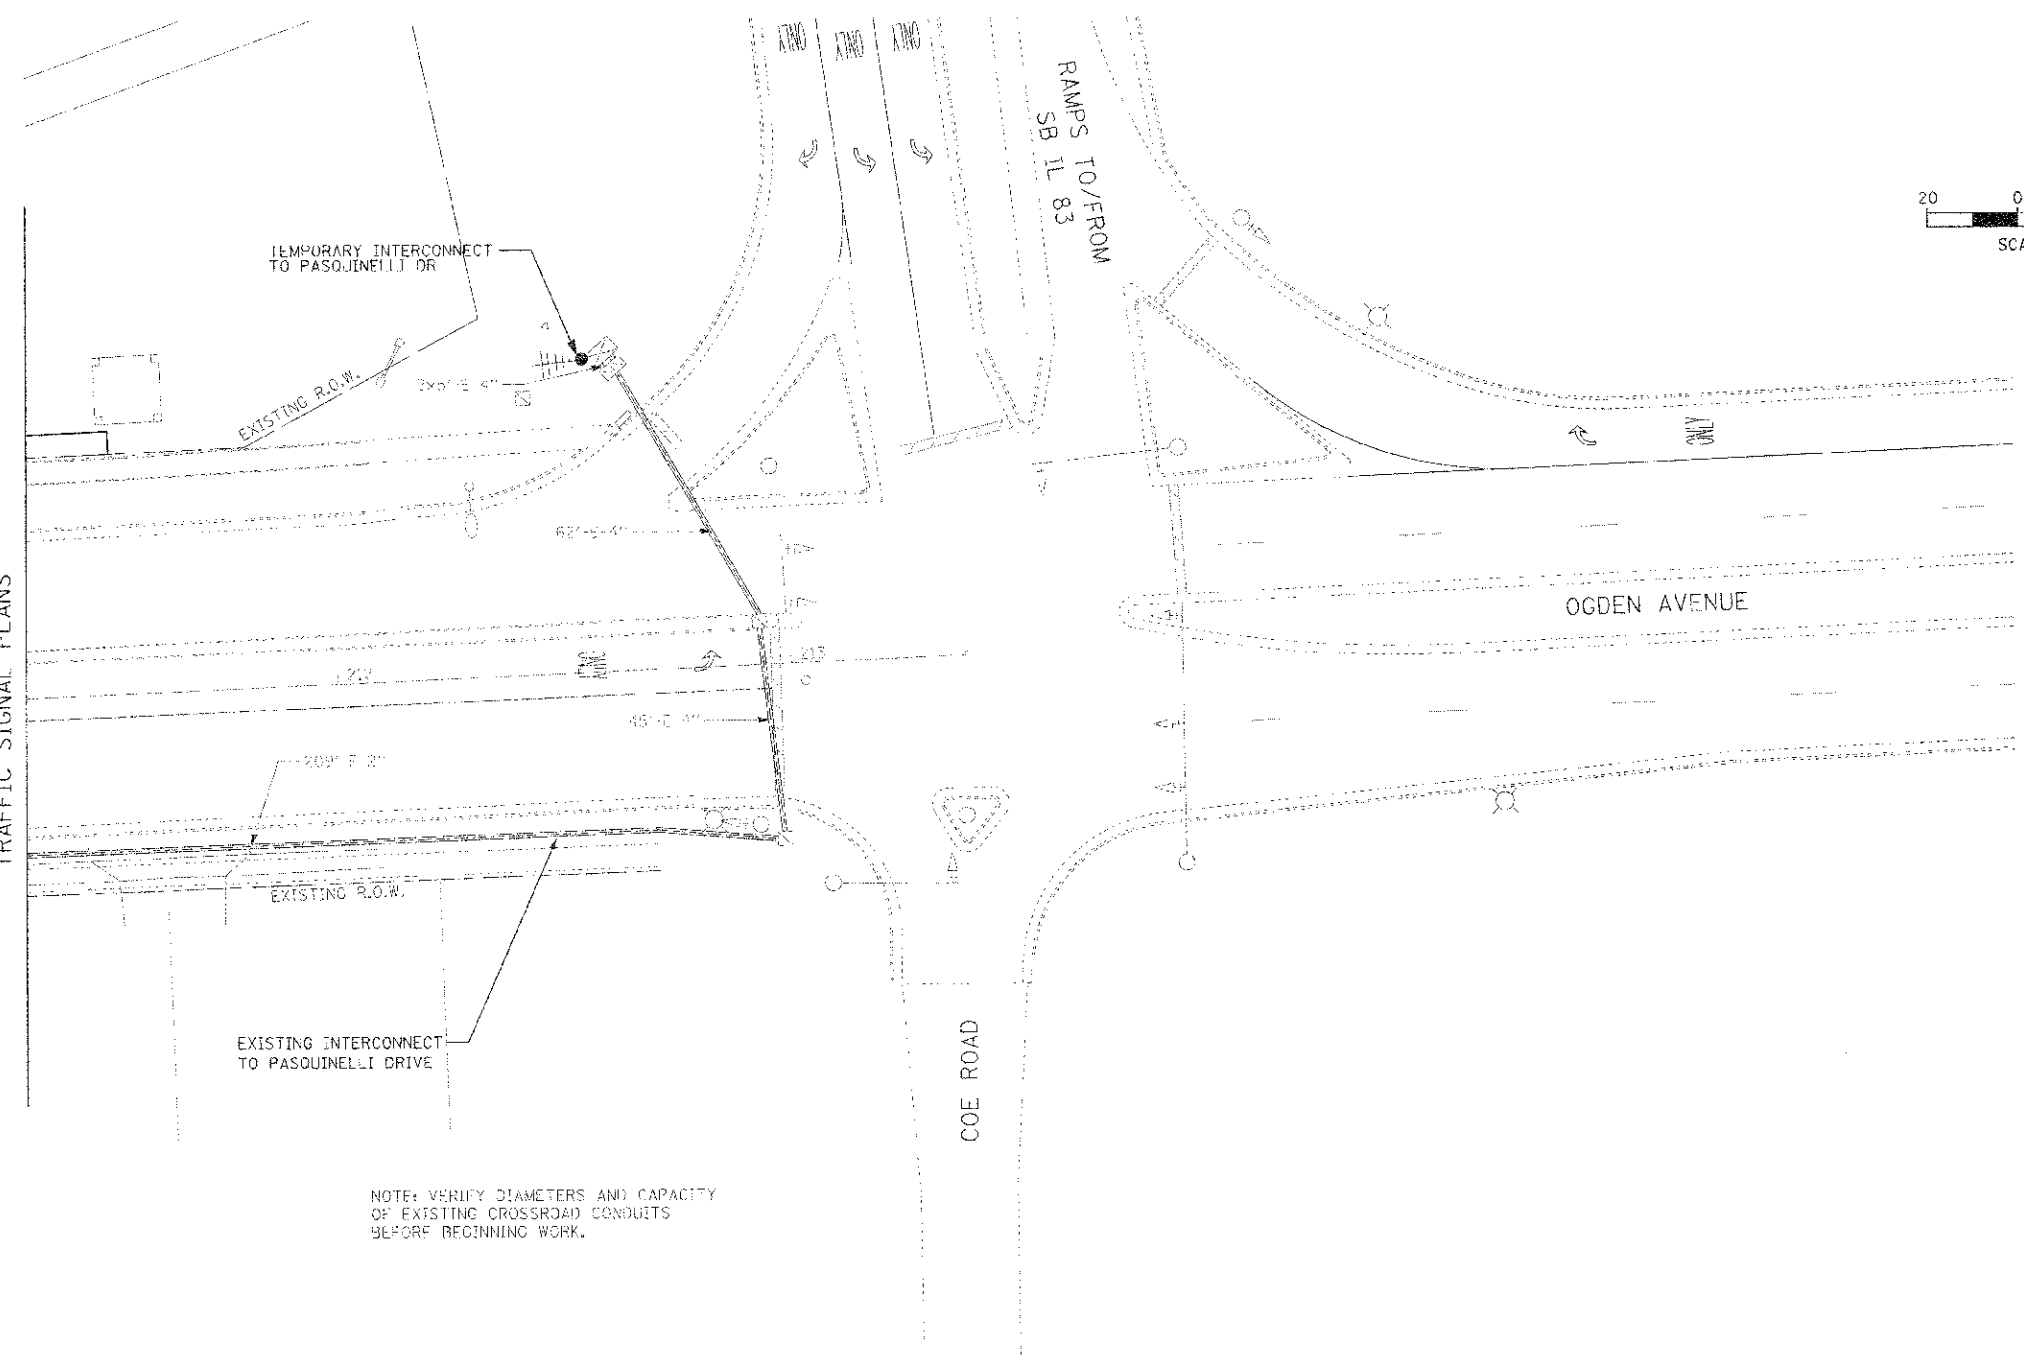

NOTE: VERIFY DIAMETERS AND CAPACITY  
OF EXISTING CROSSROAD CONDUITS  
BEFORE BEGINNING WORK.

INSTALL TEMPORARY RADIO INTERCONNECTION TO PASQUINELLI DRIVE  
DURING INSTALLATION OF TEMPORARY SIGNAL. MAINTAIN CONDITION OF  
ALL OTHER EQUIPMENT DURING CONSTRUCTION. RESTORE SIGNAL TO PRE  
EXISTING CONDITION AFTER PASQUINELLI TEMPORARY SIGNAL IS  
DEACTIVATED. THE APPLICABLE PORTIONS OF THIS WORK ARE PAID FOR  
AS "MAINTENANCE OF EXISTING TRAFFIC SIGNAL INSTALLATION" AND  
"TEMPORARY TRAFFIC SIGNAL INSTALLATION."

PLANS PROVIDED FOR INFORMATION ONLY.

	1431 OPUS PLAC, STE 400 DOWNERS GROVE, IL 60515 PHONE: (630) 724-3200 FAX: (630) 724-5201 WEB: WWW.BURNSMCD.COM	USER NAME - 4088R FILE NAME - 4P1E6 PLOT SCALE - 850A 1/8 PLOT DATE - 4/26/11	DESIGNED - DEM DRAWN - MAP CHECKED - DEM DATE - 03/28/11	REVISED - REVISED - REVISED - REVISED -	<b>STATE OF ILLINOIS</b> <b>DEPARTMENT OF TRANSPORTATION</b>	<b>OGDEN AVENUE TEMPORARY /PERMANENT INTERCONNECT PLAN</b>	F.A.U. - RTE. - 3002	SECTION - 00-00083-00-PV	COUNTY - DUPAGE	TOTAL SHEET SHEETS NO. 73 37	CONTRACT NO. 63579
	SCALE: NONE SHEET NO. 2 OF 2 SHEETS STA. TO STA. ILLINOIS FED. AID PROJECT										