


FINAL SURVEY PLOTTED
 NOTE BOOK NO. _____
 AREAS CHECKED

ORIGINAL SURVEY PLOTTED
 NOTE BOOK NO. _____
 AREAS CHECKED

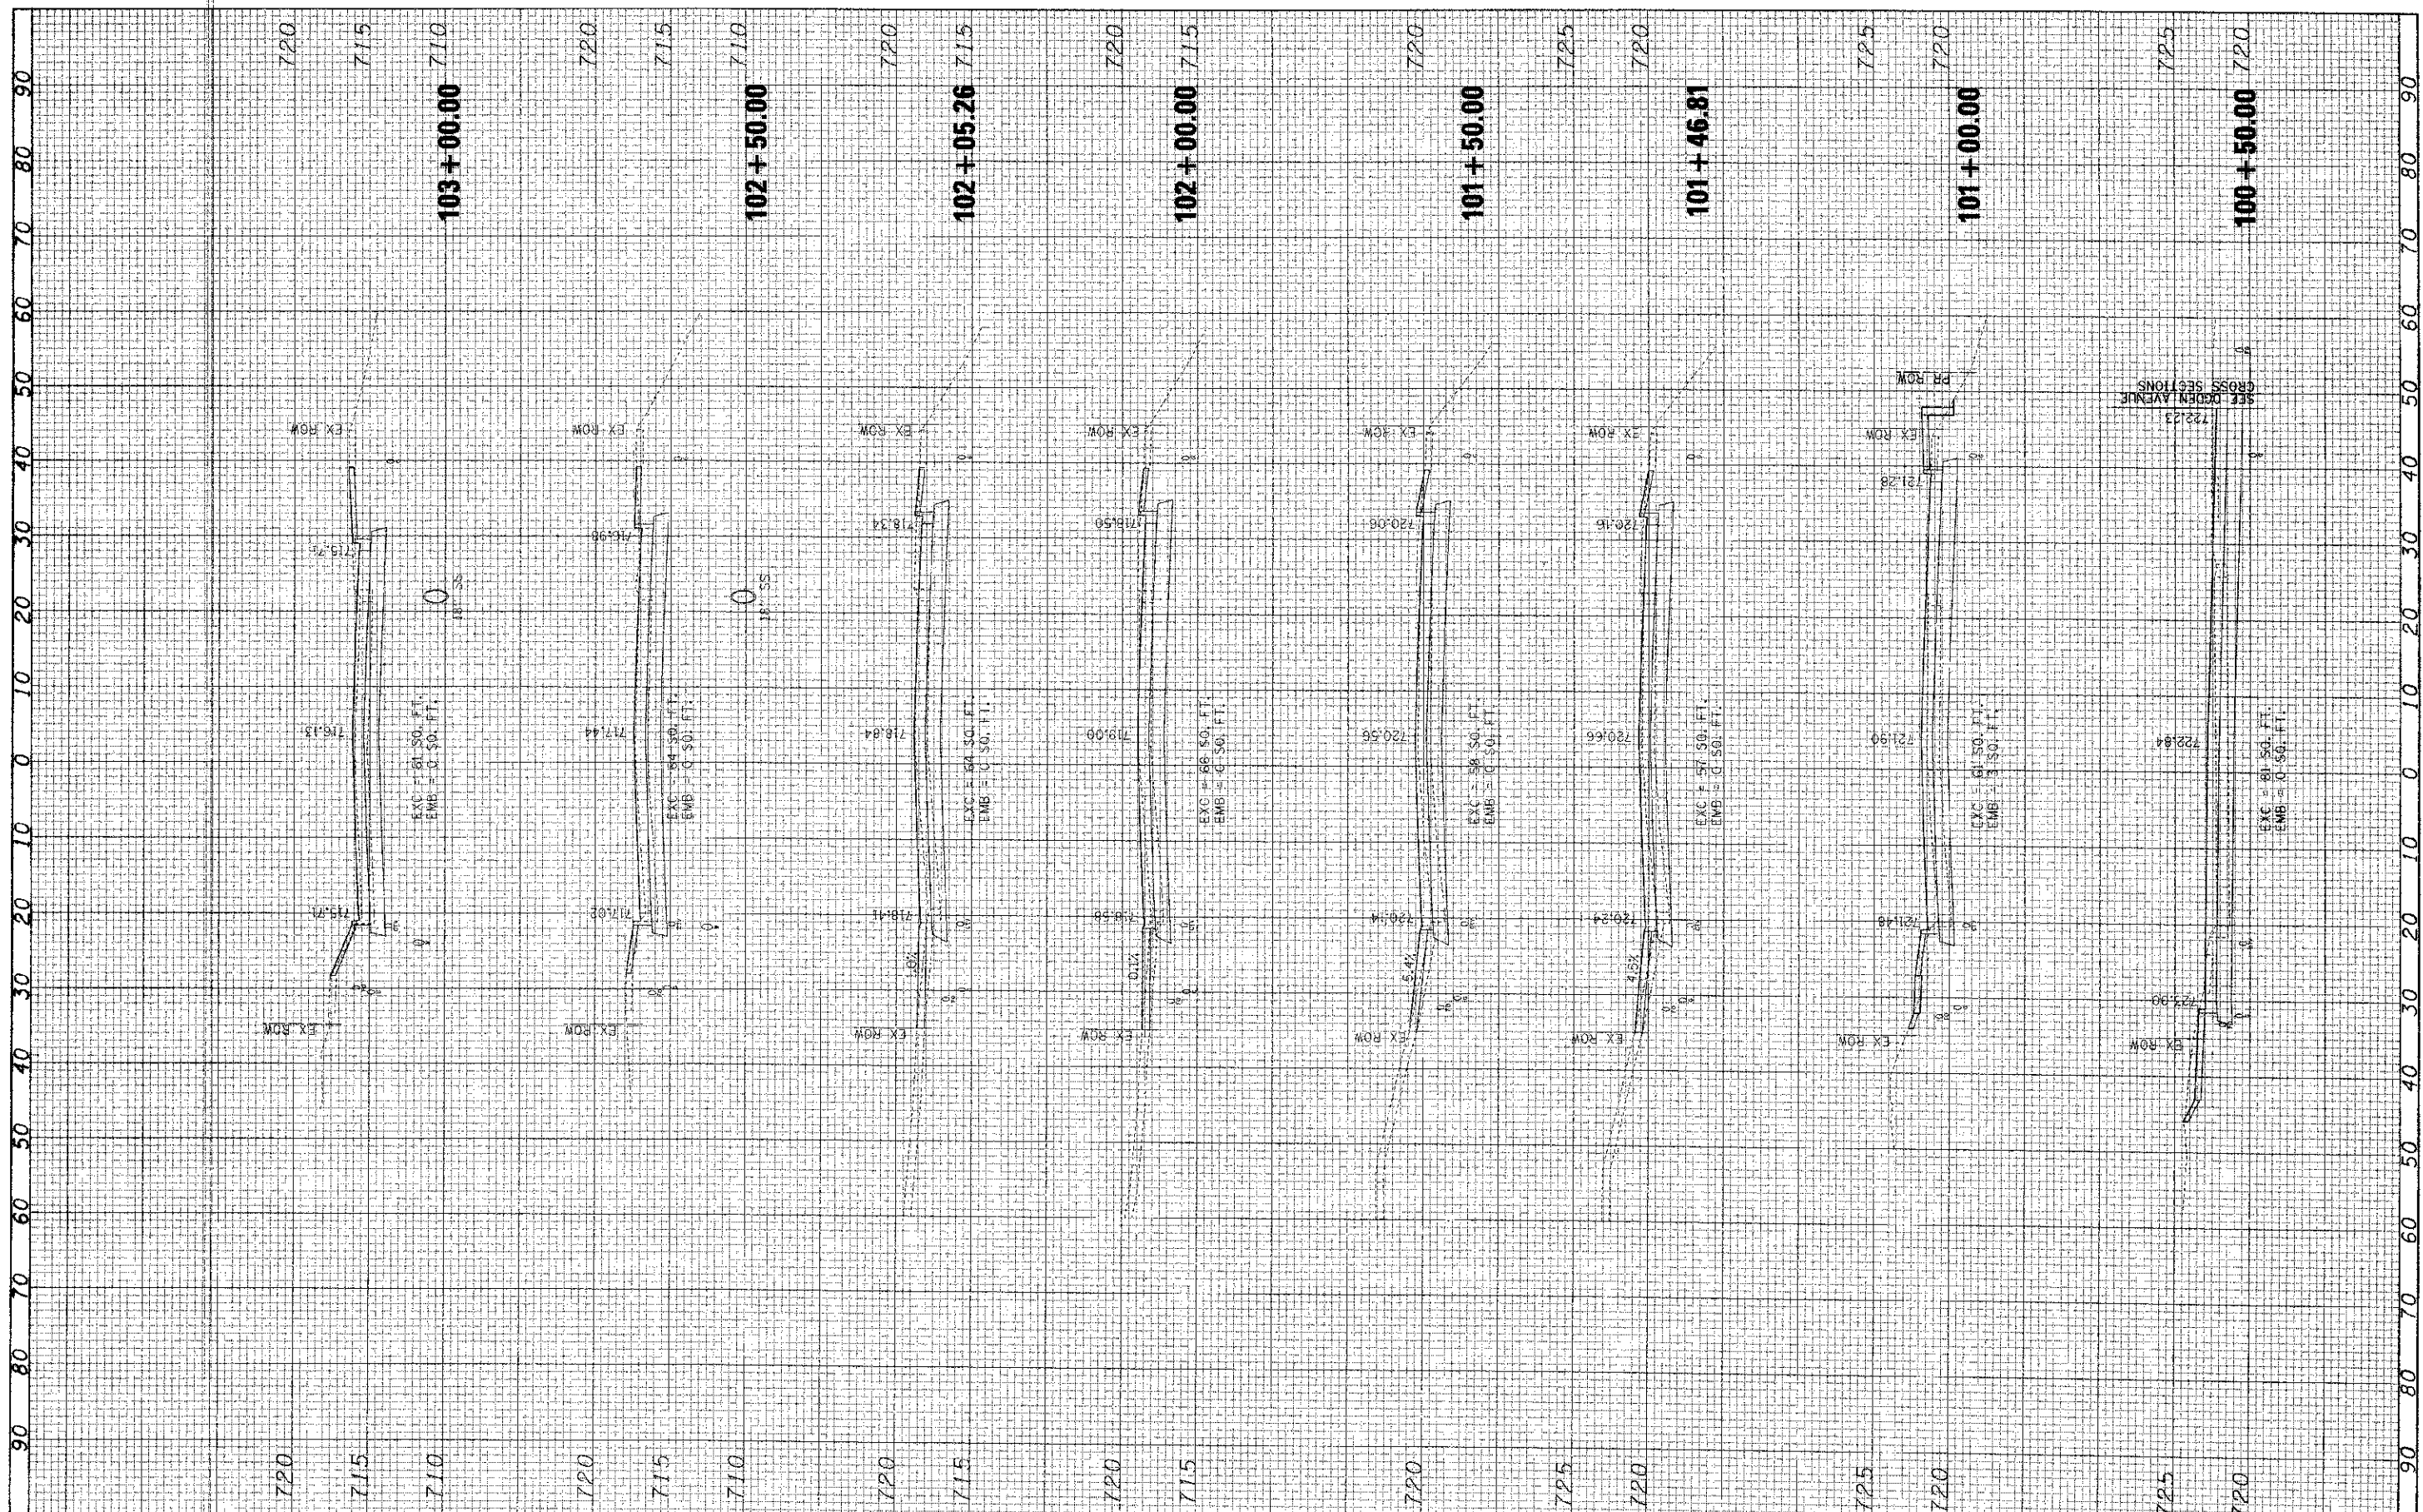

FILE NAME =
 #FILEL#

USER NAME = #USER#
 PLOT SCALE = #SCALE#
 PLOT DATE = #DATE#

DESIGNED - MAP
 DRAWN -
 CHECKED - MAP
 DATE - 03/28/11

REVISED -
 REVISED -
 REVISED -
 REVISED -

**STATE OF ILLINOIS
 DEPARTMENT OF TRANSPORTATION**

**PASQUINELLI DRIVE
 CROSS SECTIONS**
 SCALE: 10H / 5V SHEET NO. 1 OF 3 SHEETS STA. 100+50.00 TO STA. 103+00.00

F.A.U. RTE.	SECTION	COUNTY	TOTAL SHEETS	SHEET NO.
3002	00-00083-00-PV	DUPAGE	73	69
			CONTRACT NO. 63579	