


FINAL SURVEY	DATE
SURVEYED	BY
PLOTTED	
NOTE BOOK	
AREAS CHECKED	
NO.	

ORIGINAL SURVEY	DATE
SURVEYED	BY
PLOTTED	
NOTE BOOK	
AREAS CHECKED	
NO.	

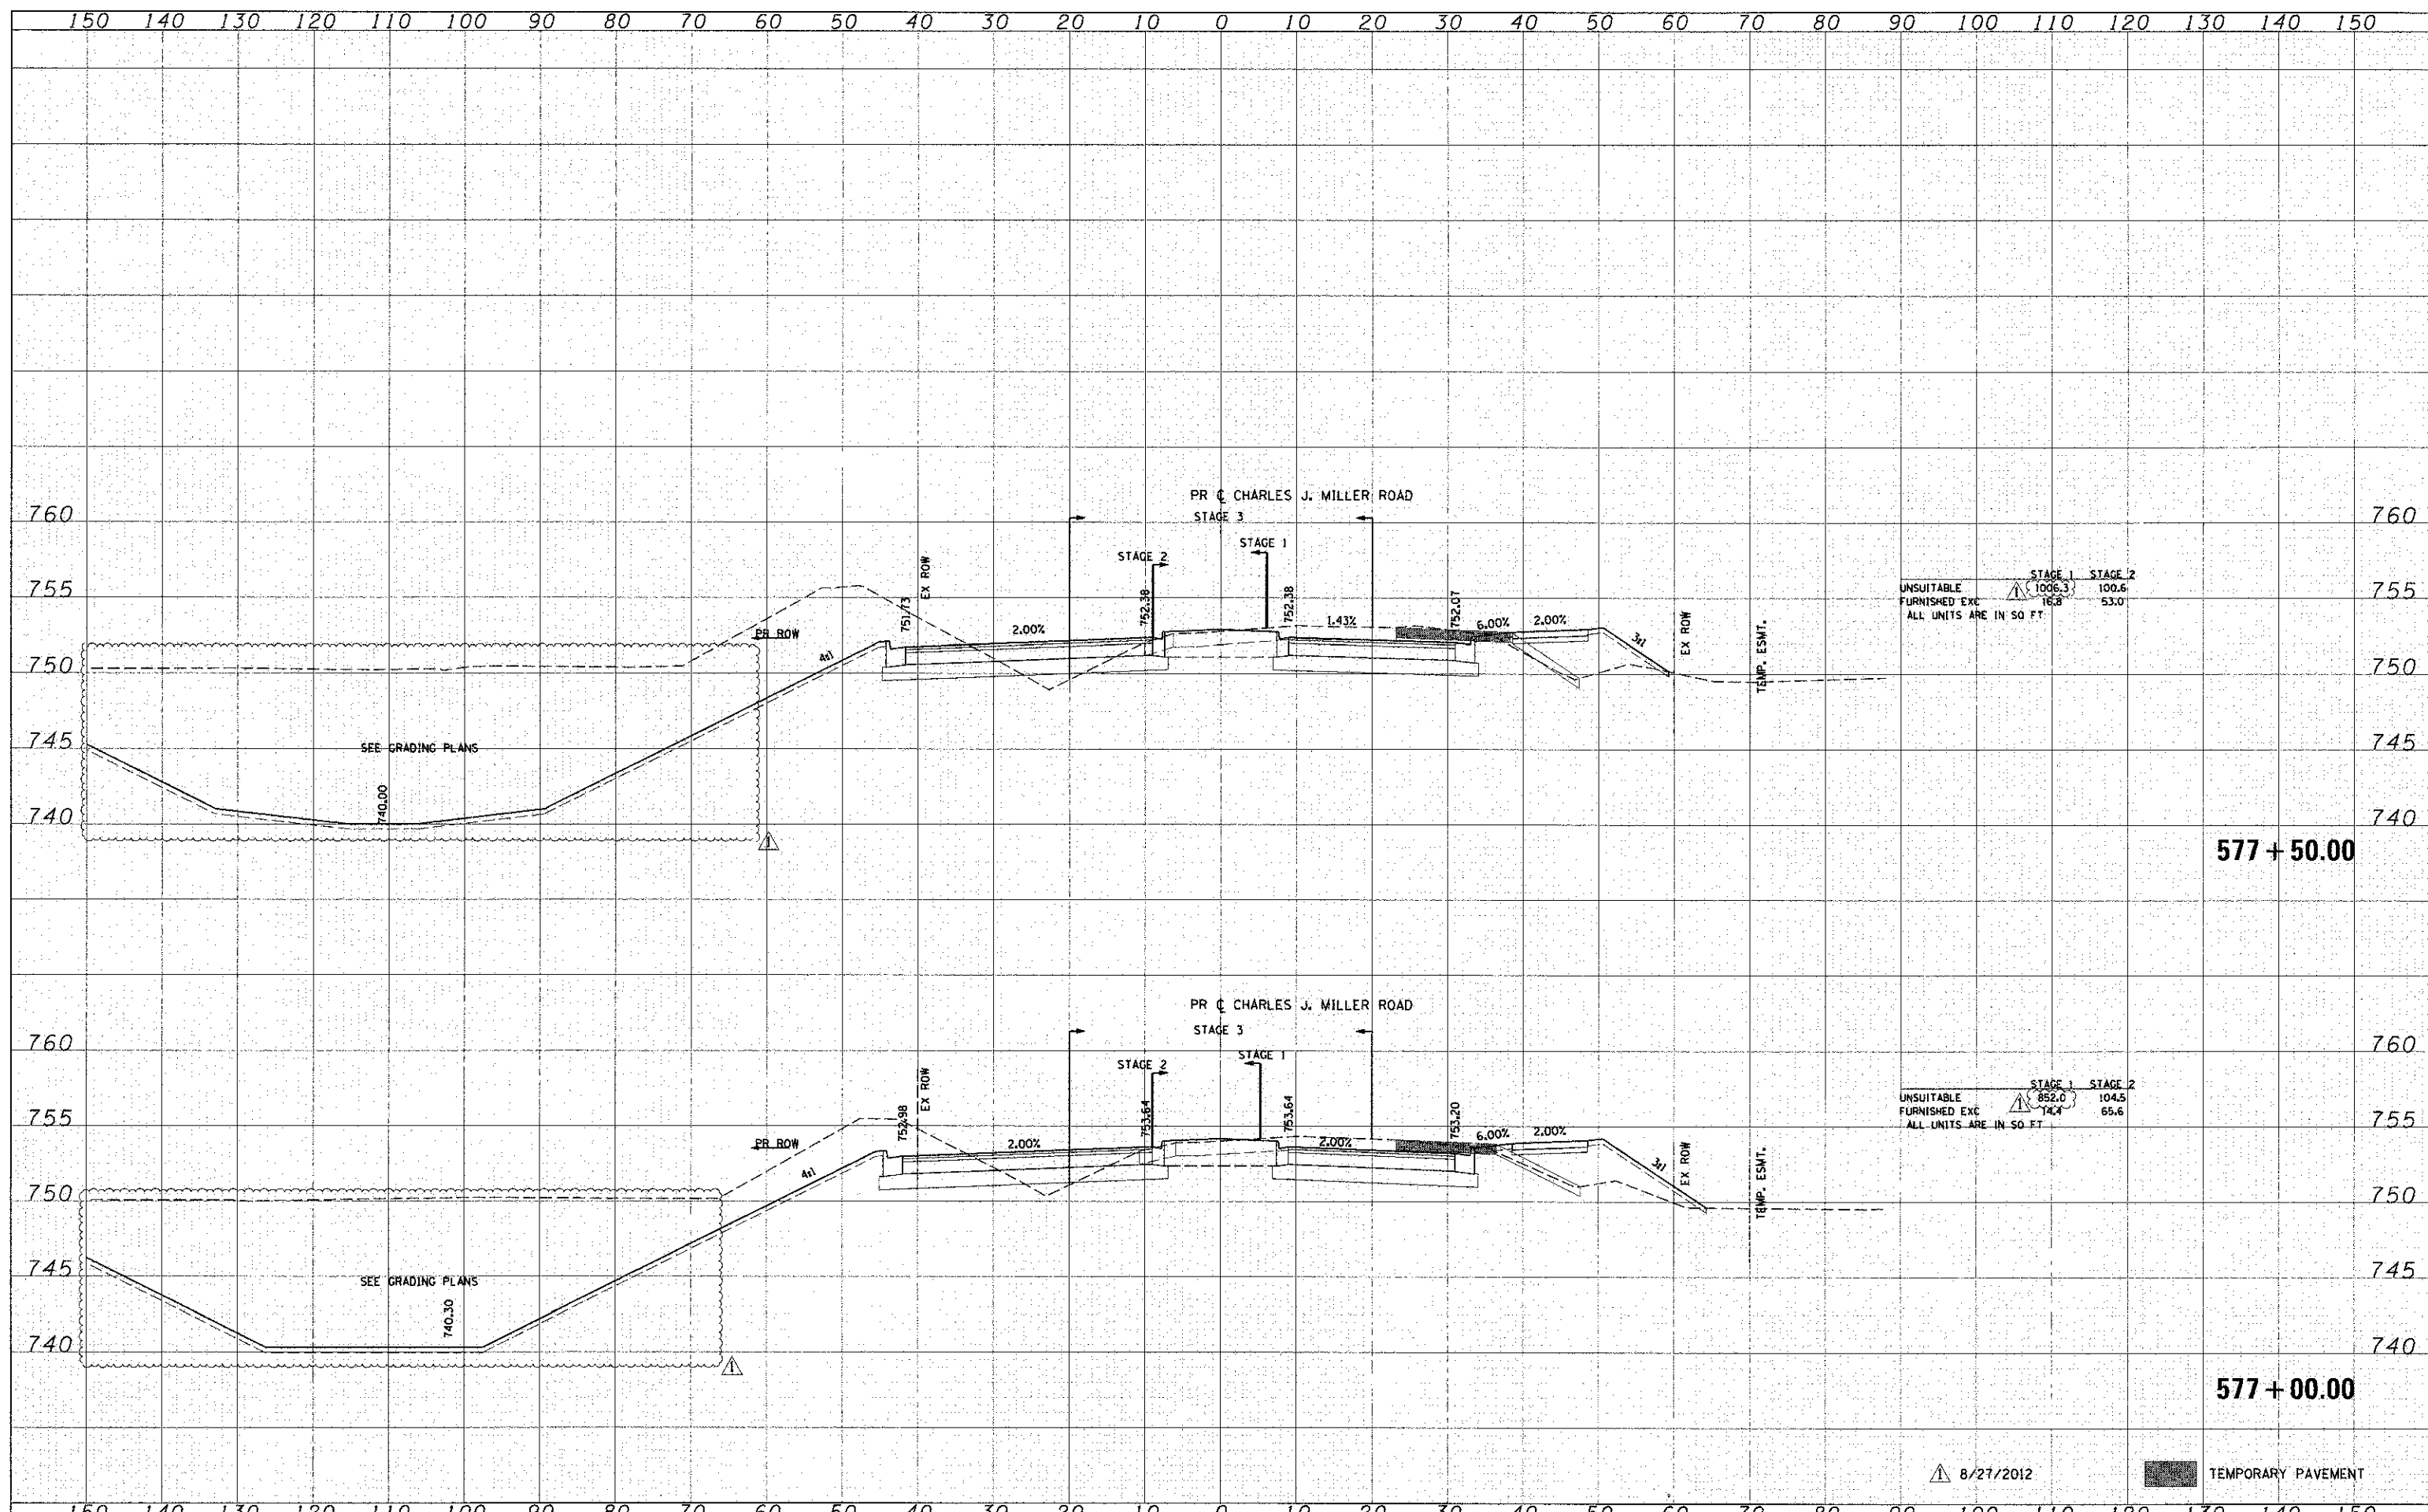

HRGreen.com Illinois Professional Design Firm #1844031322	USER NAME - jettano DESIGNED - CMH DRAWN - SVJ CHECKED - JLP PLOT DATE - 9/5/2012	REVISED - REVISED - REVISED - REVISED -	<b>MCHENRY COUNTY</b> <b>DIVISION OF TRANSPORTATION</b>	<b>PROPOSED CROSS SECTIONS</b> <b>CHARLES J. MILLER ROAD</b>	F.A.I. RTE. - 3860 SECTION - 09-00372-00-PW COUNTY - MCHENRY CONTRACT NO. - FED. ROAD DIST. NO. - ILLINOIS FED. AID PROJECT 63633	TOTAL SHEET NO. - 203 SHEETS - 252
	SCALE: 1" = 10' SHEET NO. 13 OF 62 SHEETS STA. 577+00.00 TO STA. 577+50.00					