


BY: _____ DATE: _____
 SURVEYED _____
 PLOTTED _____
 TEMPLATE _____
 NOTE BOOK _____
 AREAS CHECKED _____
 NO. _____

BY: _____ DATE: _____
 SURVEYED _____
 PLOTTED _____
 TEMPLATE _____
 NOTE BOOK _____
 AREAS CHECKED _____
 NO. _____

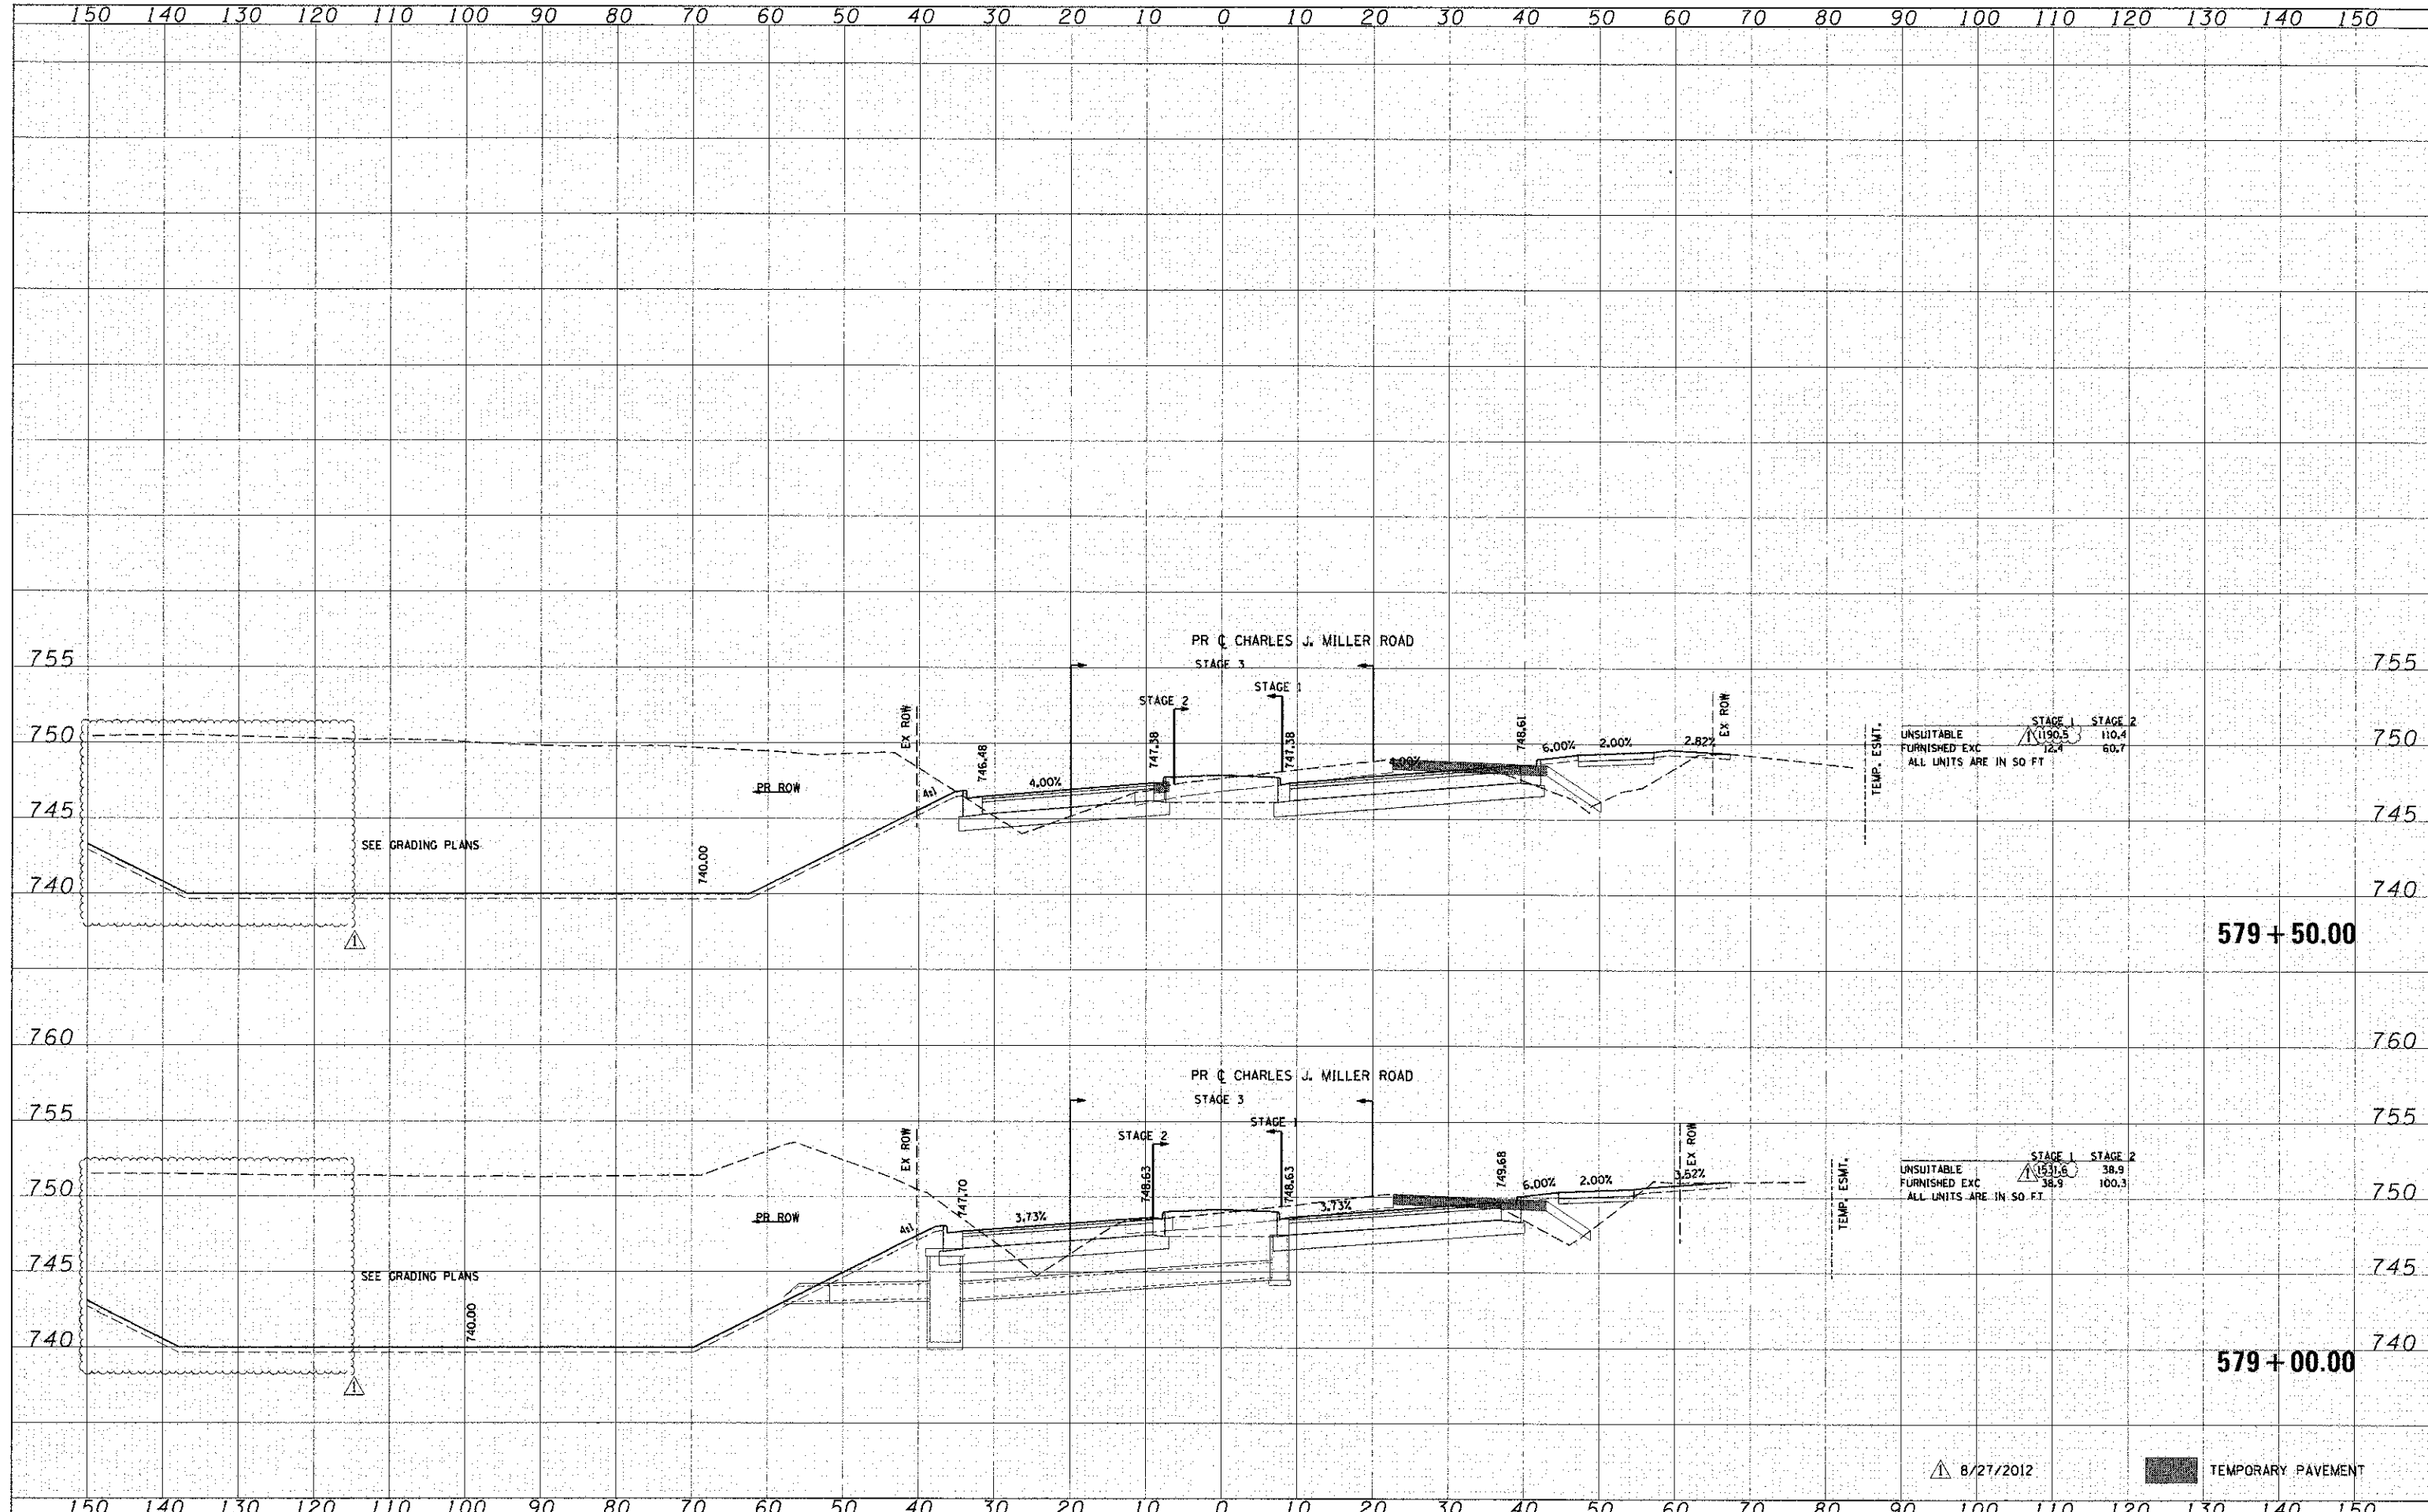

	USER NAME : jettane PLOT SCALE : 1" = 10' PLOT DATE : 9/5/2012	DESIGNED - CMH DRAWN - SVJ CHECKED - JLP DATE - 8/24/12	REVISED - REVISED - REVISED - REVISED -	MCHENRY COUNTY DIVISION OF TRANSPORTATION	PROPOSED CROSS SECTIONS CHARLES J. MILLER ROAD	F.A.U. RTE. 3860 SECTION 09-00372-00-PW COUNTY MCHENRY TOTAL SHEETS 252 SHEET NO. 205 CONTRACT NO. _____ FED. ROAD DIST. NO. [ILLINOIS] FED. AID PROJECT 63633
	SCALE: 1" = 10' SHEET NO. 15 OF 62 SHEETS STA. 579+00.00 TO STA. 579+50.00				8/27/2012 TEMPORARY PAVEMENT	