


**LEGEND: CTA PEDESTRIAN PLAZA PLANTINGS**


KEY	BOTANICAL NAME	COMMON NAME	SIZE	SPACING	REMARKS	TOTAL
AG	AMELANCHIER GRANDIFLORA	APPLE SERVICEBERRY	12'			3
BN	BETULA NIGRA	RIVER BIRCH	2.5"			4
TO	THUJA OCCIDENTALIS 'SMARAGD'	EMERALD GREEN ARBORVITAE	9'			2
PM	PINUS MUGO VAR PUMILIO	DWARF MUGO PINE	54"			4
HP	HYDRANGEA PANICULATA	LITTLE LIME HYDRANGEA	42"			7
SP	SALIX PURPUREA NANA	DWARF BLUE LEAF ARTIC WILLOW	24"			3
VN	PANICUM VIRGATUM 'NORTHWIND'	NORTHWIND SWITCHGRASS	2G			10'
VH	PANICUM VIRGATUM 'HEAVY METAL'	HEAVY METAL SWITCHGRASS	2G			29
BA	BAPTISIA AUSTRALIS	BLUE WILD INDIGO	1G			35
LP	LIATRIS PYCNOSTACHYA	PRAIRIE BLAZING STAR	1G			35
CM	CAREX MORROWII 'ICE DANCE'	ICE DANCE JAPANESE SEDGE	1G			14
EF	EUONYMUS FORTUNEI 'COLORATUS'	PURPLE LEAF WINTERCREEPER	2.5" POT, 24/FLAT			9 FLATS
CR	CAMPIS RADICANS 'CULTIVAR'	FLAVA TRUMPET VINE	3G			24

EAST BENCHMARK  
 "T" CUT ON NORTHWEST CORNER OF  
 WALL OF 2 STORY BUILDING, SOUTHEAST  
 CORNER OF SHERIDAN RD AND LOYOLA AVE  
 ELEV = 14.00

WEST BENCHMARK  
 "T" CUT ON NORTHERLY FACE OF THE  
 CONCRETE WALL ALONG THE NORTHERLY  
 RIGHT-OF-WAY LINE OF THE ELEVATED  
 RAILWAY AND WEST OF THE 1 STORY  
 BUILDING KNOWN AS #6550 SHERIDAN RD  
 ELEV = 14.00

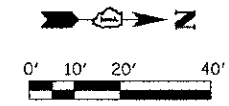

**NOTE:**  
 SEE LANDSCAPING DETAIL SHEET FOR  
 BENCH, PLANTER AND BOLLARD DETAILS.

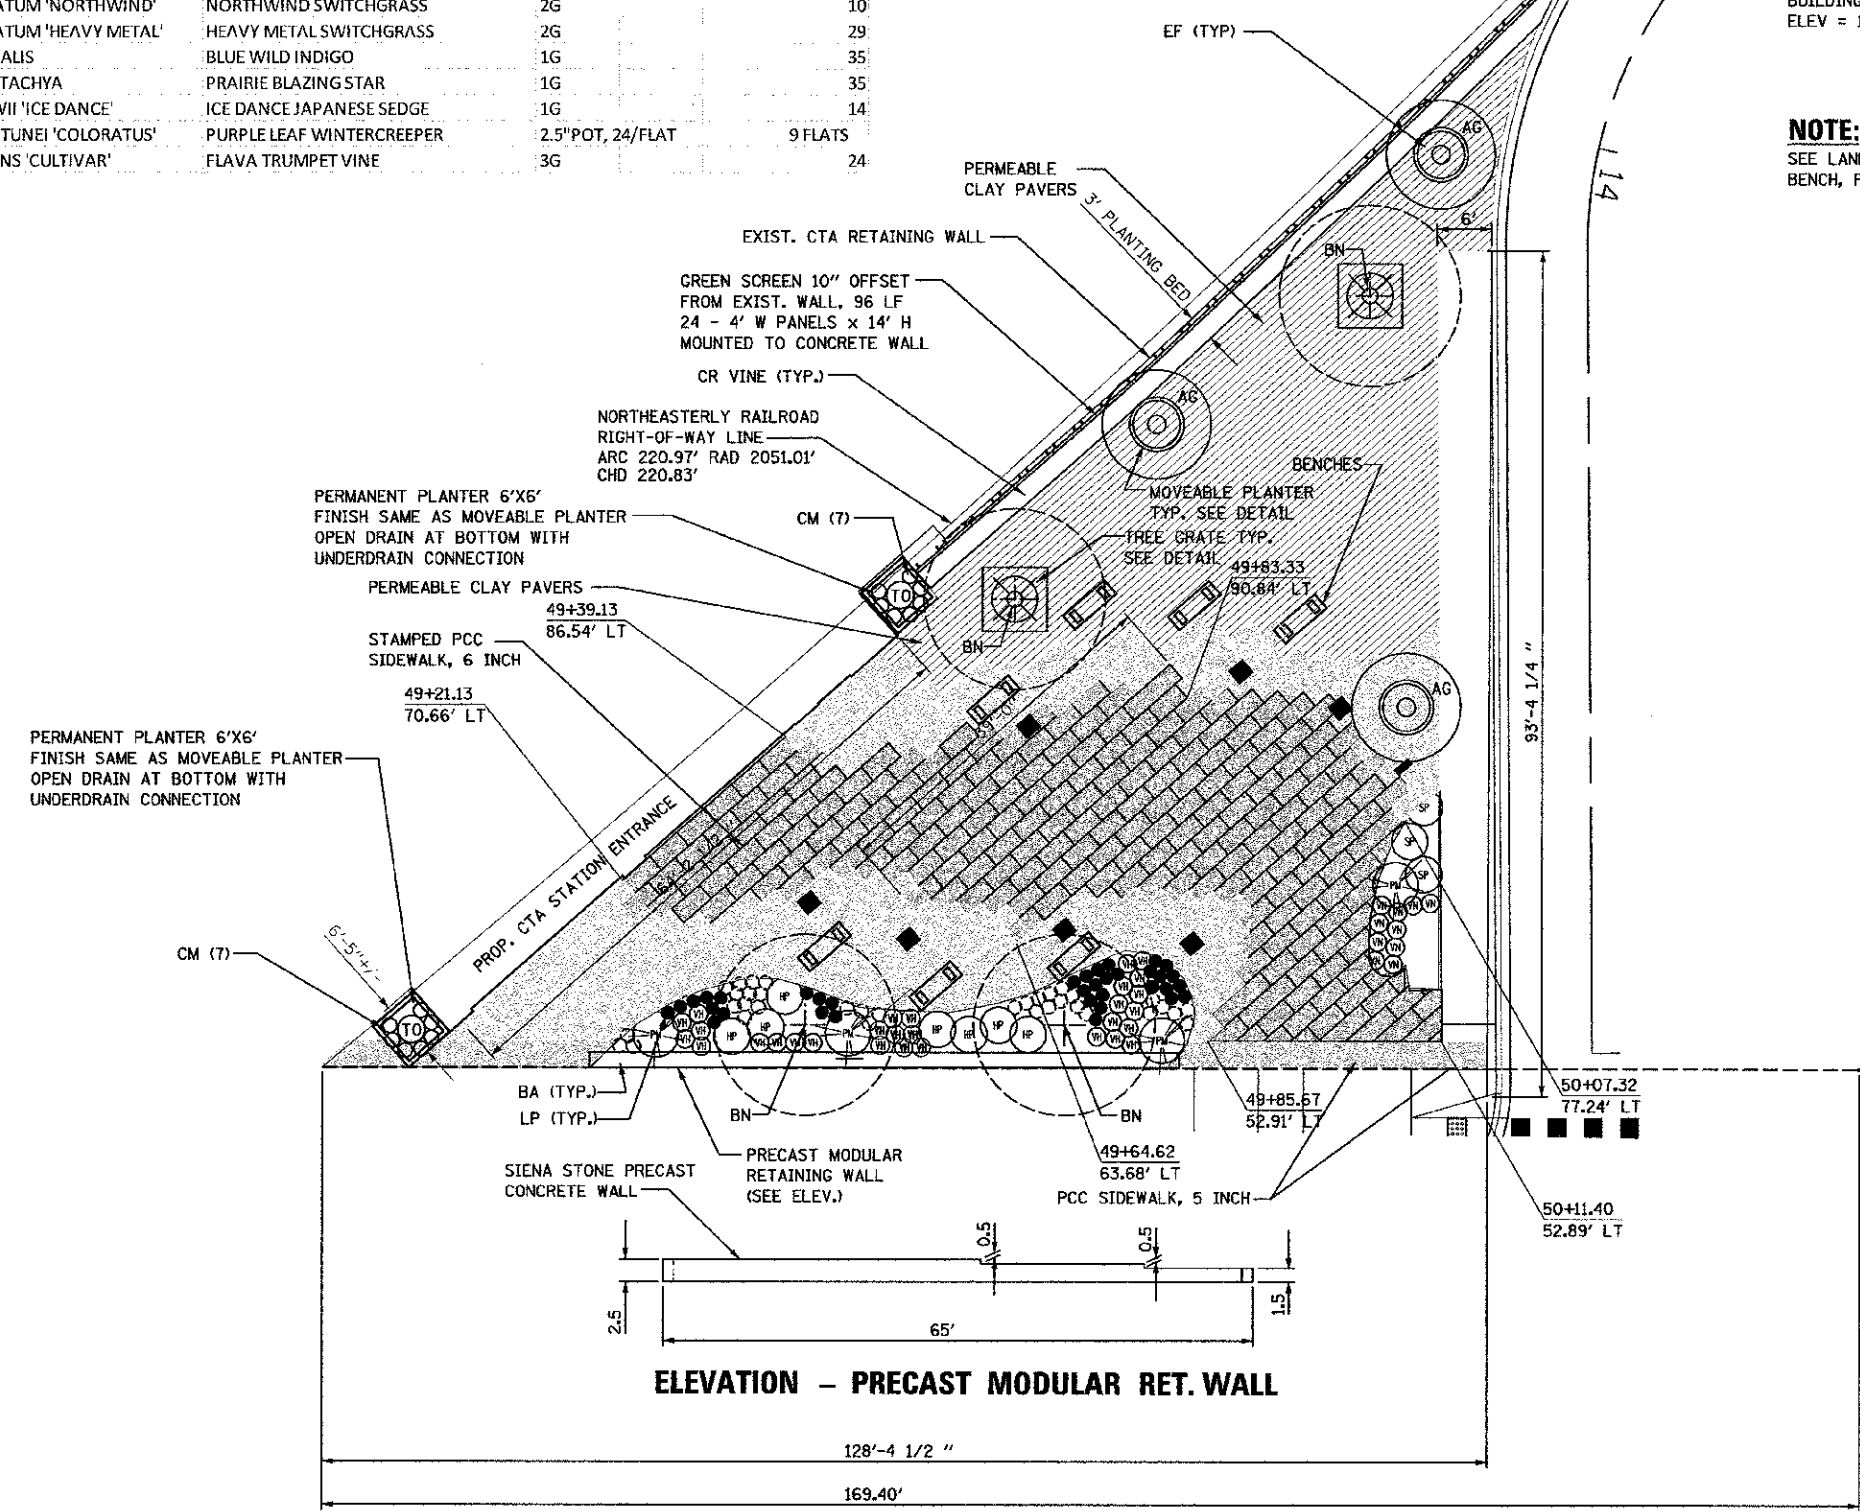

**ELEVATION - PRECAST MODULAR RET. WALL**

