


NOTES:

A. DETECTABLE WARNING TILES ARE NOT REQUIRED AT ALLEY RETURNS.

B. RAMP DETAILS ARE DEPENDENT UPON SITE SPECIFIC CONDITIONS (WHERE RAMPS ARE NECESSARY). SEE APPROPRIATE RAMP SHEET AS REQUIRED (TYP.).

C. SEE DETAIL B-2-5 FOR REDUCED WIDTH (4' MIN.) PEDESTRIAN ACCESSIBLE ROUTE ACROSS ALLEY / DRIVEWAY (TO ALLOW FOR ADDITIONAL SLOPE AT ALLEY / DRIVEWAY).

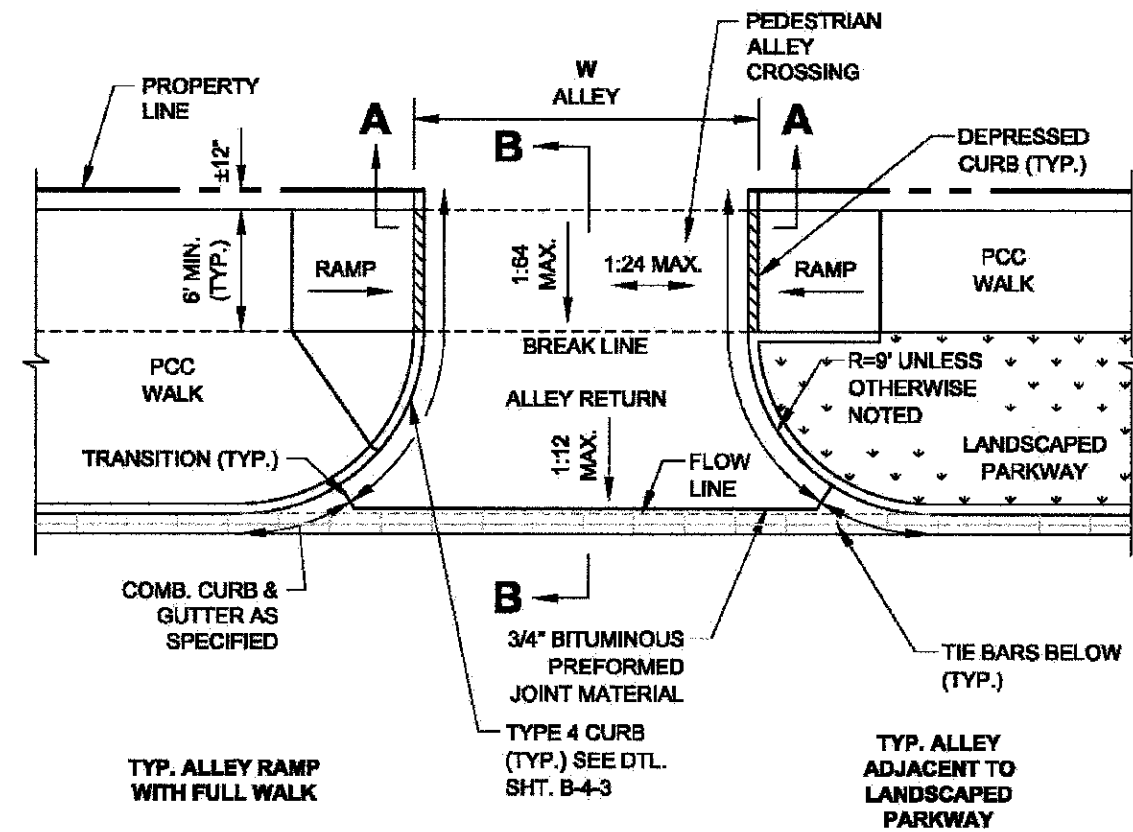

PLAN VIEW

NOTE:
WORK THIS SHEET WITH SHEET B-2-2.



DATE	REVISION
02/20/07	REVISION 1
11/15/07	REVISION 2
11/14/08	REVISION 3
11/02/09	REVISION 4

**CITY OF CHICAGO
ALLEY RETURN PLAN VIEW
SHEET B-2-1**

SCALE: NOT TO SCALE
DATE: 10/23/2008

DRAWN BY: CDOT
CHECKED BY: LCM

FILE NAME =	DESIGNED -	REVISED -
...\\VDA\pp\in-ABC-ADA-det-11.dgn	DRAWN -	REVISED -
USER NAME = tblank	CHECKED -	REVISED -
PLOT DATE = 7/2/2012	DATE - 7/2/2012	REVISED -



**STATE OF ILLINOIS
DEPARTMENT OF TRANSPORTATION**

**ADA
CONSTRUCTION DETAILS**

SCALE: NTS SHEET NO. 4 OF 10 SHEETS STA. TO STA.

F.A.J. RTE.	SECTION	COUNTY	TOTAL SHEETS	SHEET NO.
2865	10-85159-00-TL	COOK	62	26
CONTRACT NO. 63715			ILLINOIS FED. AID PROJECT	