



STREET LIGHTING REMOVAL PLAN
NOT TO SCALE

REMOVAL NOTES
J - REMOVE STEEL POLE, 12' STREET LIGHT MAST ARM, AND 310W LUMINAIRE

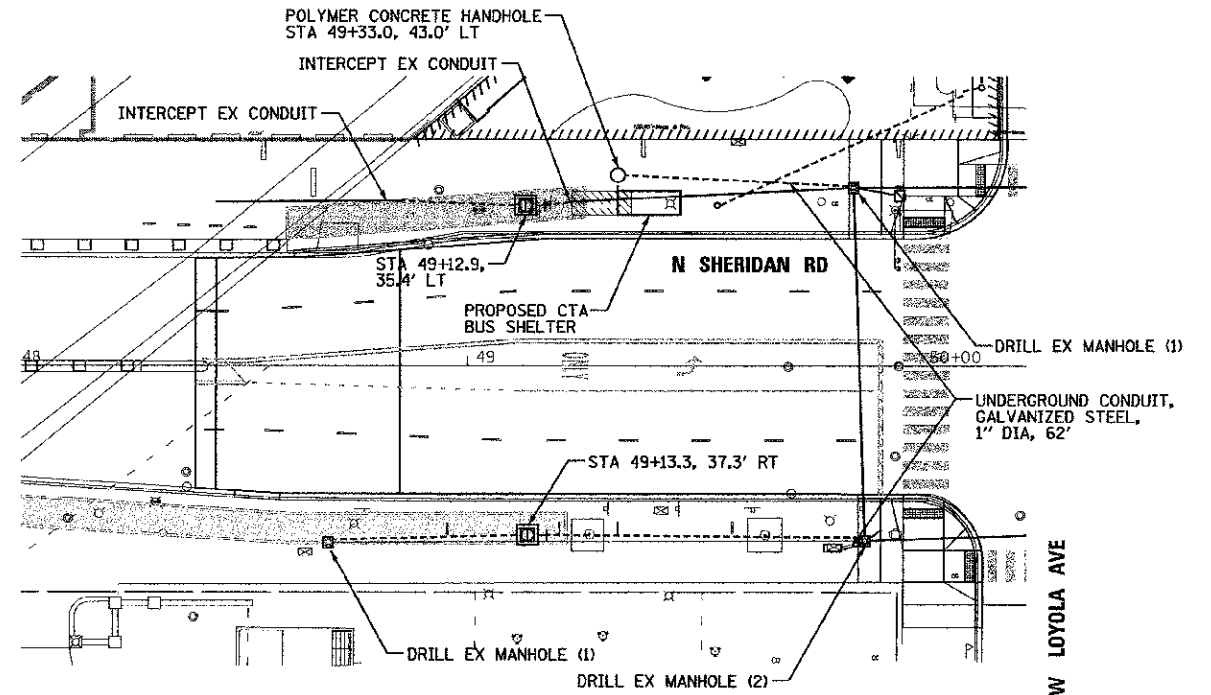

STREET LIGHTING FOUNDATION AND CONDUIT PLAN
SCALE: 1" = 20'

NOTE
THE POLE FOUNDATIONS AT THE CORNERS OF THE INTERSECTION BELOW SHALL BE INSTALLED UNDER THE TRAFFIC SIGNAL PLANS

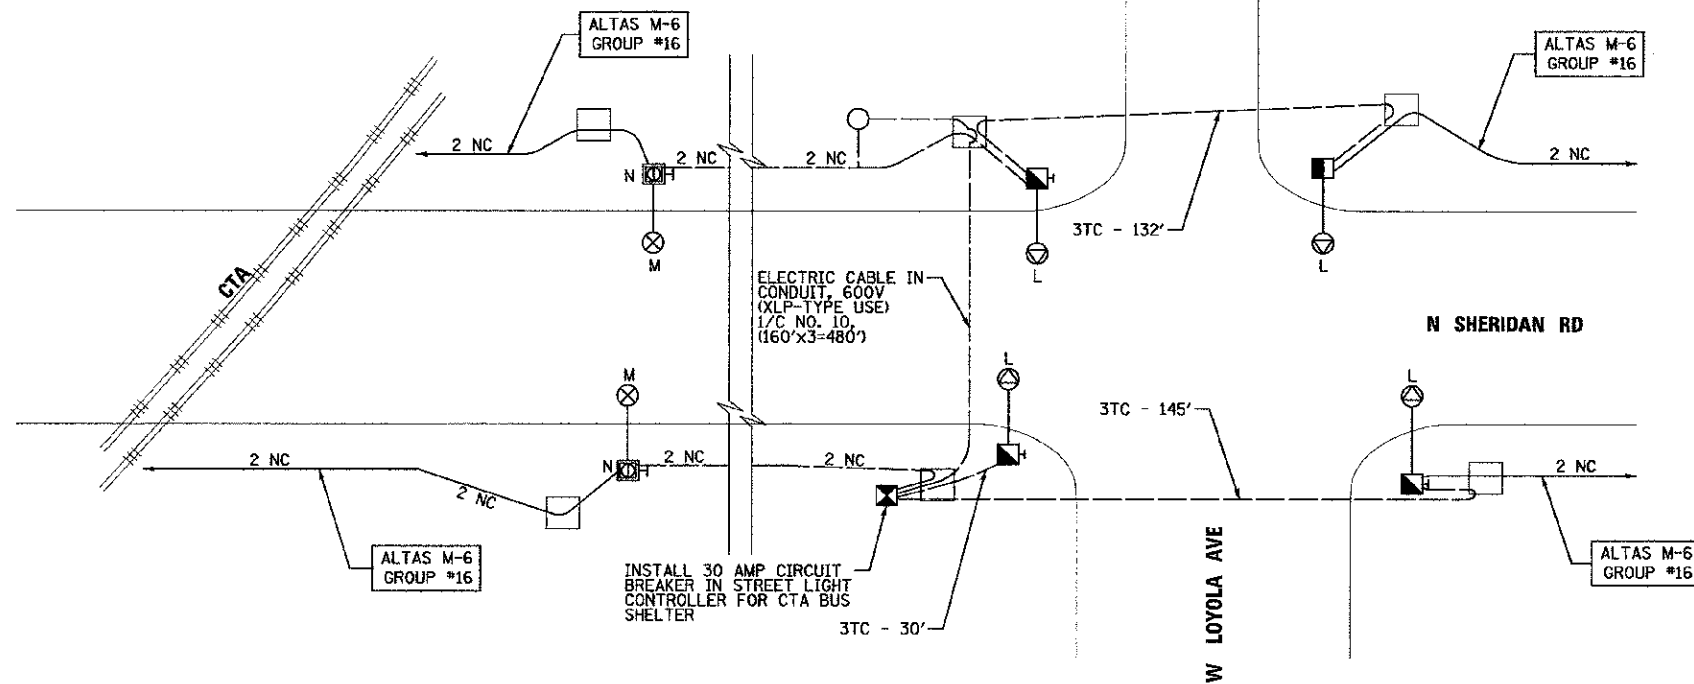

STREET LIGHTING INSTALLATION PLAN
NOT TO SCALE

INSTALLATION NOTES
K - PAINT POLE AND EQUIPMENT BLACK
L - INSTALL 12' MAST ARM AND 400 W HPSV LUMINAIRE
M - INSTALL 12' MAST ARM AND 310 W HPSV LUMINAIRE
N - THE TOP OF THE LIGHT POLE FOUNDATION MUST BE 8 INCHES ABOVE PROPOSED TOP OF SIDEWALK TO ACCOMMODATE THE SIDEWALK PLANTER

REFER TO DRAWING #23117 FOR FOUNDATION AND CONDUIT PLAN, SIGNAL AND CABLE PLAN, FOUNDATION AND CONDUIT REMOVAL PLAN, AND SIGNAL AND CABLE REMOVAL PLAN.

DATE		REVISION	
SUPERSEDES DWG. #			
WORK ORDER NO. _____		DATE _____	
COST ALLOCATION ACCOUNT _____			
APPROPRIATION ACCOUNT (MATERIAL _____)		LABOR _____	
TRAFFIC CONTROL SIGNALS			
N SHERIDAN RD & W LOYOLA AVE			
CITY OF CHICAGO			
DEPT. OF STREETS AND SANITATION BUREAU OF ELECTRICITY DIVISION OF ELECTRICAL ENGINEERING			
DRAFTSMAN:	CHIEF DRAFTSMAN:	ENGINEER:	
SUPERVISING ENGINEER:	ELEC. DESIGN ENGR.		DWG. NO.
ENGINEER OF ELECTRICITY:			23117A
GEN'L SUPT. OF ELECTRICITY:			
DEPUTY COMMISSIONER:			
SIZE:	AS NOTED	SCALE:	DATE:
F.A.I.L. RTE.:	SECTION	COUNTY	TOTAL SHEETS NO.
2865	10-B5159-00-TL	COOK	62 37
			CONTRACT NO. 63715
ILLINOIS FED. AID PROJECT			

FILE NAME =	DESIGNED - GHT	REVISED -
...Signals\pp\in-ABC-tcs-02.dgn	DRAWN - TMB	REVISED -
USER NAME = tblank	CHECKED - JMM	REVISED -
PLT DATE = 7/2/2012	DATE = 7/2/2012	REVISED -



STATE OF ILLINOIS
DEPARTMENT OF TRANSPORTATION

STREET LIGHTING INSTALLATION AND REMOVAL PLAN

SCALE: NTS SHEET NO. 1 OF 2 SHEETS STA. TO STA.