


ORIGINAL SURVEY  
 SURVEYED BY  
 DATE  
 PROJECT NO.  
 SHEET NO.

ORIGINAL SURVEY  
 SURVEYED BY  
 DATE  
 PROJECT NO.  
 SHEET NO.

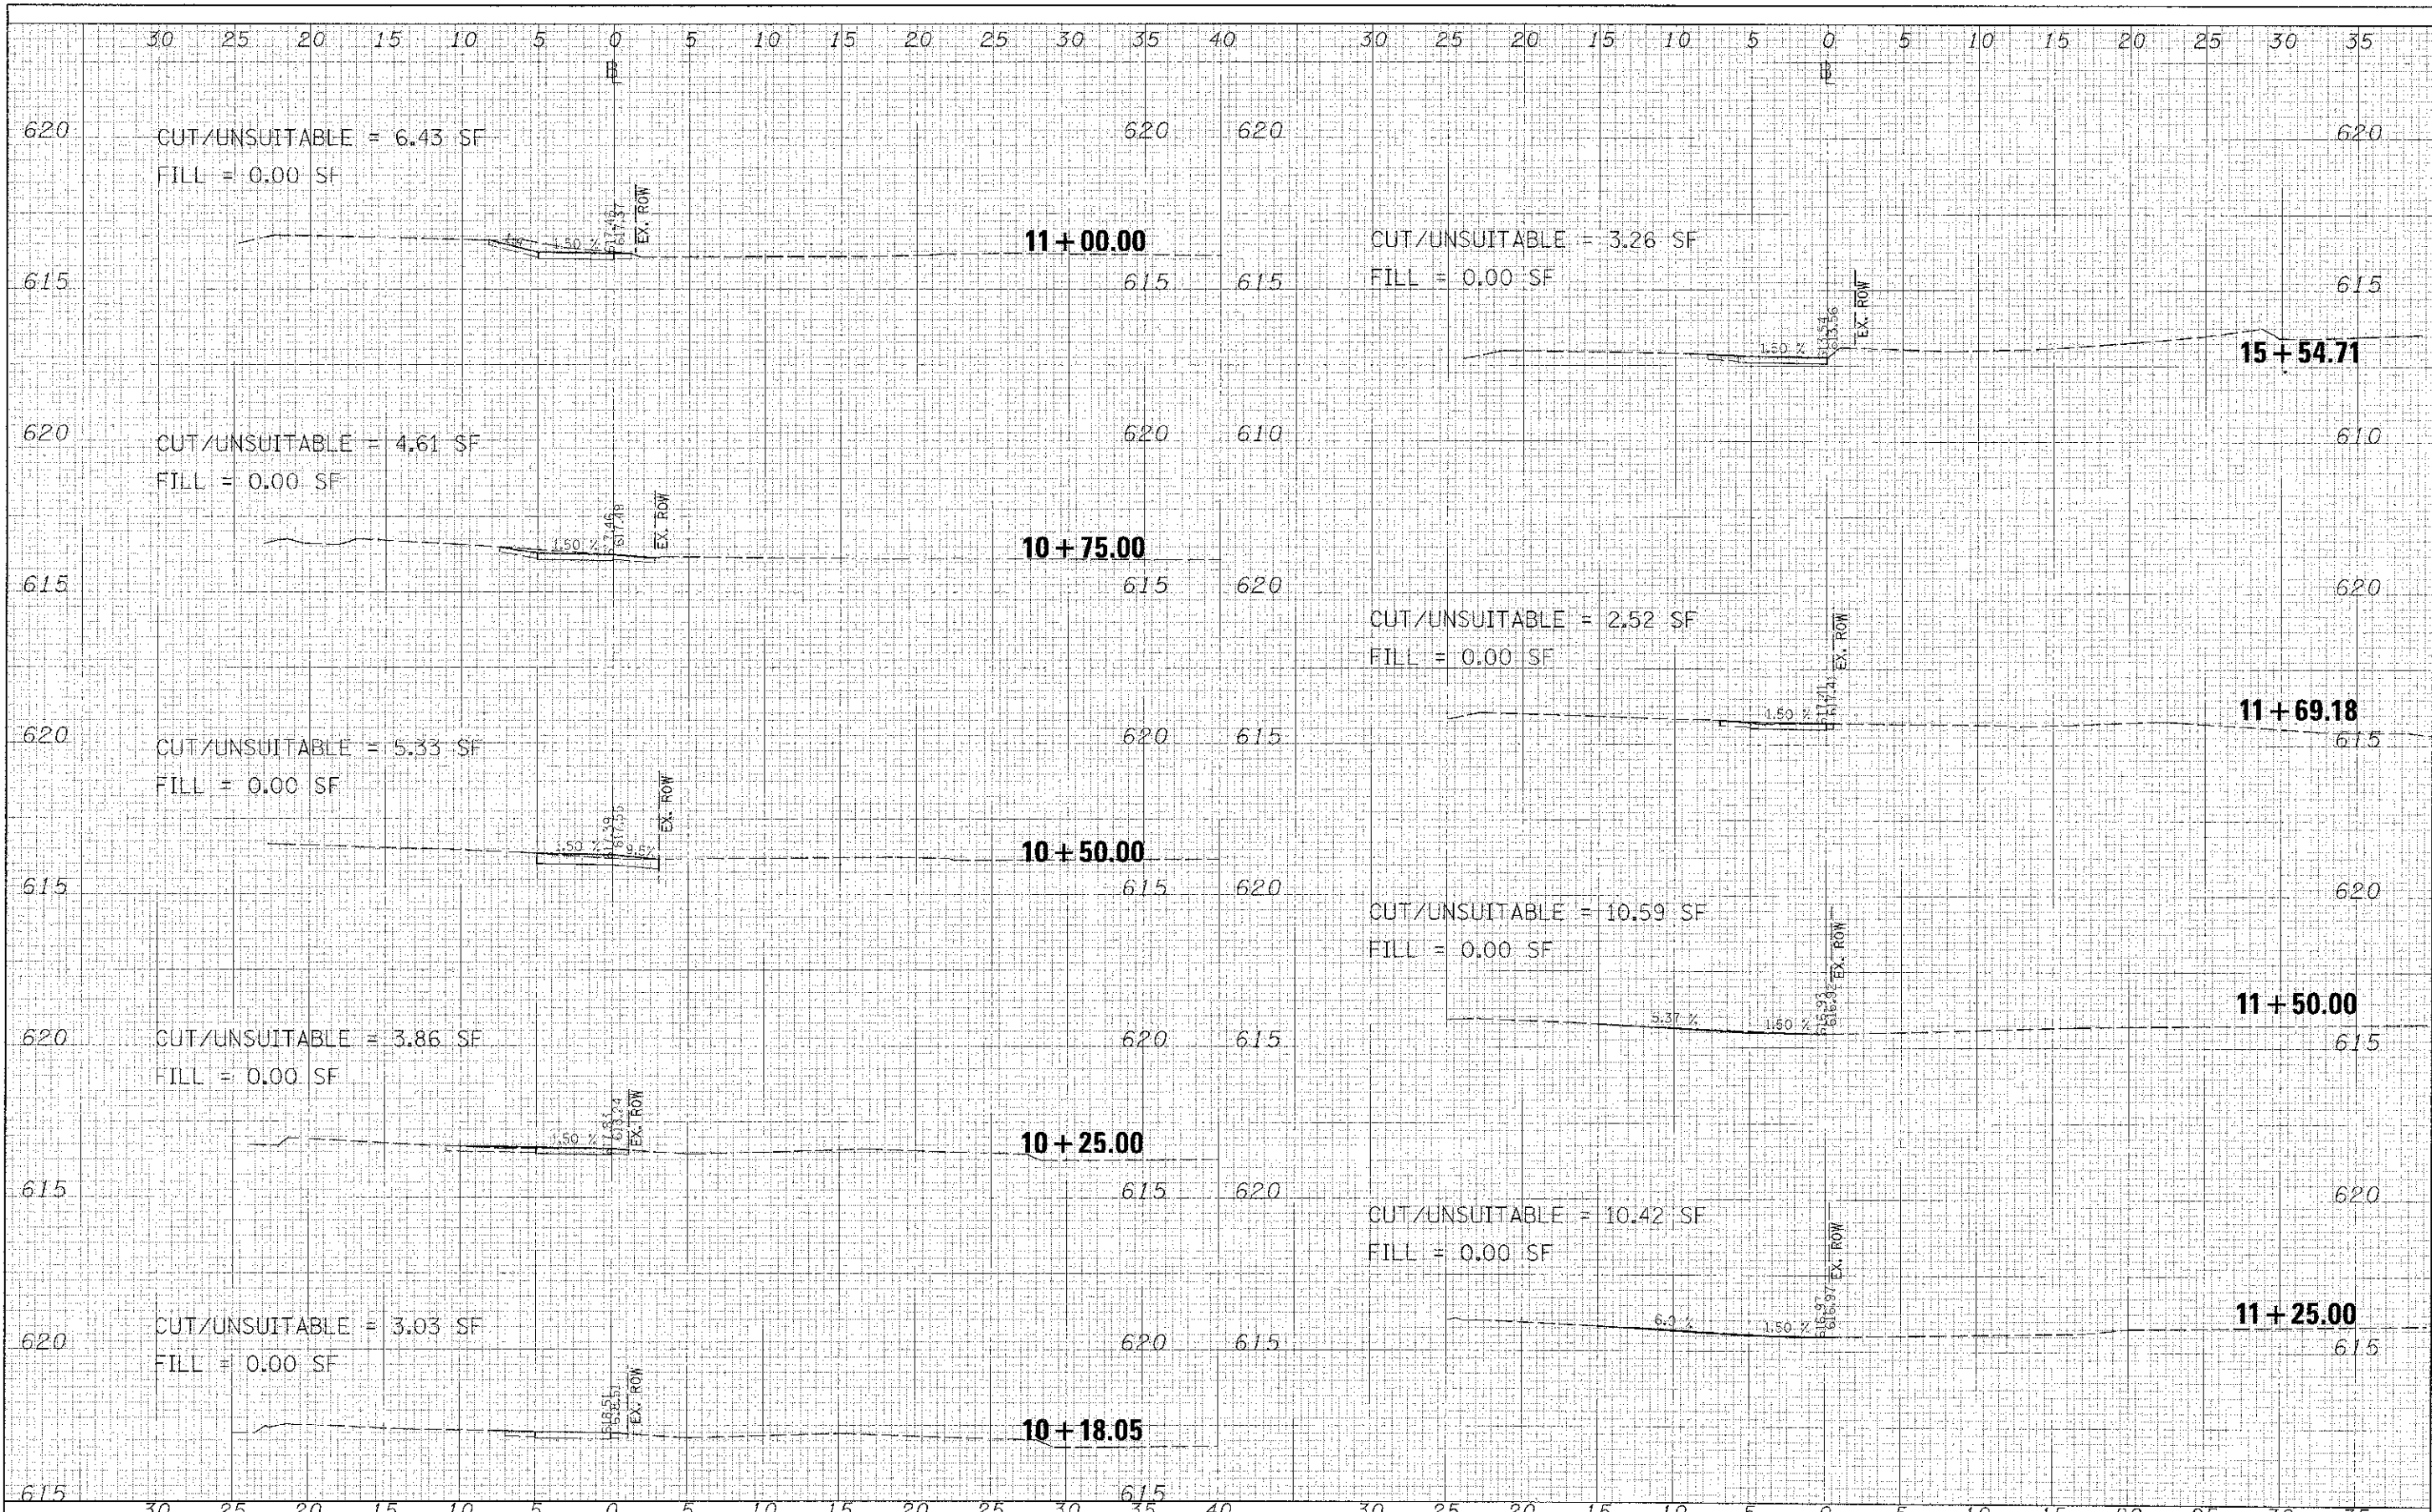

FILE NAME DATE SCALE	USER NAME P. 01. SCALE P. 01. DATE	DESIGNED <i>KLM</i> DRAWN <i>KLM</i> CHECKED <i>DUL</i> DATE <i>JUNE 29, 2012</i>	REVISED REVISED REVISED REVISED	<b>STATE OF ILLINOIS</b> <b>DEPARTMENT OF TRANSPORTATION</b>	<b>SOUTHWEST HIGHWAY SIDEWALK</b> <b>CROSS SECTIONS</b>	F.A.U. RTE. 3578	SECTION 11-00049-00-SW	COUNTY COCK	TOTAL SHEETS 29	SHEET NO. 23	CONTRACT NO. 63732	ILLINOIS' FED. AID PROJECT
----------------------------	--	--	--	---	--	---------------------	---------------------------	----------------	--------------------	-----------------	-----------------------	----------------------------