


DATE	
BY	
REVISIONS	
1	
2	
DATE	
BY	
REVISIONS	
1	
2	
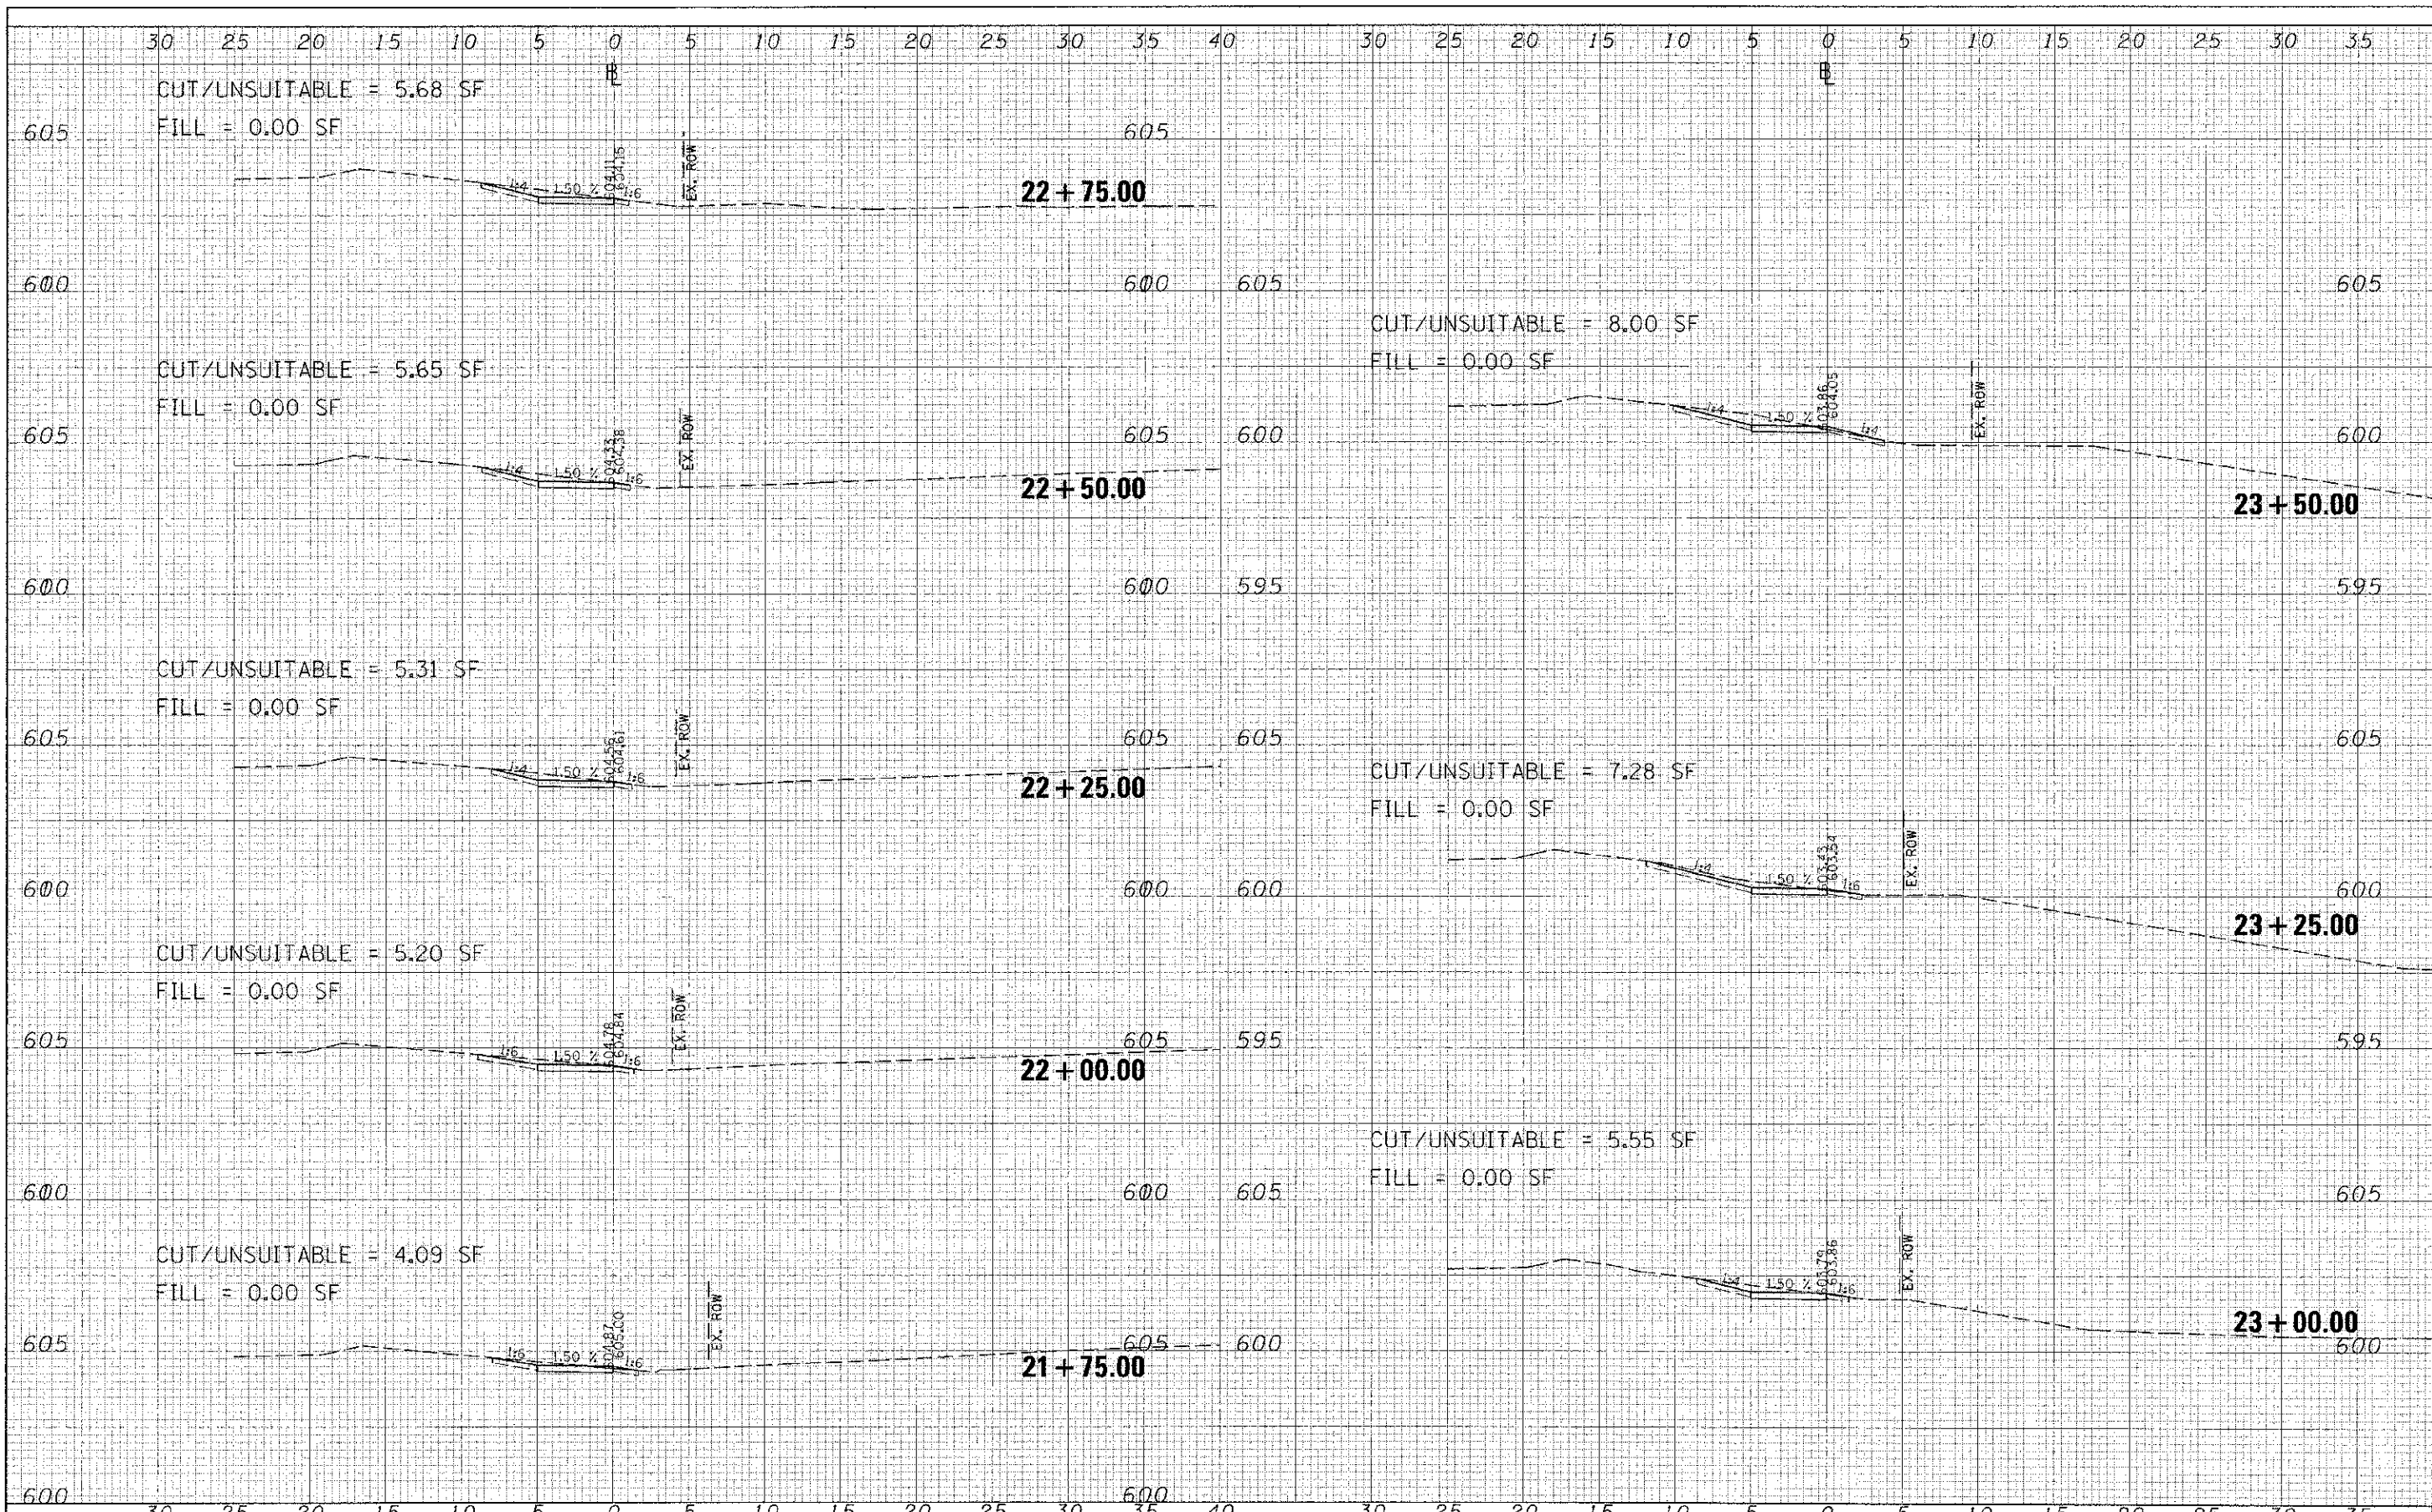

FILE NAME	USER NAME	DESIGNED	REVISED	STATE OF ILLINOIS DEPARTMENT OF TRANSPORTATION	SOUTHWEST HIGHWAY SIDEWALK CROSS SECTIONS	P.A.U. RTE. 3578	SECTION 11-00049-00-SW	COUNTY COOK	TOTAL SHEETS 29	SHEET NO. 26
DATE	DRAWN	CHECKED	REVISED							
DATE	DRAWN	CHECKED	REVISED							
DATE	DRAWN	CHECKED	REVISED							
DATE	DRAWN	CHECKED	REVISED							
SCALE	SHEET OF SHEETS: STA. 21+75.00 TO STA. 23+50.00				CONTRACT NO. 63732		ILLINOIS FED. AID PROJECT			