


DESIGNED	KLM
DRAWN	KLM
CHECKED	DDJ
DATE	JUNE 29, 2012

PROJECT	SOUTHWEST HIGHWAY
SECTION	11-00049-00-SW
COUNTY	COOK
CONTRACT NO.	63732

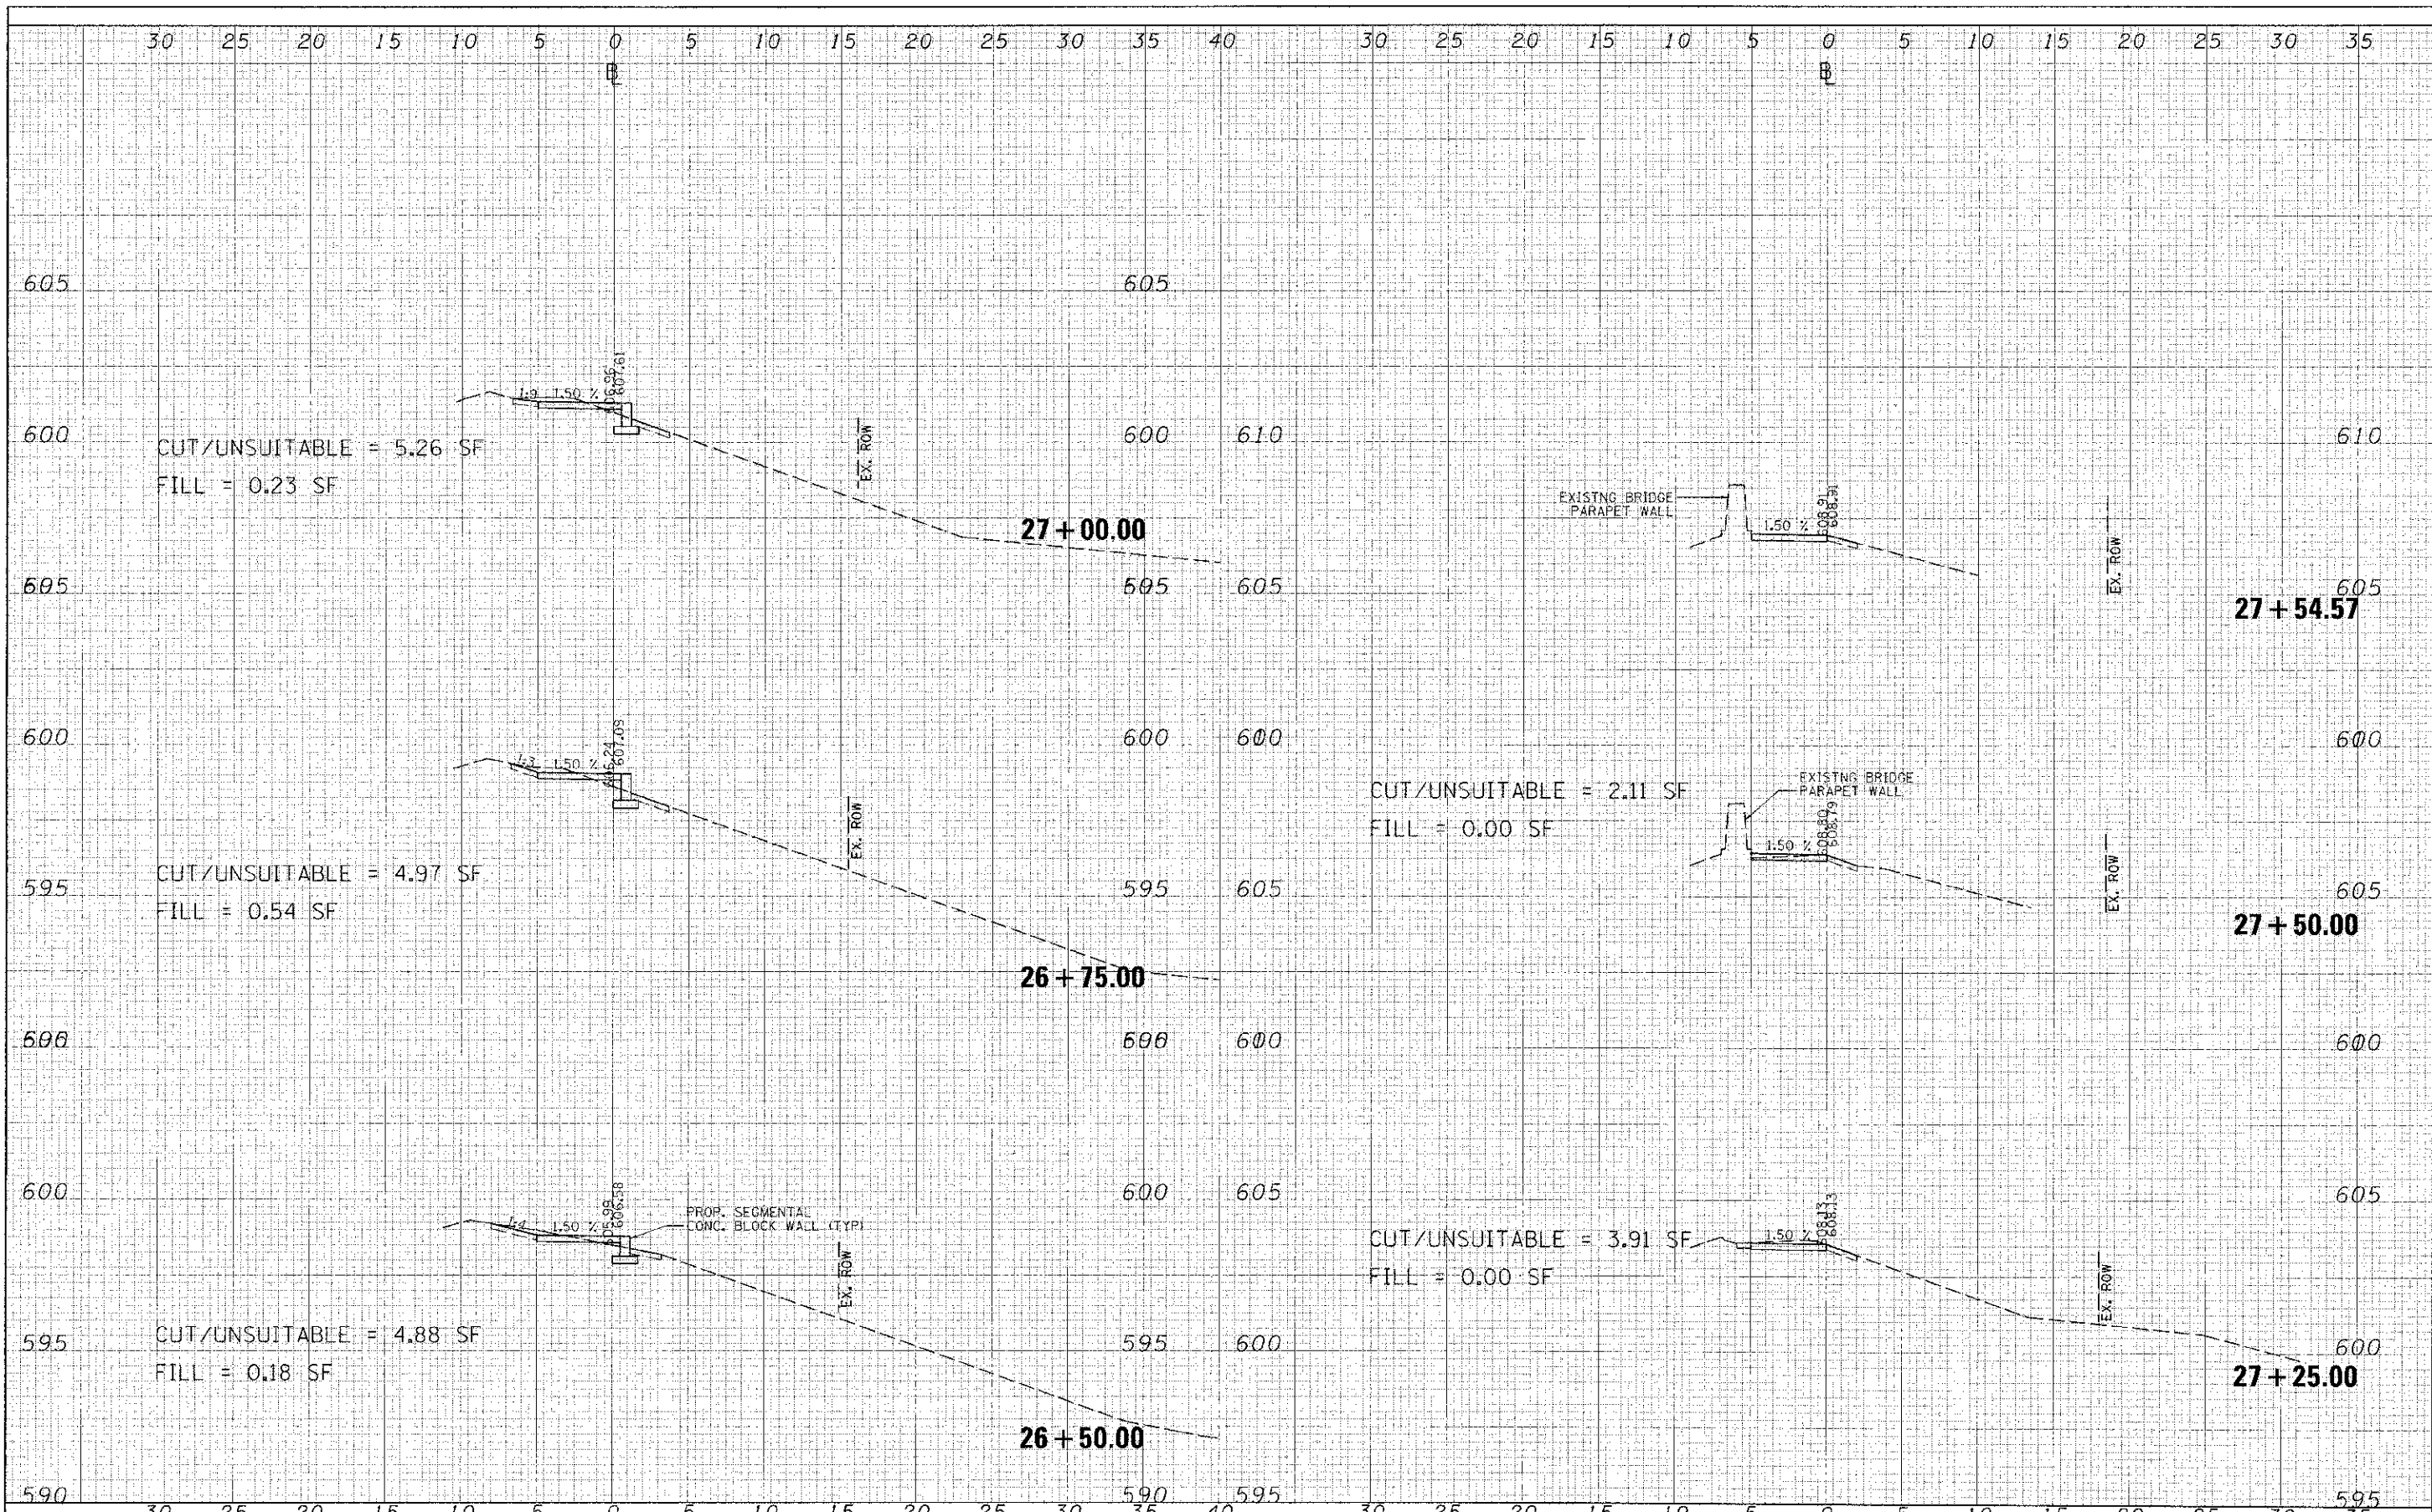

PROJECT	SOUTHWEST HIGHWAY	DESIGNED	KLM	REVISIONS		SECTION	11-00049-00-SW	COUNTY	COOK	TOTAL SHEETS	29	SHEET NO.	29
DATE	JUNE 29, 2012	DRAWN	KLM	CHECKED	DDJ	CONTRACT NO.	63732	ILLINOIS FED. AID PROJECT					
STATE OF ILLINOIS DEPARTMENT OF TRANSPORTATION						SOUTHWEST HIGHWAY CROSS SECTIONS			SCALE: SHEET OF SHEETS STA. 26+50.00 TO STA. 27+54.57				