

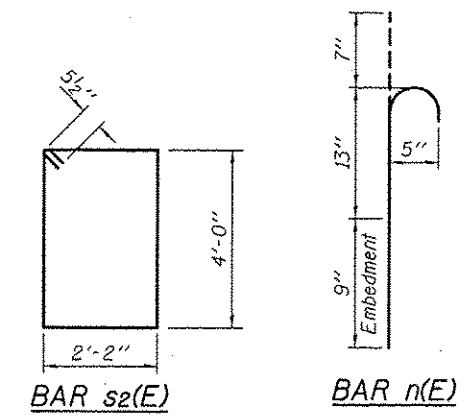


**NOTES**

The cost of epoxy grouting threaded rods shall be included with Reinforcement Bars, Epoxy Coated.  
 Plan dimensions and details relative to existing plans are subject to nominal construction variations. The Contractor shall field verify existing dimensions and details affecting new construction and make necessary approved adjustments prior to construction or ordering of materials. Such variations shall not be cause for additional compensation for a change in scope of the work, however, the Contractor will be paid for the quantity actually furnished at the unit price bid for the work.  
 Reinforcement bars designated (E) shall be epoxy coated.

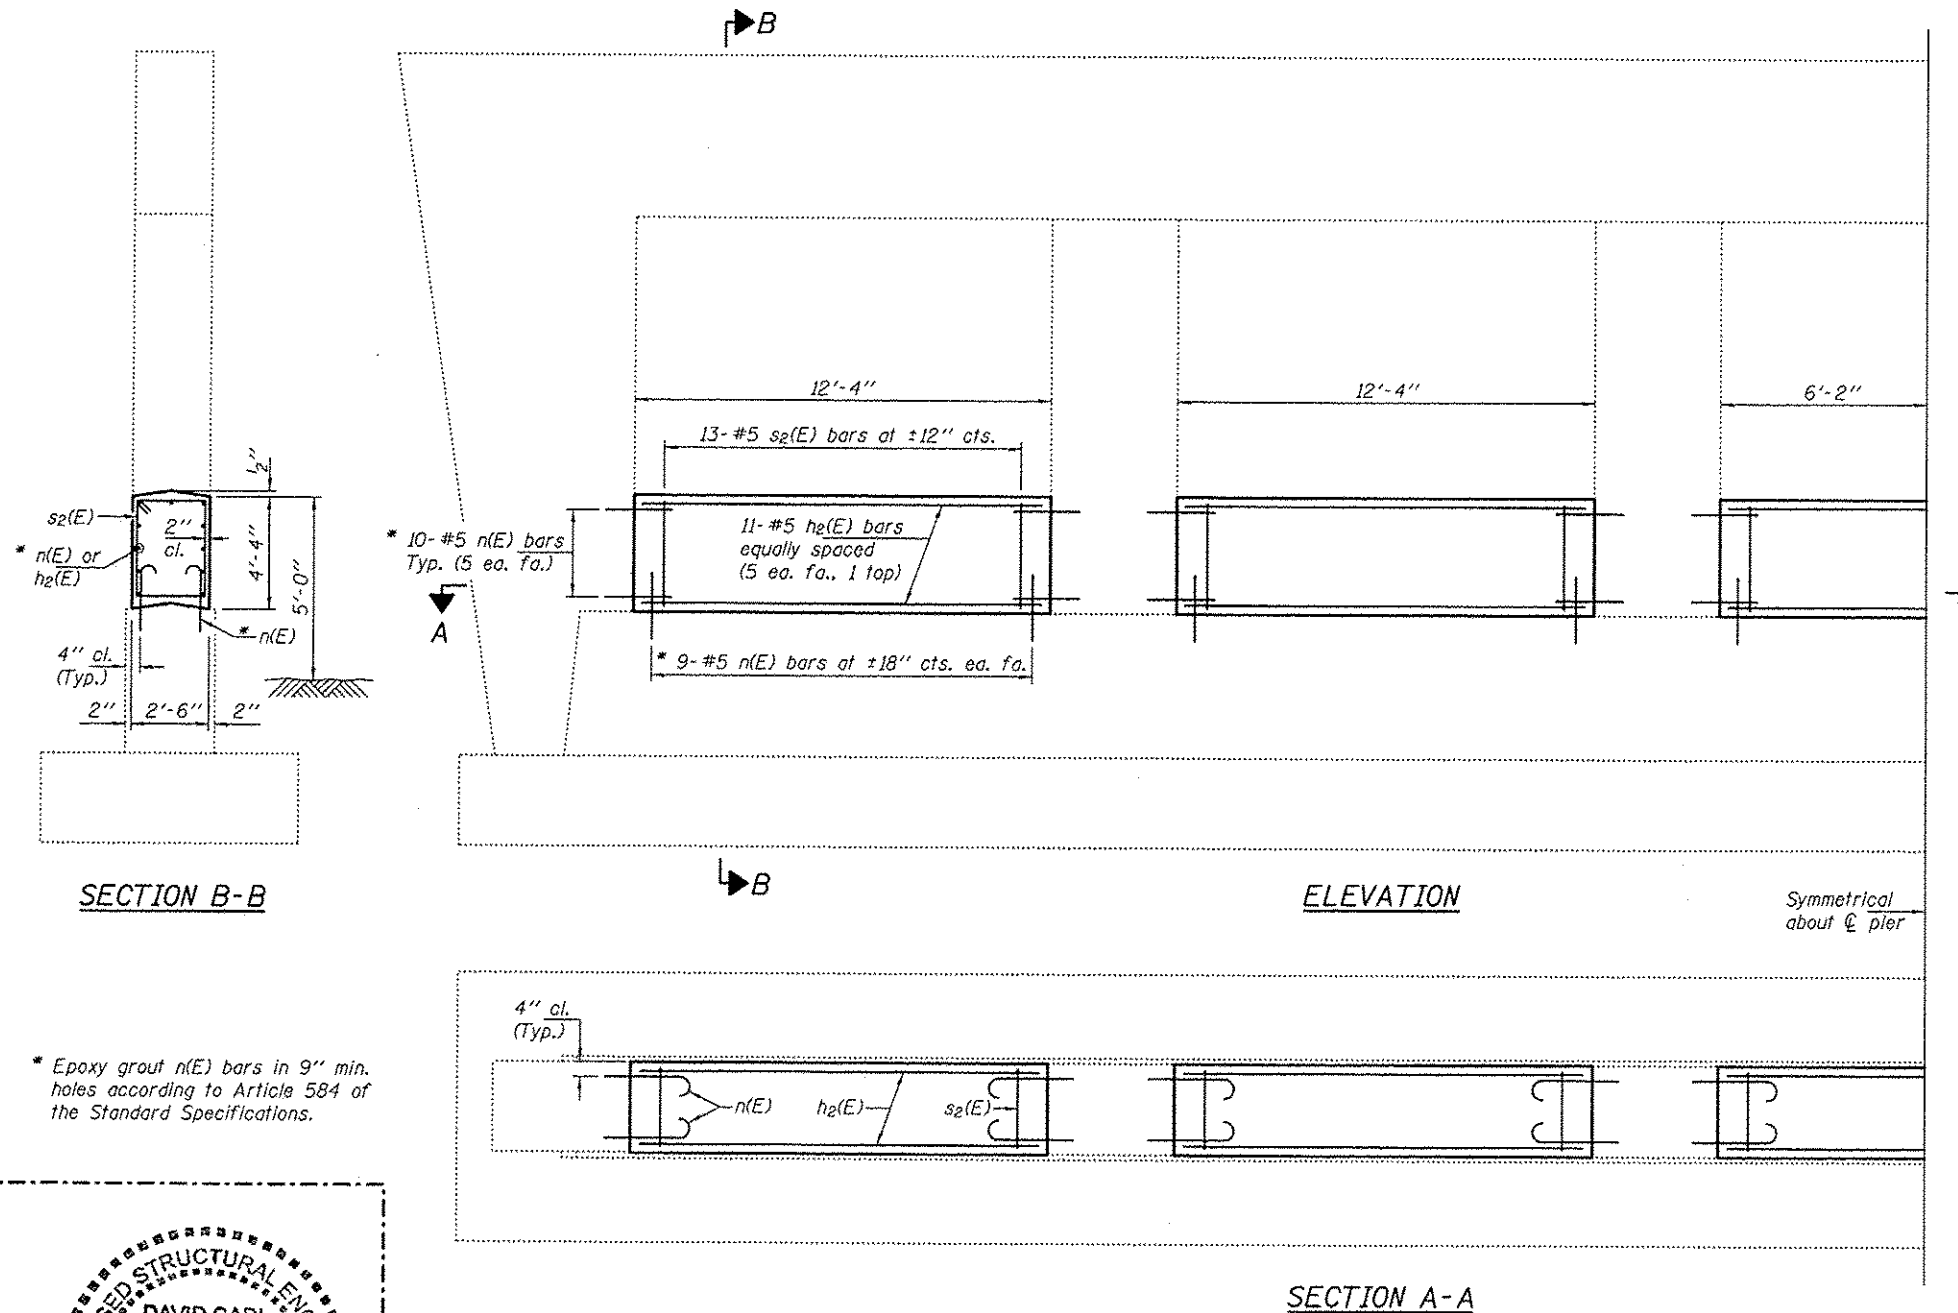

\* Epoxy grout n(E) bars in 9" min. holes according to Article 584 of the Standard Specifications.

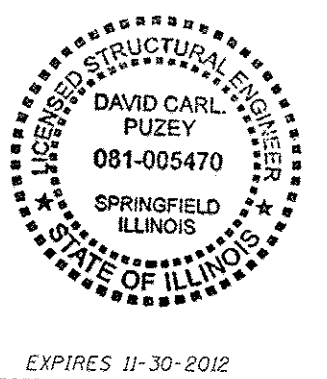

**BILL OF MATERIAL**

Bar	No.	Size	Length	Shape
h <sub>2</sub> (E)	55	#5	12'-0"	—
n(E)	190	#5	2'-5"	⊔
s <sub>2</sub> (E)	65	#5	13'-3"	□
Concrete Structures			Cu. Yd.	24.7
Reinforcement Bars, Epoxy Coated			Pound	2070

DESIGNED <u>DAB</u>	EXAMINED <u>Timothy A. Allert</u>	DATE <u>JUNE 5, 2012</u>	<b>STATE OF ILLINOIS DEPARTMENT OF TRANSPORTATION</b>	<b>PIER CRASHWALL EXTENSION 071-0058</b>	F.A.I. RYE. 412	SECTION 02 SAFETY 2012-1	COUNTY OGLE	TOTAL SHEETS 175	SHEET NO. 62	
CHECKED <u>ARS</u>	PASSED <u>David Carl Puze</u>	REVISED <u>09/11/2012</u>			SHEET NO. OF SHEETS		CONTRACT NO. 64H76			
DRAWN <u>baliva</u>	ACTING ENGINEER OF BRIDGES AND STRUCTURES	REVISOR			ILLINOIS FED. AID PROJECT					