


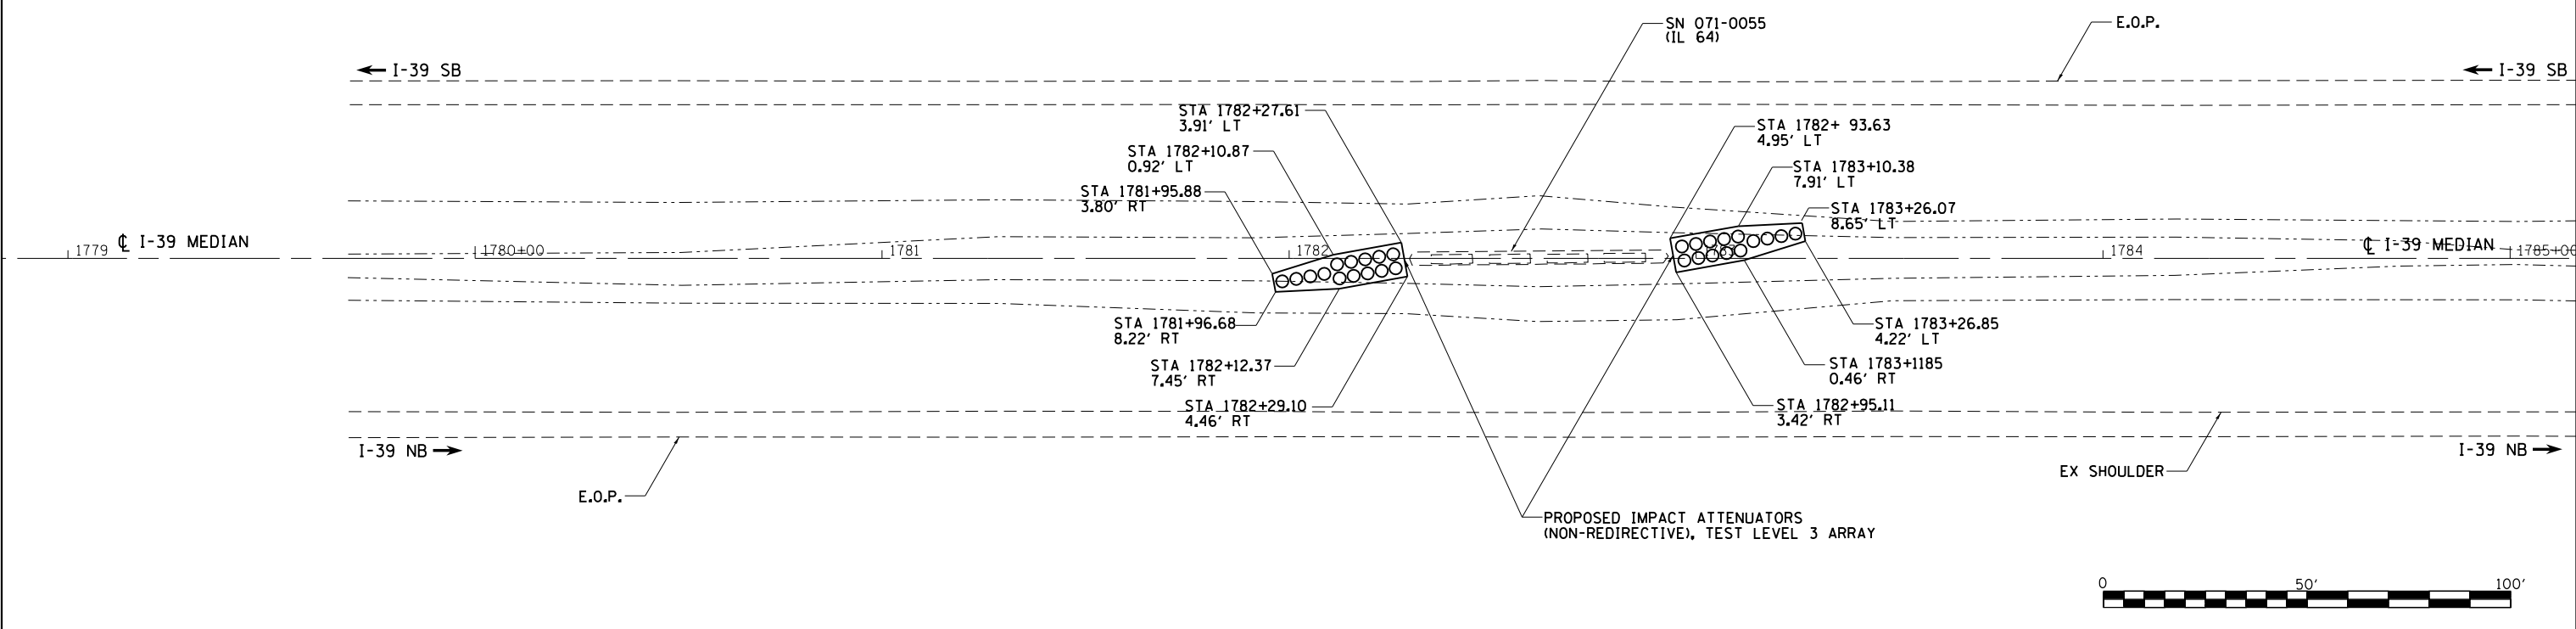

PLAN	SURVEYED	DATE
	PLOTTED	BY
	NOTES CHECKED	
	ALIGNMENT CHECKED	
	FILE NAME	
	NO.	

PROFILE	SURVEYED	DATE
	PLOTTED	BY
	SPRADES CHECKED	
	STRUCTURE NOT AT THIS OFFAD	
	NO.	



SEE CROSS SECTIONS FOR DITCH PROFILE