


ORIGINAL SURVEY	SURVEYED	BY	DATE
NOTE BOOK	PLOTTED		
	TEMPLATE		
	AREAS		
	AREAS CHECKED		

FINAL SURVEY	SURVEYED	BY	DATE
NOTE BOOK	PLOTTED		
	TEMPLATE		
	AREAS		
	AREAS CHECKED		

FILE NAME = c:\pwworkspace\pwworkspace\102611212\102611212.dwg
 USER NAME = dossed
 DESIGNER -
 DRAWN -
 CHECKED -
 DATE -
 REVISED -
 REVISED -
 REVISED -
 REVISED -
 REVISED -
 REVISED -
 SCALE: 1" = 20.0000' / in.
 PLOT DATE = Wed Jun 13 09:31:46 2012

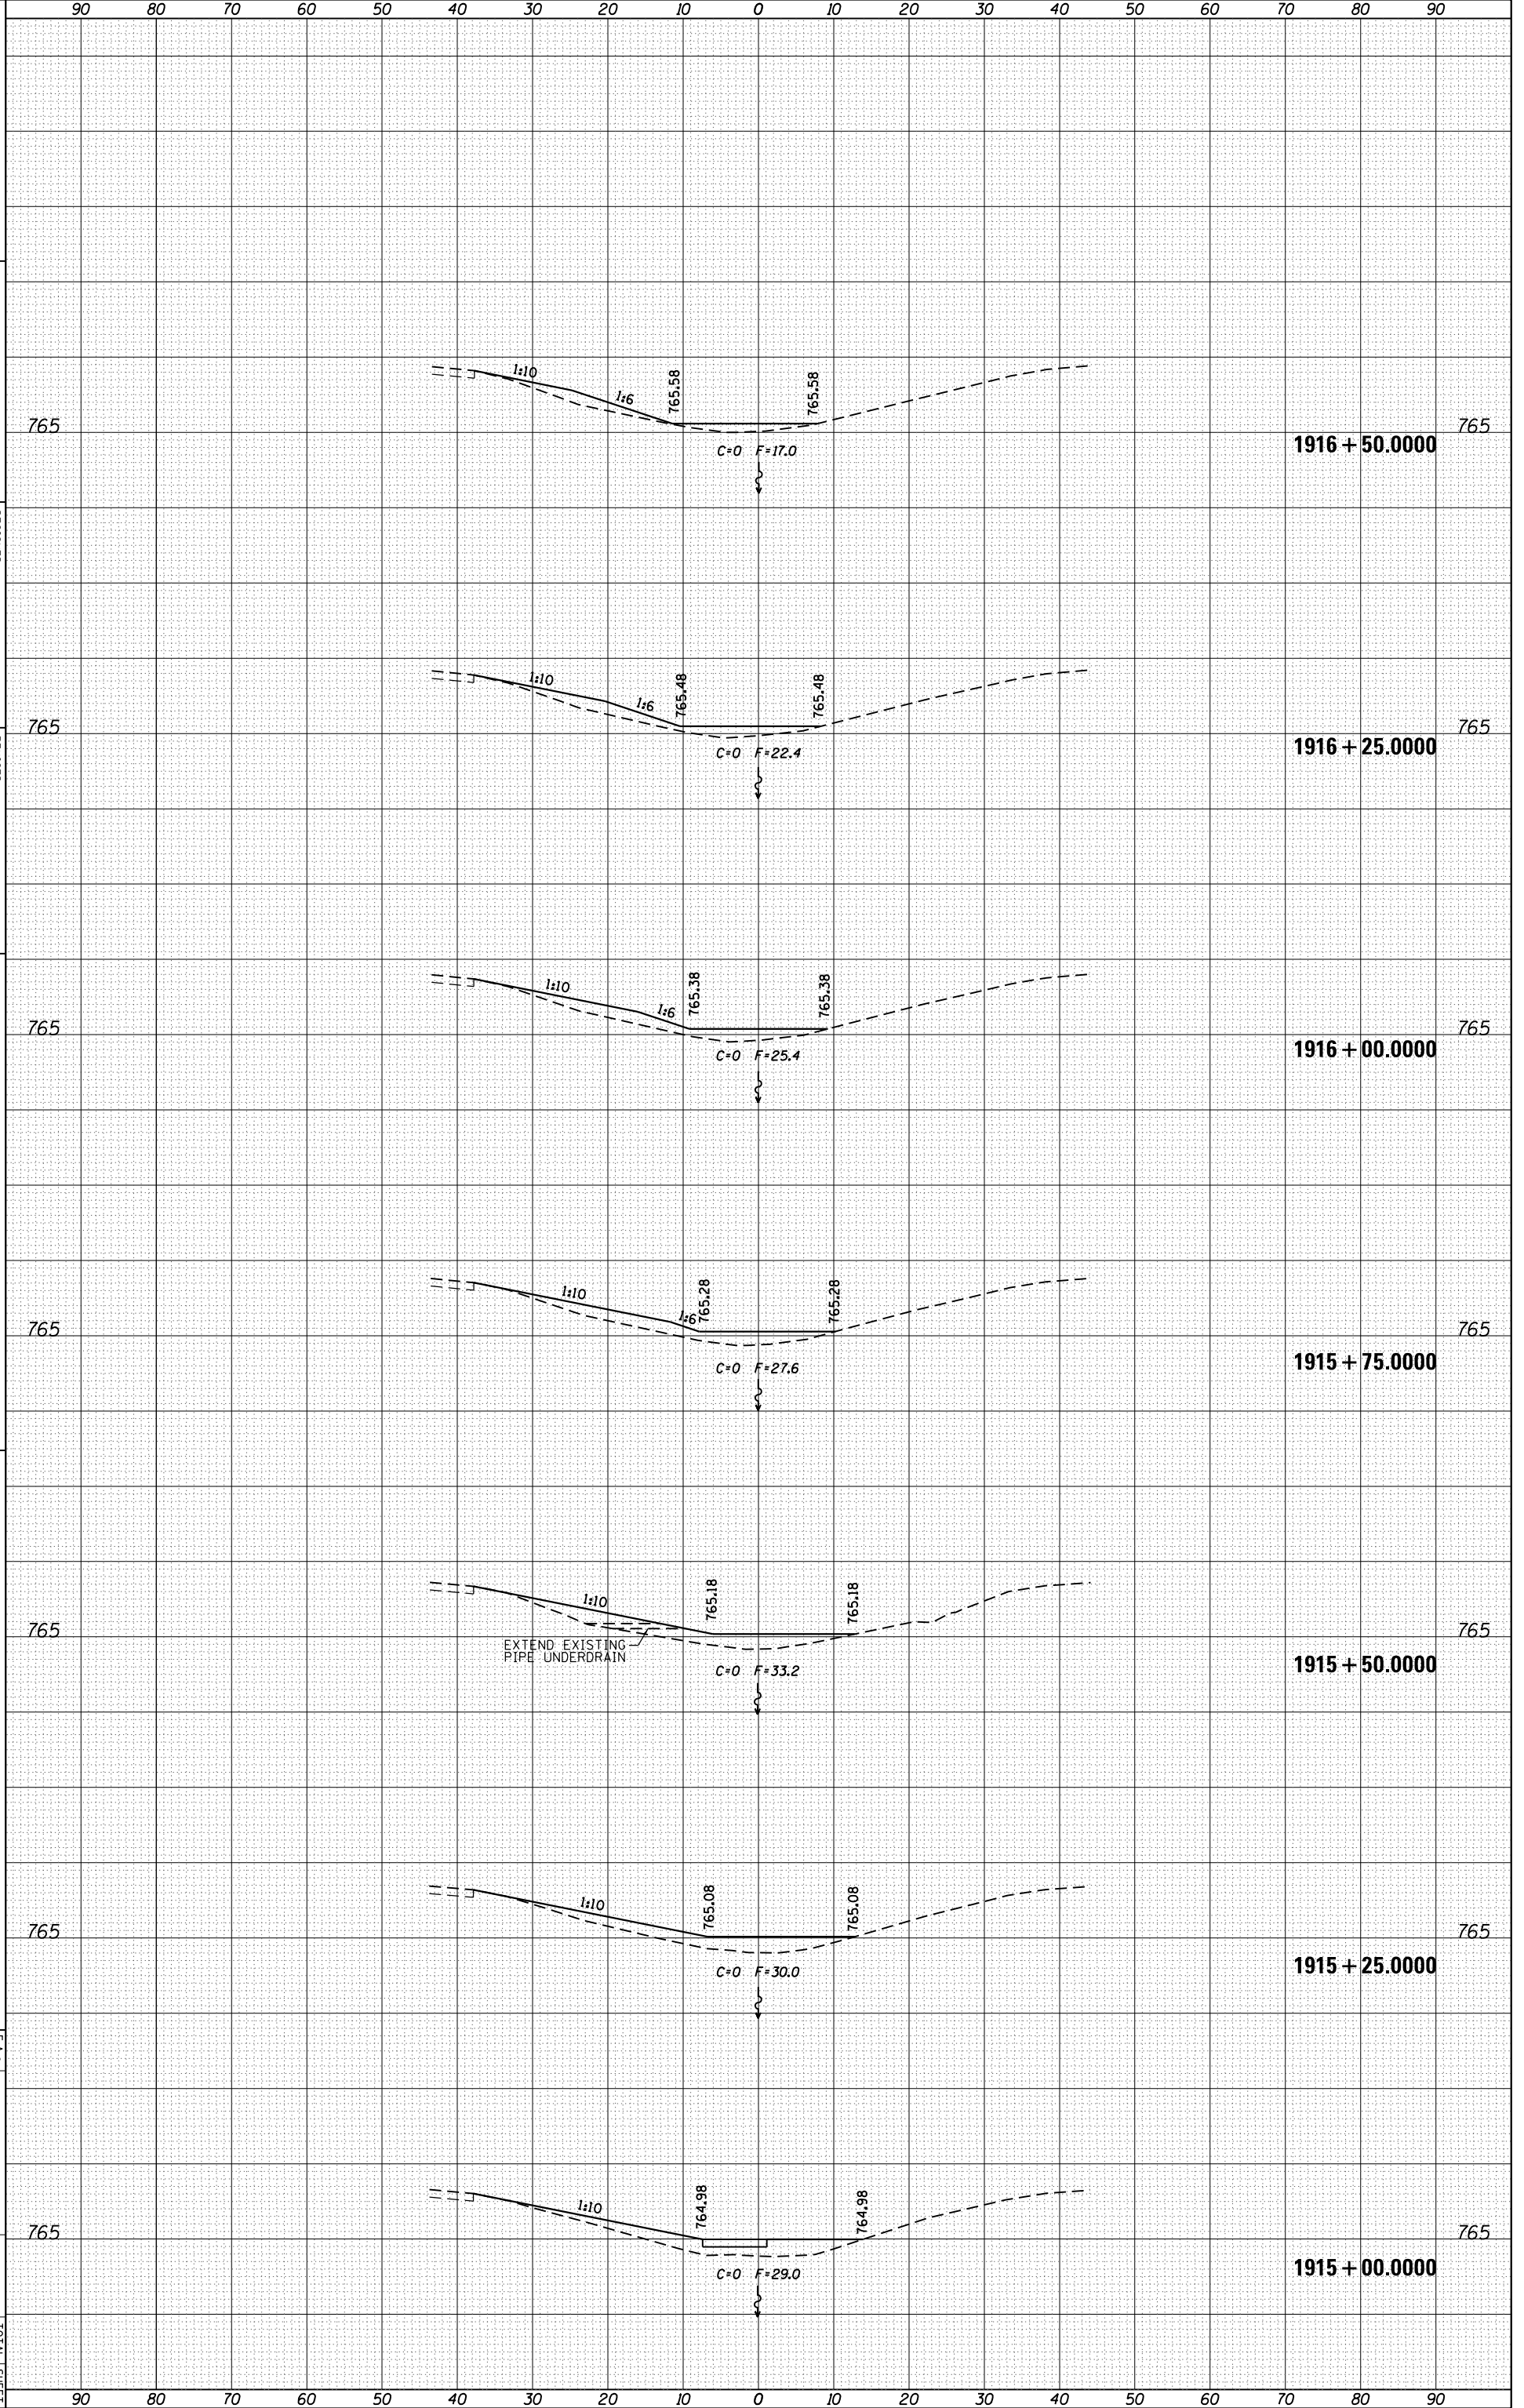

STATE OF ILLINOIS
 DEPARTMENT OF TRANSPORTATION

SHEET 1-39 OF SHEETS STA. 1915+00.0000 TO STA. 1916+50.0000
 SCALE: 1" = 20.0000' / in.
 SHEET 1-39 OF SHEETS STA. 1915+00.0000 TO STA. 1916+50.0000
 * ILL. TRANS. DEPT. PROJECT NO. 02 SAFETY 2012-1
 ** ILL. TRANS. DEPT. PROJECT NO. 64H76
 COUNTY ILLINOIS
 SECTION 02 SAFETY 2012-1
 TOTAL SHEETS 175
 SHEET NO. 142
 CONTRACT NO. 64H76
 ILLINOIS FED. AID PROJECT
 LEE, OGLE, WINNEBAGO AND STEPHENSON COUNTIES