



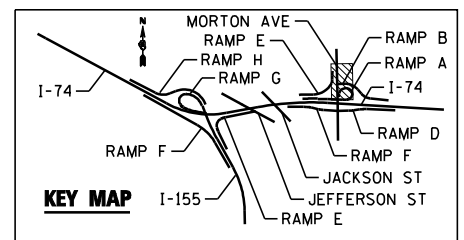

NOTE:
SEE RAMP E
PLAN / PROFILE

NOTE:
SEE MORTON AVE AND RAMP E
PAVEMENT JOINTING / ELEVATIONS PLANS

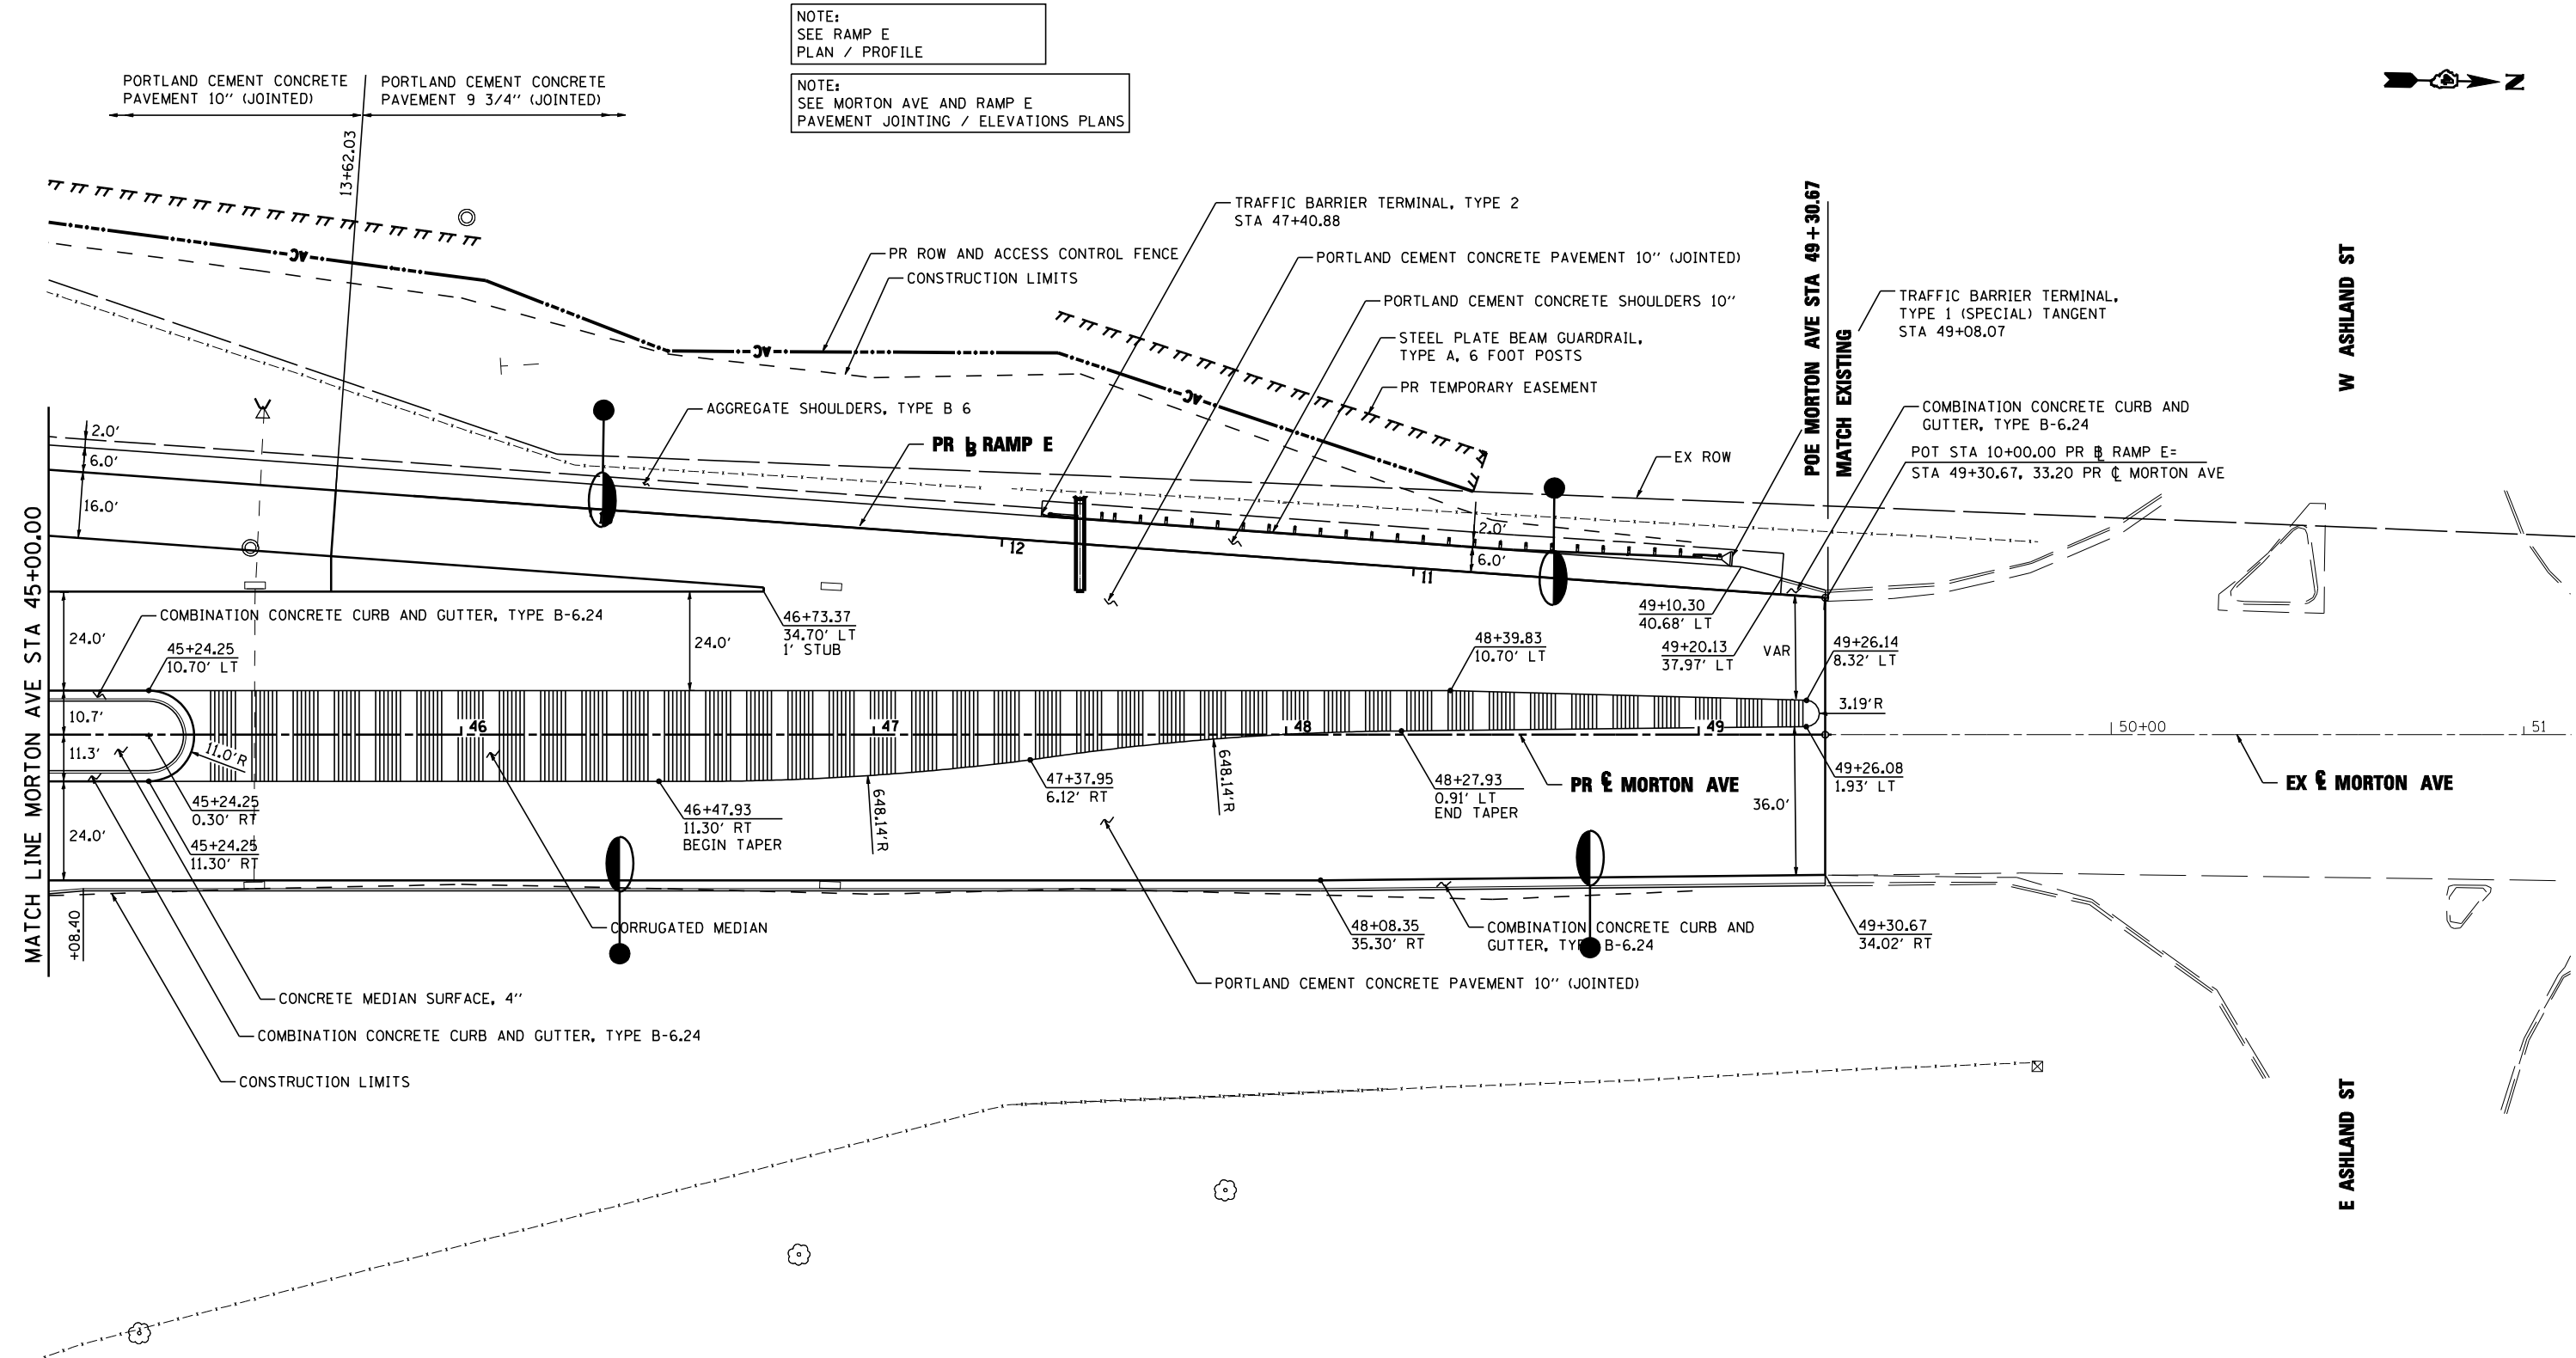

FILE NAME =	DESIGNED - I S	REVISED -
...\\D468620-shr-MortonSc20-plan32.dgn	DRAWN - TMB	REVISED -
USER NAME = jreambillo	CHECKED - JNR	REVISED -
PLOT DATE = 7/26/2012	DATE - JULY 20, 2012	REVISED -



STATE OF ILLINOIS
DEPARTMENT OF TRANSPORTATION

PLAN
MORTON AVE

SCALE: 1"=20' SHEET NO. 4 OF 4 SHEETS STA. 45+00.00 TO STA. POE

F.A.I. RTE.	SECTION	COUNTY	TOTAL SHEETS	SHEET NO.
90-[14R(14HB-4,14,14HB)BR]	TAZEWELL	ILLINOIS	2433	239
CONTRACT NO. 68620			ILLINOIS FED. AID PROJECT	