
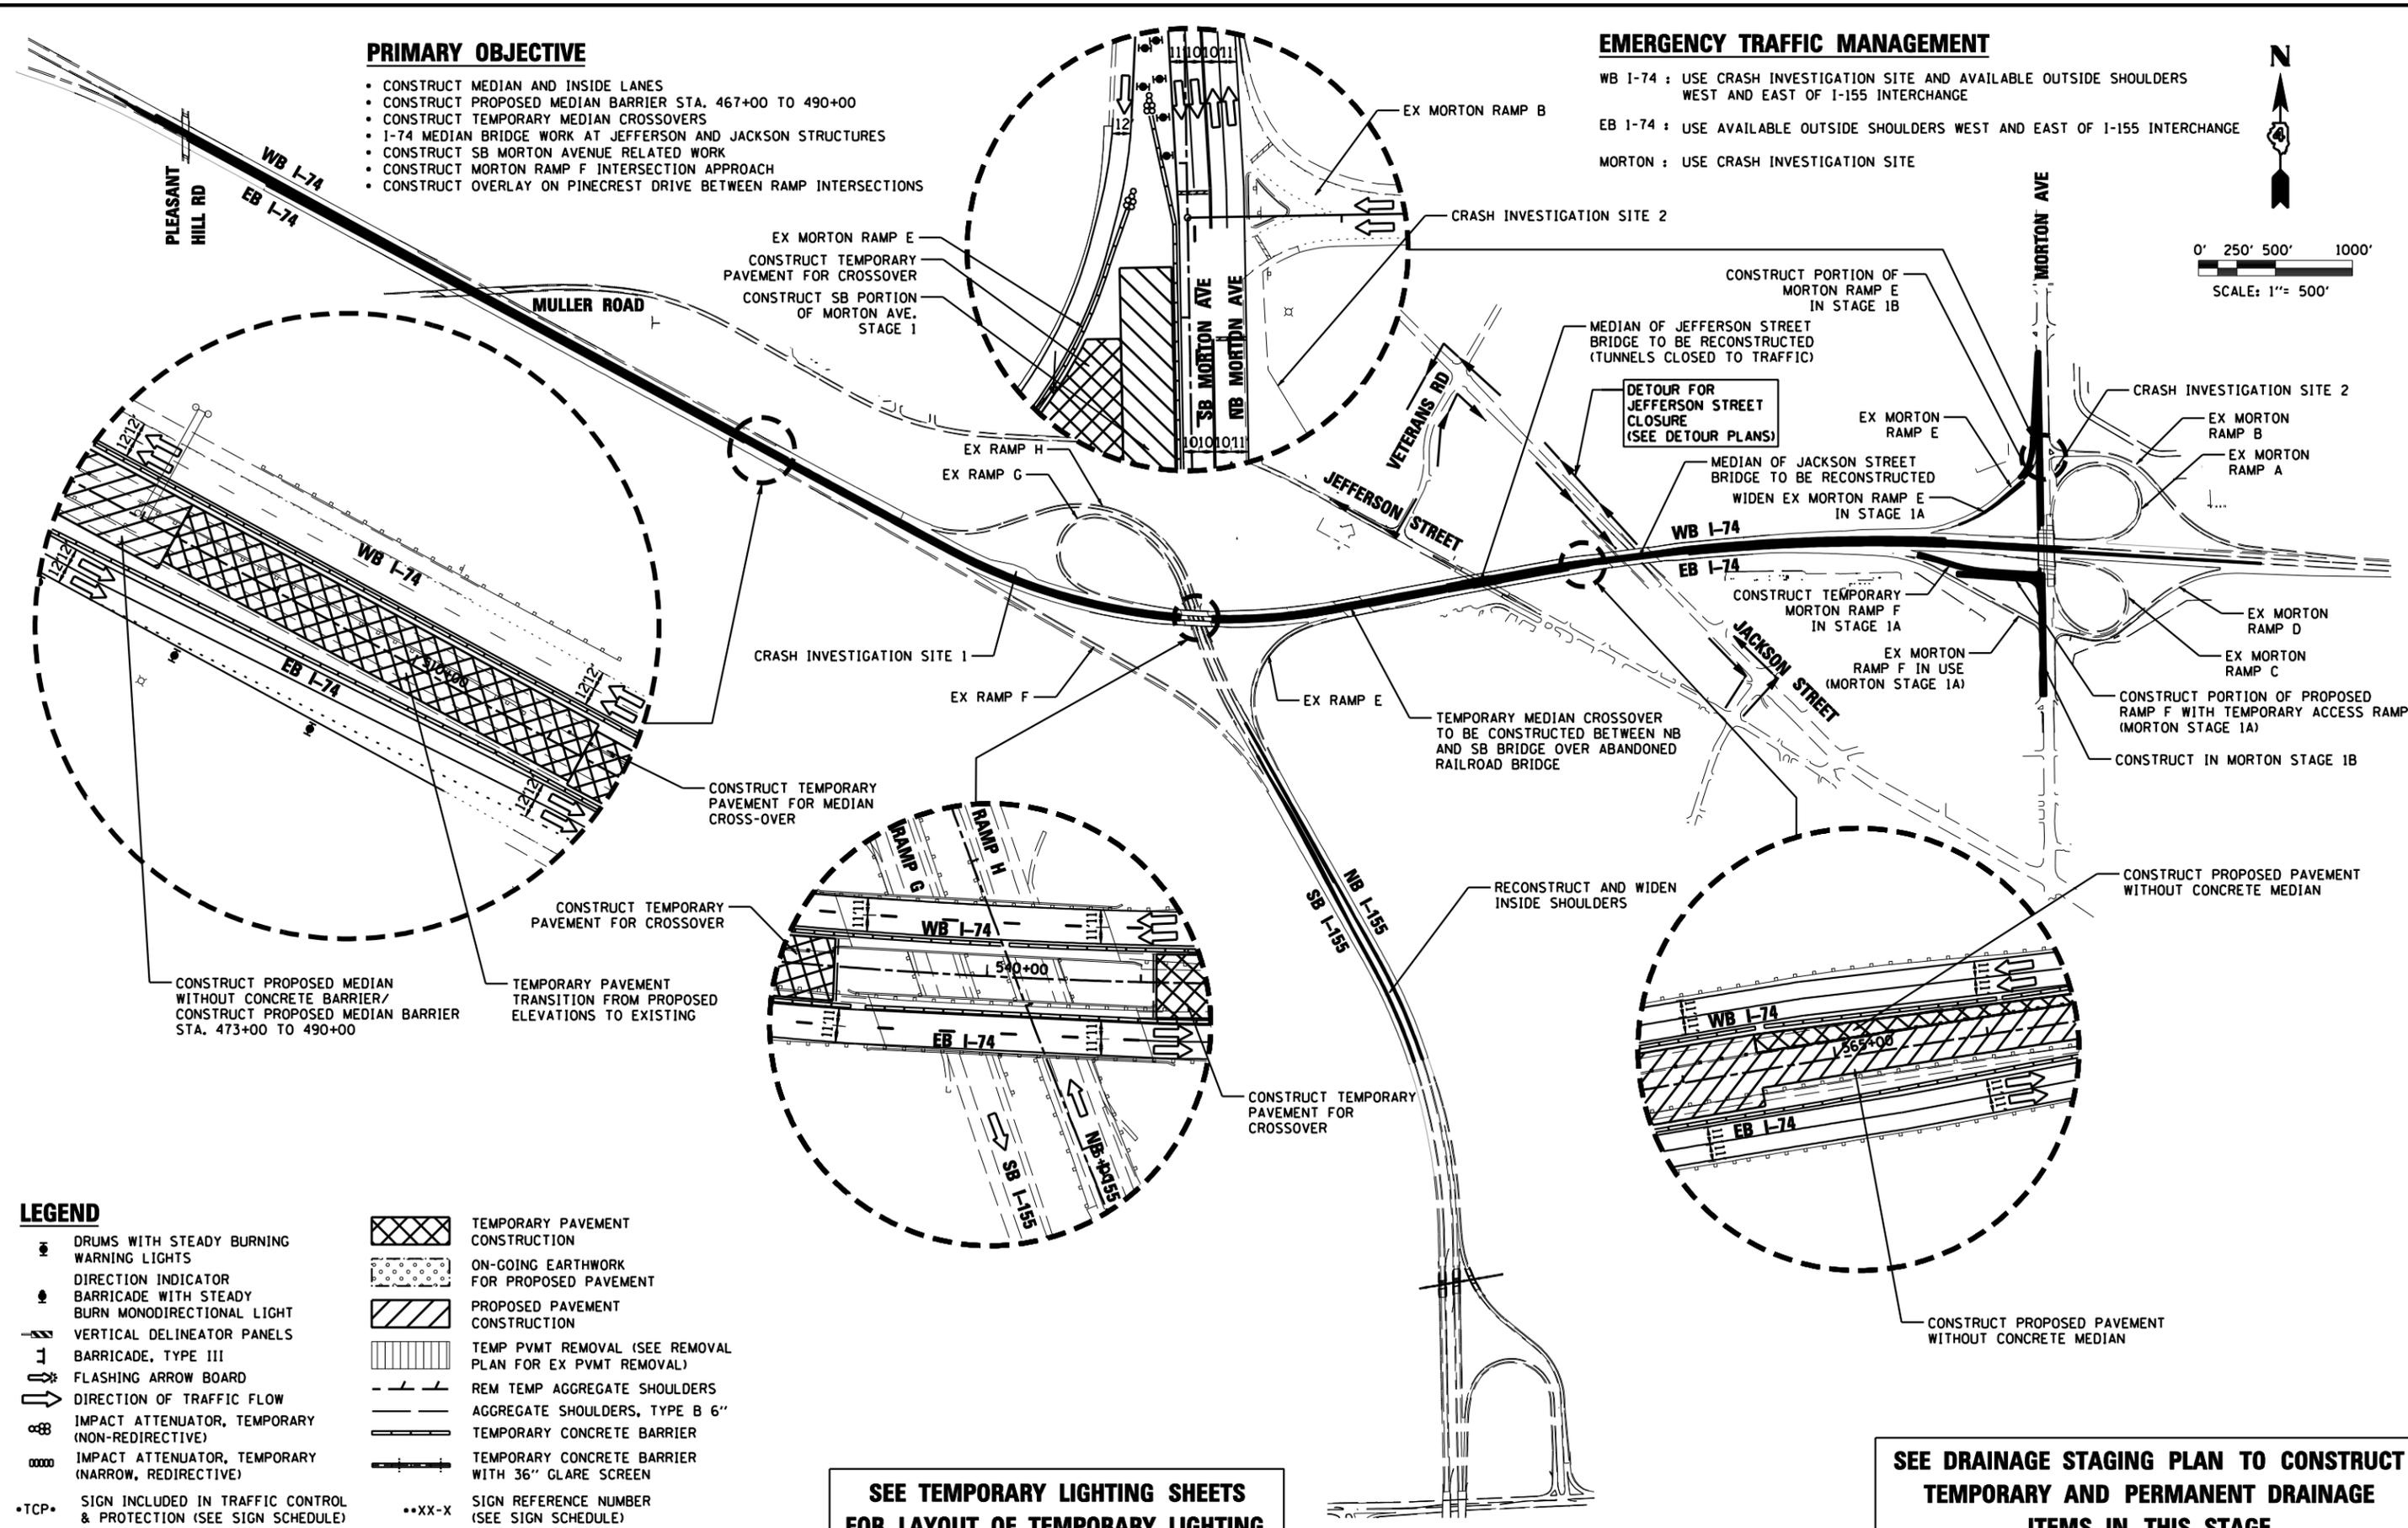


PRIMARY OBJECTIVE

- CONSTRUCT MEDIAN AND INSIDE LANES
- CONSTRUCT PROPOSED MEDIAN BARRIER STA. 467+00 TO 490+00
- CONSTRUCT TEMPORARY MEDIAN CROSSOVERS
- I-74 MEDIAN BRIDGE WORK AT JEFFERSON AND JACKSON STRUCTURES
- CONSTRUCT SB MORTON AVENUE RELATED WORK
- CONSTRUCT MORTON RAMP F INTERSECTION APPROACH
- CONSTRUCT OVERLAY ON PINECREST DRIVE BETWEEN RAMP INTERSECTIONS

EMERGENCY TRAFFIC MANAGEMENT

- WB I-74 : USE CRASH INVESTIGATION SITE AND AVAILABLE OUTSIDE SHOULDERS WEST AND EAST OF I-155 INTERCHANGE
- EB I-74 : USE AVAILABLE OUTSIDE SHOULDERS WEST AND EAST OF I-155 INTERCHANGE
- MORTON : USE CRASH INVESTIGATION SITE

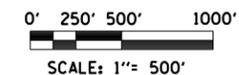

LEGEND

- | | | | |
|--|---|--|--|
| | DRUMS WITH STEADY BURNING WARNING LIGHTS | | TEMPORARY PAVEMENT CONSTRUCTION |
| | DIRECTION INDICATOR | | ON-GOING EARTHWORK FOR PROPOSED PAVEMENT |
| | BARRICADE WITH STEADY BURN MONODIRECTIONAL LIGHT | | PROPOSED PAVEMENT CONSTRUCTION |
| | VERTICAL DELINEATOR PANELS | | TEMP PVMT REMOVAL (SEE REMOVAL PLAN FOR EX PVMT REMOVAL) |
| | BARRICADE, TYPE III | | REM TEMP AGGREGATE SHOULDERS |
| | FLASHING ARROW BOARD | | AGGREGATE SHOULDERS, TYPE B 6" |
| | DIRECTION OF TRAFFIC FLOW | | TEMPORARY CONCRETE BARRIER |
| | IMPACT ATTENUATOR, TEMPORARY (NON-REDIRECTIVE) | | TEMPORARY CONCRETE BARRIER WITH 36" GLARE SCREEN |
| | IMPACT ATTENUATOR, TEMPORARY (NARROW, REDIRECTIVE) | | SIGN REFERENCE NUMBER (SEE SIGN SCHEDULE) |
| | SIGN INCLUDED IN TRAFFIC CONTROL & PROTECTION (SEE SIGN SCHEDULE) | | |

SEE TEMPORARY LIGHTING SHEETS FOR LAYOUT OF TEMPORARY LIGHTING.

SEE DRAINAGE STAGING PLAN TO CONSTRUCT TEMPORARY AND PERMANENT DRAINAGE ITEMS IN THIS STAGE

FILE NAME =	DESIGNED - HTL	REVISED -
D468620-sh1-plan-01.dgn	DRAWN - JP	REVISED -
USER NAME = TERRA	CHECKED - DA/LVA	REVISED -
PLOT DATE = 7/16/2012	DATE - 7/20/2012	REVISED -



**STATE OF ILLINOIS
DEPARTMENT OF TRANSPORTATION**

**MAINTENANCE OF TRAFFIC
STAGE 1 SCHEMATIC DRAWINGS**

SCALE: SHEET NO. 1 OF 52 SHEETS STA. TO STA.

F.A.I. RTE.	SECTION	COUNTY	TOTAL SHEETS	SHEET NO.
90-[14R(14HB-4,14,14HB)BR]	TAZEWELL	2433	324	
CONTRACT NO. 68620			ILLINOIS FED. AID PROJECT	