
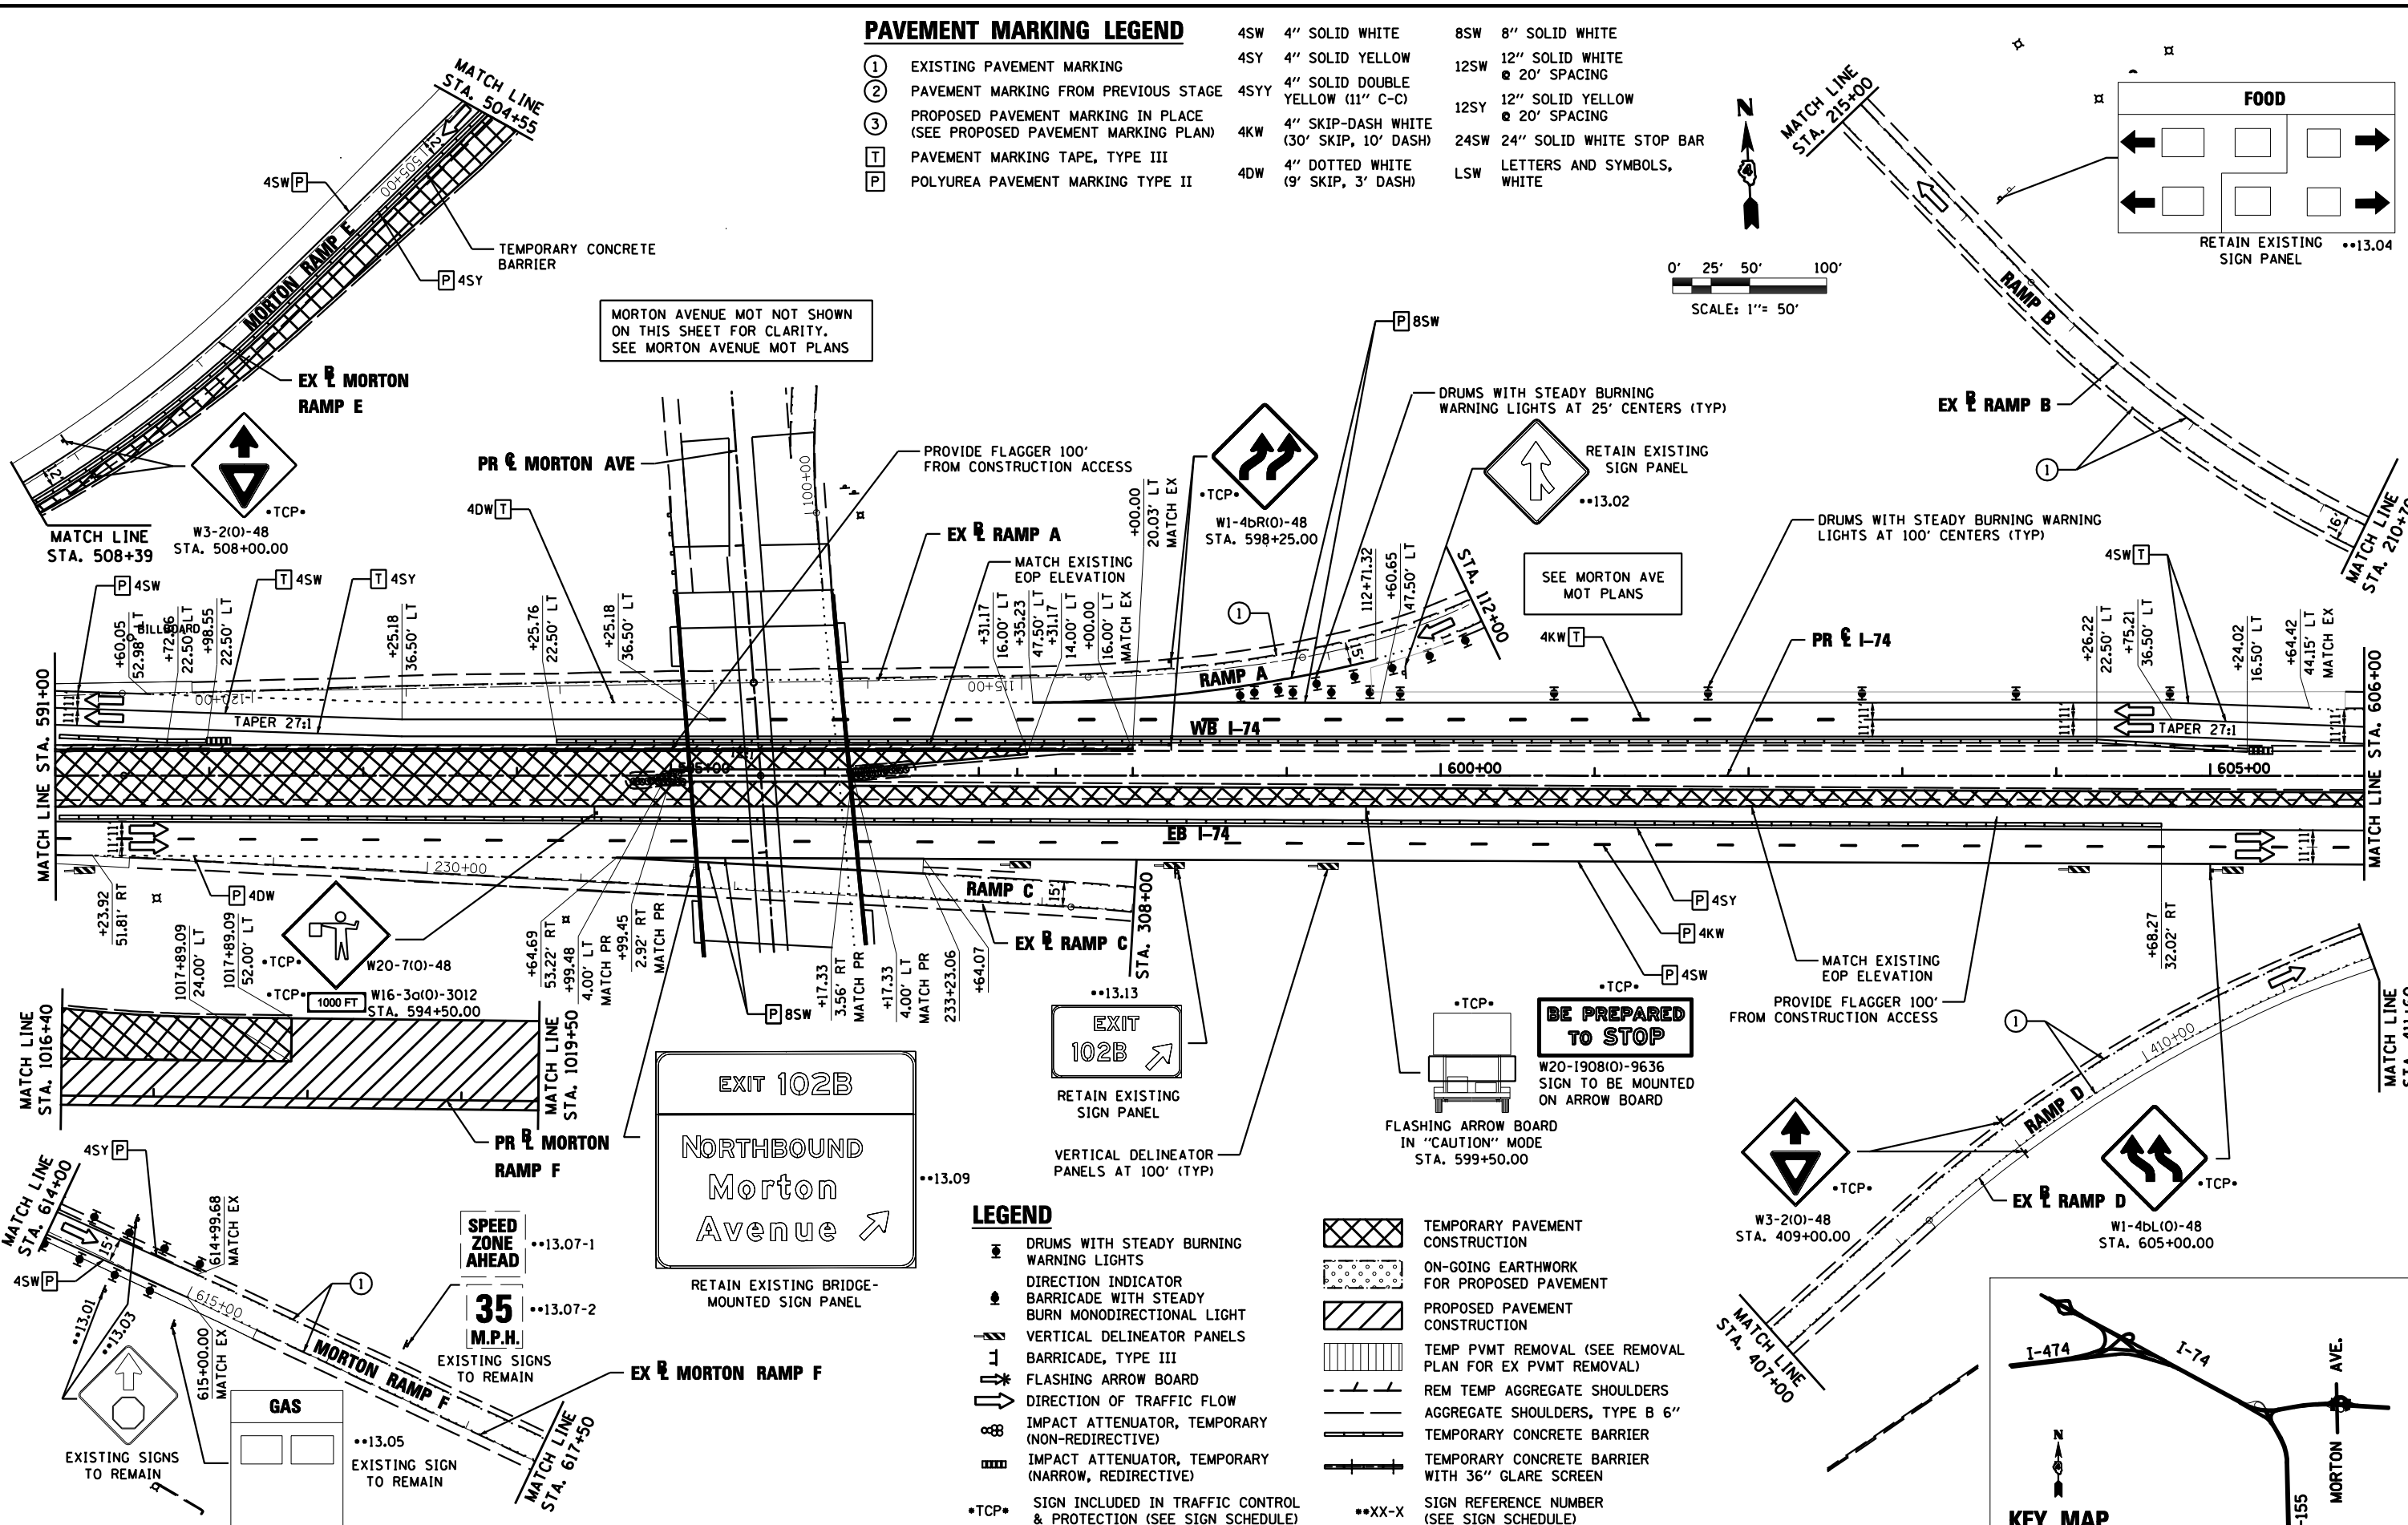
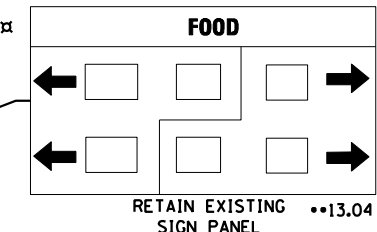



PAVEMENT MARKING LEGEND

- | | | | | | |
|---|--|------|--|------|-----------------------------------|
| ① | EXISTING PAVEMENT MARKING | 4SW | 4" SOLID WHITE | 8SW | 8" SOLID WHITE |
| ② | PAVEMENT MARKING FROM PREVIOUS STAGE | 4SY | 4" SOLID YELLOW | 12SW | 12" SOLID WHITE
@ 20' SPACING |
| ③ | PROPOSED PAVEMENT MARKING IN PLACE
(SEE PROPOSED PAVEMENT MARKING PLAN) | 4SYY | 4" SOLID DOUBLE
YELLOW (11" C-C) | 12SY | 12" SOLID YELLOW
@ 20' SPACING |
| T | PAVEMENT MARKING TAPE, TYPE III | 4KW | 4" SKIP-DASH WHITE
(30' SKIP, 10' DASH) | 24SW | 24" SOLID WHITE STOP BAR |
| P | POLYUREA PAVEMENT MARKING TYPE II | 4DW | 4" DOTTED WHITE
(9' SKIP, 3' DASH) | LSW | LETTERS AND SYMBOLS,
WHITE |

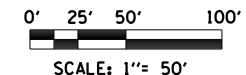

LEGEND

- | | | | |
|-------|--|--------|--|
| | DRUMS WITH STEADY BURNING WARNING LIGHTS | | ON-GOING EARTHWORK FOR PROPOSED PAVEMENT |
| | DIRECTION INDICATOR BARRICADE WITH STEADY BURN MONODIRECTIONAL LIGHT | | PROPOSED PAVEMENT CONSTRUCTION |
| | VERTICAL DELINEATOR PANELS BARRICADE, TYPE III | | TEMP PVTM REMOVAL (SEE REMOVAL PLAN FOR EX PVTM REMOVAL) |
| | FLASHING ARROW BOARD | | REM TEMP AGGREGATE SHOULDERS |
| | DIRECTION OF TRAFFIC FLOW | | AGGREGATE SHOULDERS, TYPE B 6" |
| | IMPACT ATTENUATOR, TEMPORARY (NON-REDIRECTIVE) | | TEMPORARY CONCRETE BARRIER |
| | IMPACT ATTENUATOR, TEMPORARY (NARROW, REDIRECTIVE) | | TEMPORARY CONCRETE BARRIER WITH 36" GLARE SCREEN |
| •TCP• | SIGN INCLUDED IN TRAFFIC CONTROL & PROTECTION (SEE SIGN SCHEDULE) | ••XX-X | SIGN REFERENCE NUMBER (SEE SIGN SCHEDULE) |

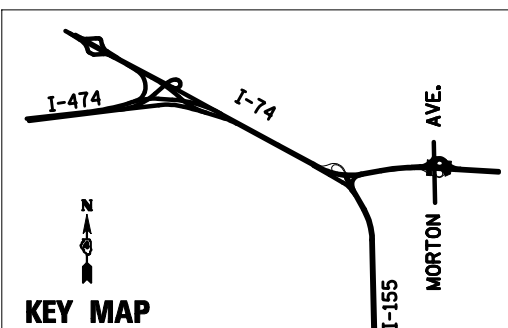

FILE NAME =	DESIGNED - HTL	REVISED -
D468620-sh1-staging13 174-01.dgn	DRAWN - JPS	REVISED -
USER NAME = TERRA	CHECKED - DA/LVA	REVISED -
PLOT DATE = 7/16/2012	DATE - 7/20/2012	REVISED -



STATE OF ILLINOIS
DEPARTMENT OF TRANSPORTATION

MAINTENANCE OF TRAFFIC
STAGE 1

SCALE: SHEET NO. 24 OF 52 SHEETS STA. 591+00 TO STA. 606+00

F.A.I. RTE.	SECTION	COUNTY	TOTAL SHEETS	SHEET NO.
90-[14R(14H-4,14,14HV8)/BR]	TAZEWELL	2433	347	
CONTRACT NO. 68620				
ILLINOIS FED. AID PROJECT				