
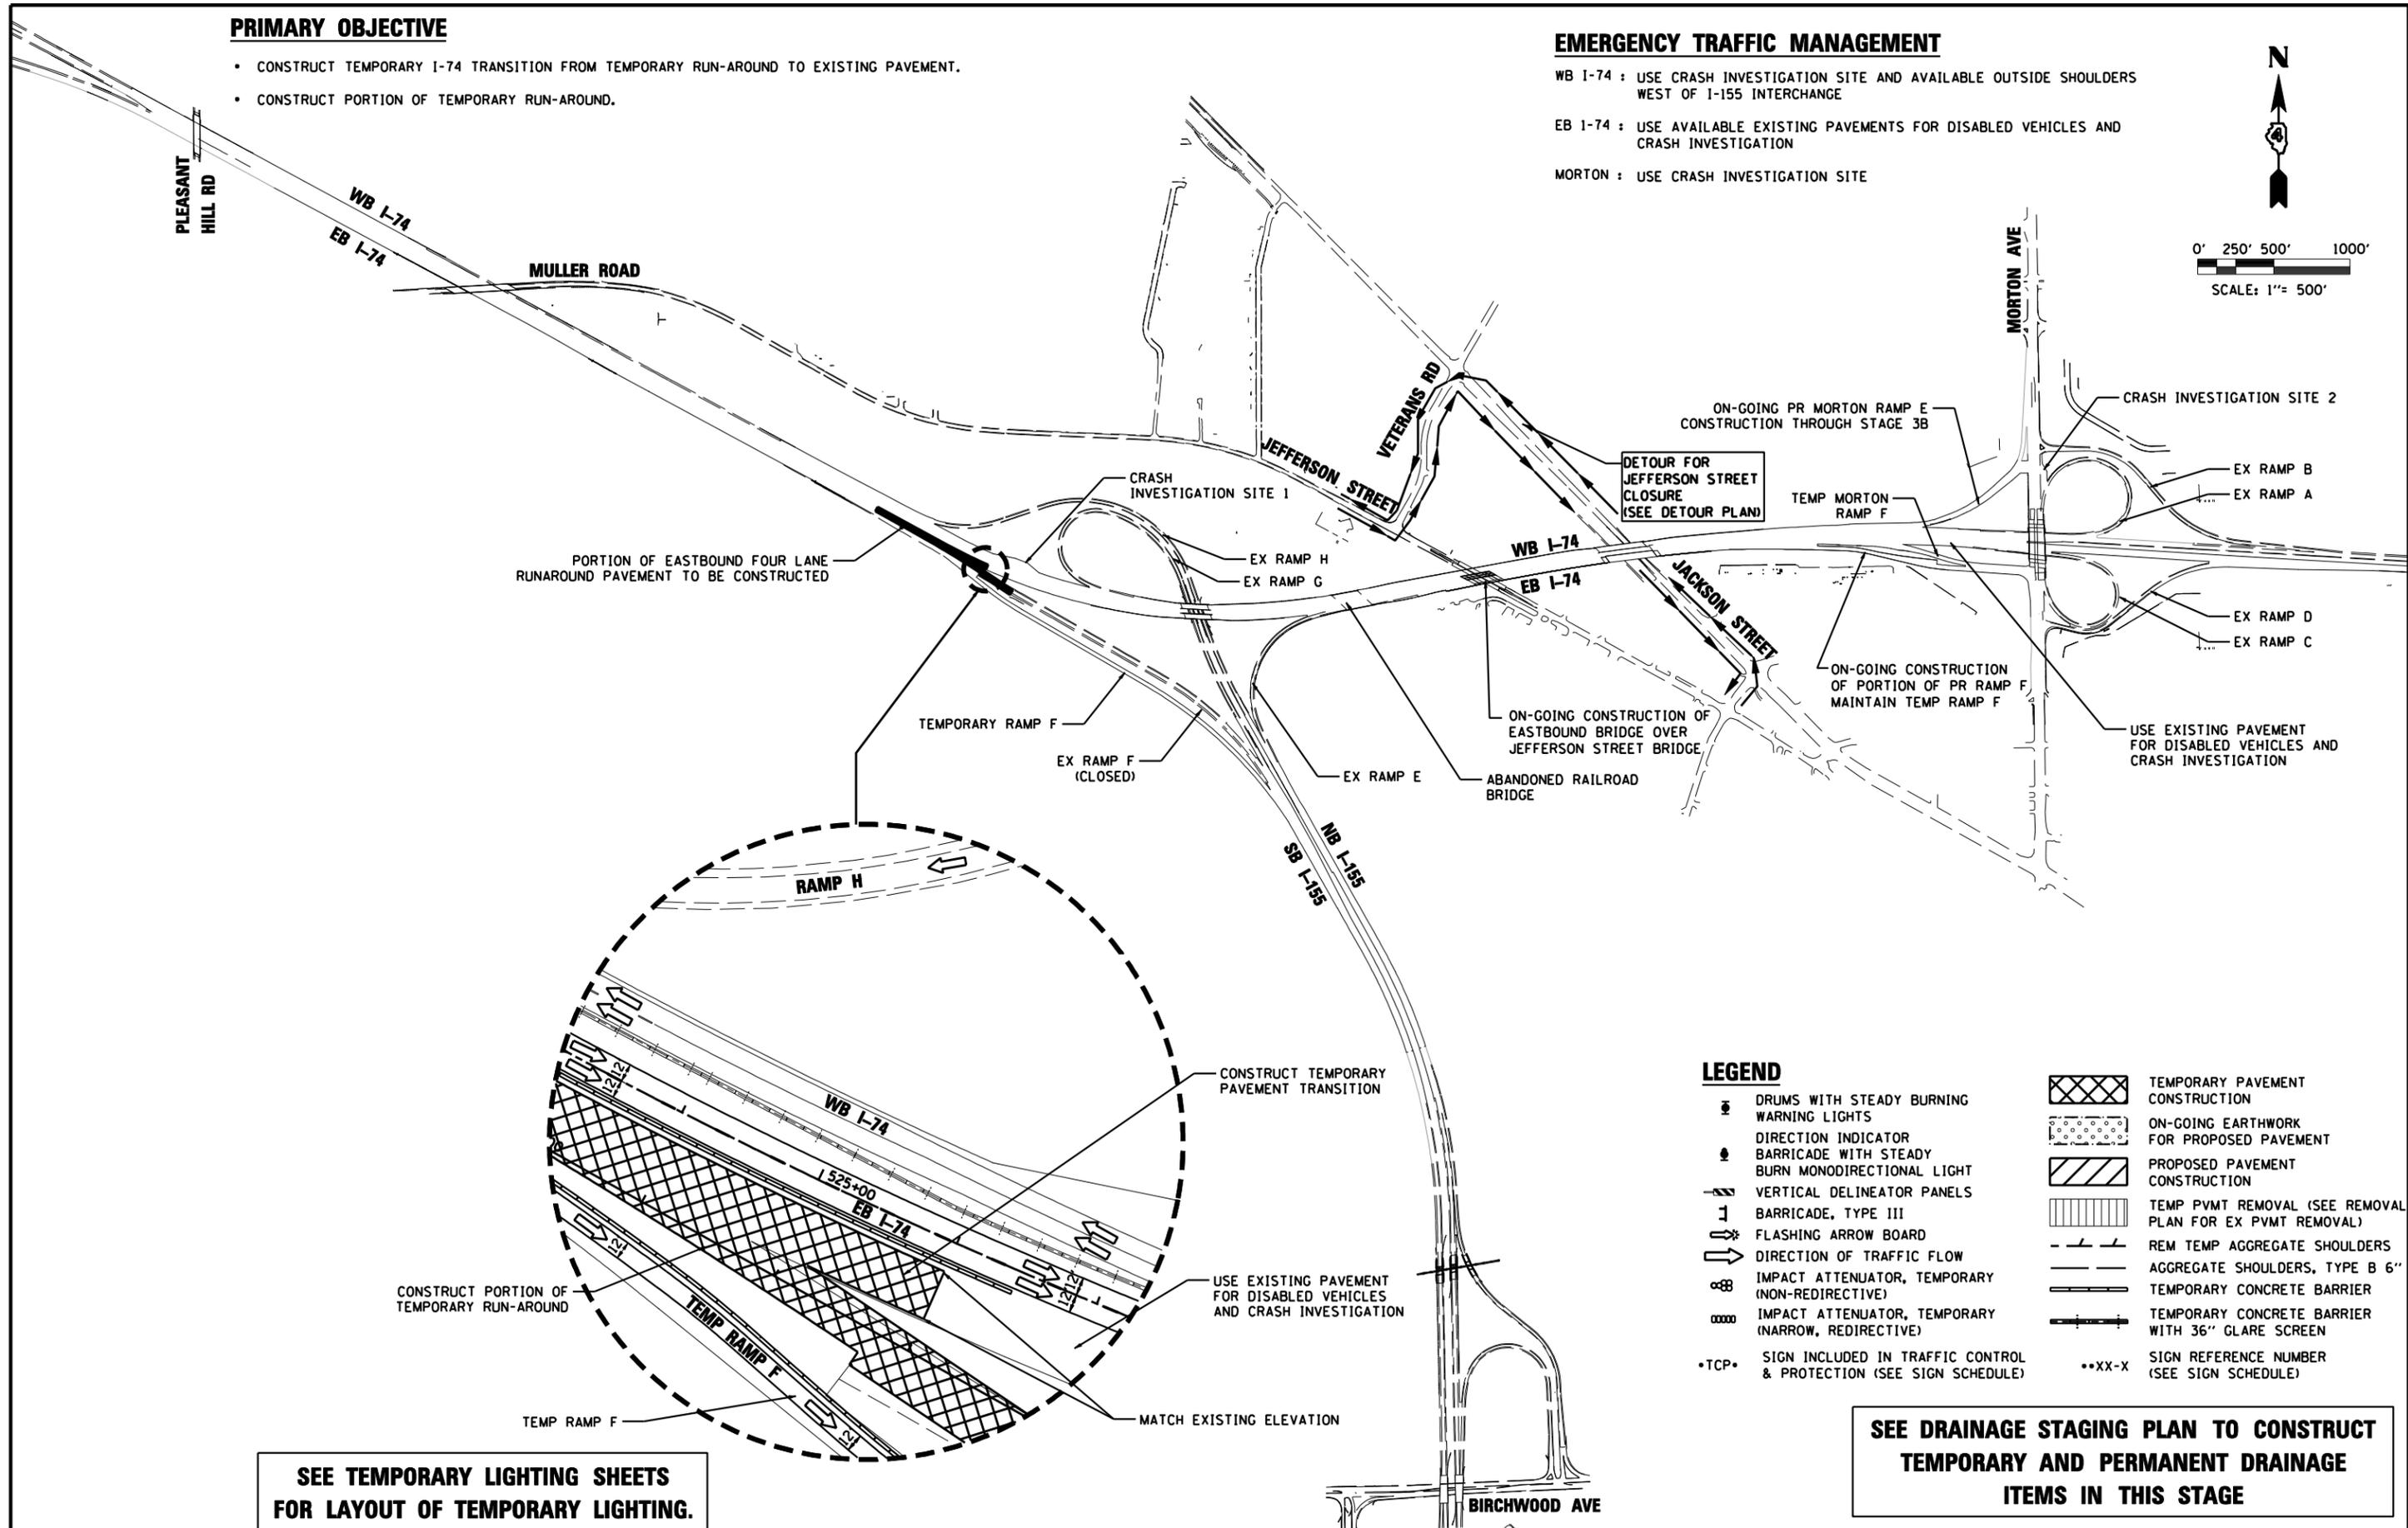


PRIMARY OBJECTIVE

- CONSTRUCT TEMPORARY I-74 TRANSITION FROM TEMPORARY RUN-AROUND TO EXISTING PAVEMENT.
- CONSTRUCT PORTION OF TEMPORARY RUN-AROUND.

EMERGENCY TRAFFIC MANAGEMENT

- WB I-74 : USE CRASH INVESTIGATION SITE AND AVAILABLE OUTSIDE SHOULDERS WEST OF I-155 INTERCHANGE
- EB I-74 : USE AVAILABLE EXISTING PAVEMENTS FOR DISABLED VEHICLES AND CRASH INVESTIGATION
- MORTON : USE CRASH INVESTIGATION SITE

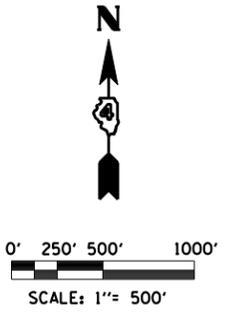

SEE TEMPORARY LIGHTING SHEETS FOR LAYOUT OF TEMPORARY LIGHTING.

SEE DRAINAGE STAGING PLAN TO CONSTRUCT TEMPORARY AND PERMANENT DRAINAGE ITEMS IN THIS STAGE

FILE NAME =	DESIGNED - HTL	REVISED -
D468620-sh1-plen-02B.dgn	DRAWN - JP	REVISED -
USER NAME = TERRA	CHECKED - DA/LVA	REVISED -
PLOT DATE = 7/16/2012	DATE - 7/20/2012	REVISED -



**STATE OF ILLINOIS
DEPARTMENT OF TRANSPORTATION**

**MAINTENANCE OF TRAFFIC
STAGE 2B SCHEMATIC DRAWINGS**

SCALE: SHEET NO. 1 OF 17 SHEETS STA. TO STA.

F.A.I. RTE.	SECTION	COUNTY	TOTAL SHEETS	SHEET NO.
• 90-[14R(14HB-4,14,14HB)BR]		TAZEWELL	2433	598
			CONTRACT NO. 68620	
ILLINOIS FED. AID PROJECT				