


PRIMARY OBJECTIVE

- CONSTRUCT PORTION OF TEMPORARY I-74 RUN-AROUND
- IMPLEMENT RAMP E CLOSURE DETOUR TO PINECREST DRIVE INTERCHANGE
- CONSTRUCT TWO SEPARATE TEMPORARY RAMP E ALIGNMENTS
- RECONSTRUCT OUTSIDE LANES OF NB MORTON AVENUE
- RECONSTRUCT AND WIDEN MORTON RAMP B

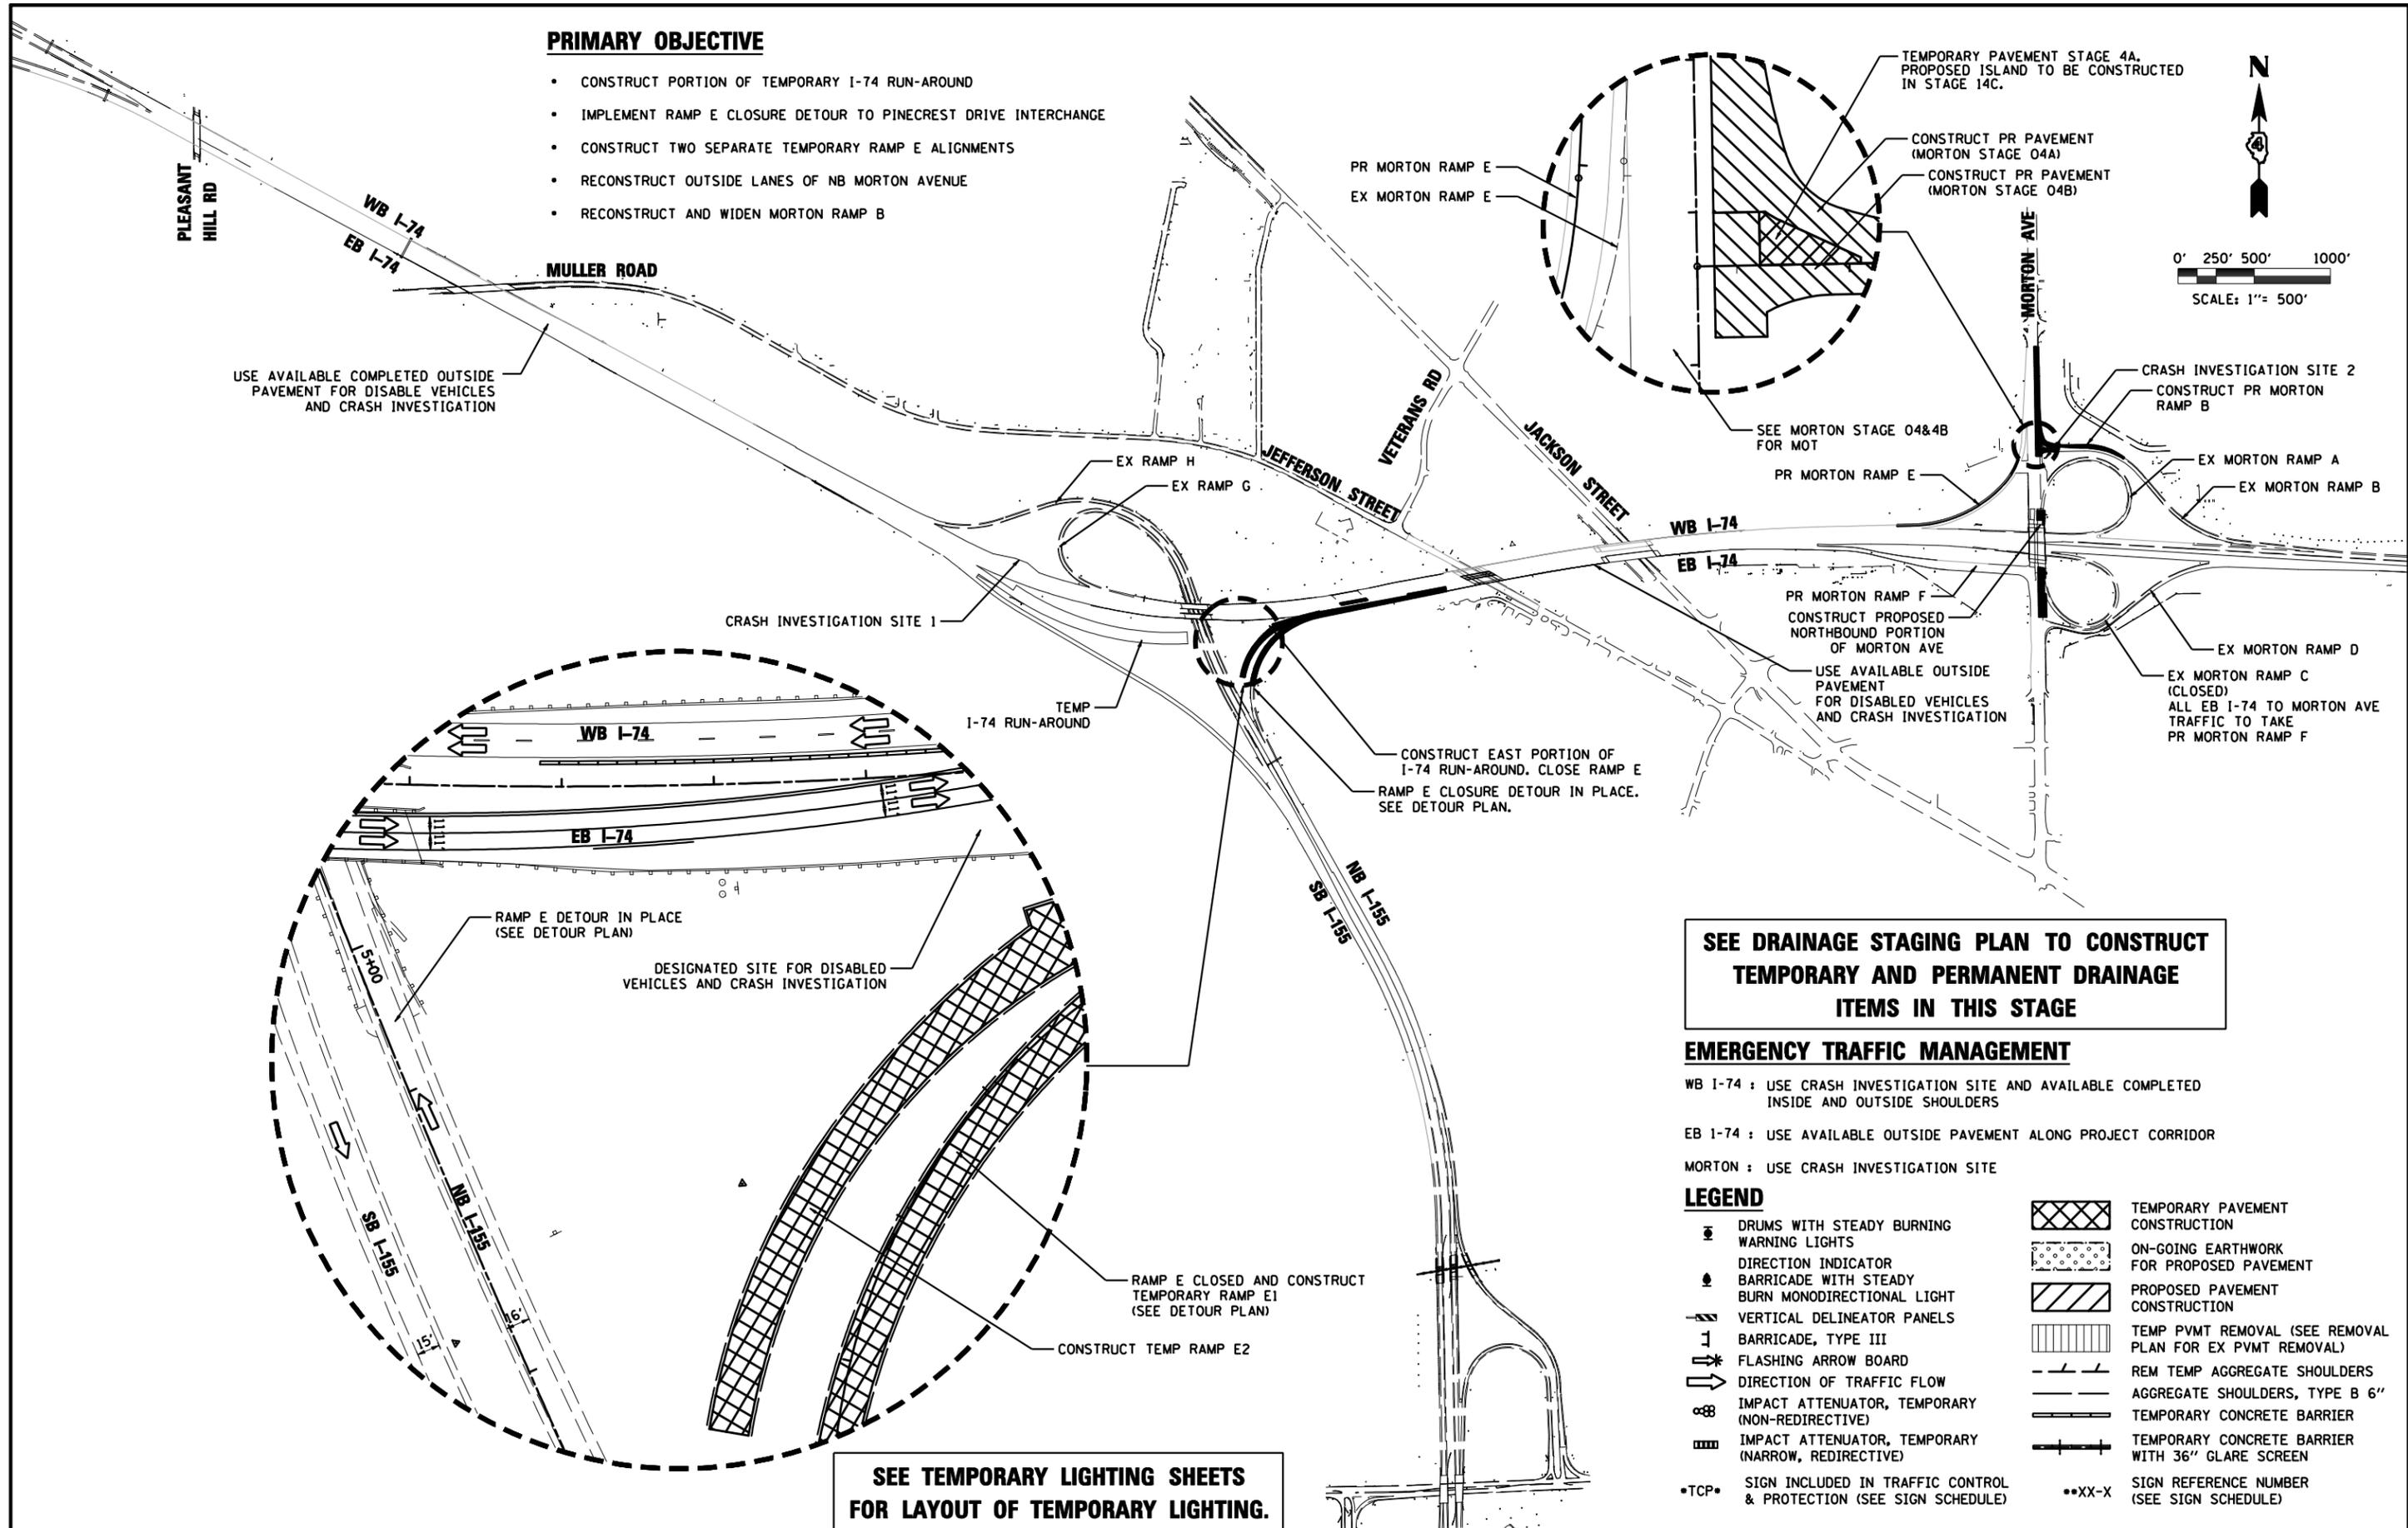

USE AVAILABLE COMPLETED OUTSIDE PAVEMENT FOR DISABLED VEHICLES AND CRASH INVESTIGATION

CRASH INVESTIGATION SITE 1

SEE DRAINAGE STAGING PLAN TO CONSTRUCT TEMPORARY AND PERMANENT DRAINAGE ITEMS IN THIS STAGE

EMERGENCY TRAFFIC MANAGEMENT

- WB I-74 : USE CRASH INVESTIGATION SITE AND AVAILABLE COMPLETED INSIDE AND OUTSIDE SHOULDERS
- EB I-74 : USE AVAILABLE OUTSIDE PAVEMENT ALONG PROJECT CORRIDOR
- MORTON : USE CRASH INVESTIGATION SITE

LEGEND

- DRUMS WITH STEADY BURNING WARNING LIGHTS
- DIRECTION INDICATOR
- BARRICADE WITH STEADY BURN MONODIRECTIONAL LIGHT
- VERTICAL DELINEATOR PANELS
- BARRICADE, TYPE III
- FLASHING ARROW BOARD
- DIRECTION OF TRAFFIC FLOW
- IMPACT ATTENUATOR, TEMPORARY (NON-REDIRECTIVE)
- IMPACT ATTENUATOR, TEMPORARY (NARROW, REDIRECTIVE)
- TCP SIGN INCLUDED IN TRAFFIC CONTROL & PROTECTION (SEE SIGN SCHEDULE)
- TEMPORARY PAVEMENT CONSTRUCTION
- ON-GOING EARTHWORK FOR PROPOSED PAVEMENT
- PROPOSED PAVEMENT CONSTRUCTION
- TEMP PVMT REMOVAL (SEE REMOVAL PLAN FOR EX PVMT REMOVAL)
- REM TEMP AGGREGATE SHOULDERS
- AGGREGATE SHOULDERS, TYPE B 6"
- TEMPORARY CONCRETE BARRIER
- TEMPORARY CONCRETE BARRIER WITH 36" GLARE SCREEN
- SIGN REFERENCE NUMBER (SEE SIGN SCHEDULE)

SEE TEMPORARY LIGHTING SHEETS FOR LAYOUT OF TEMPORARY LIGHTING.

FILE NAME =	DESIGNED - HTL	REVISED -
D468620-shr-plan-04.dgn	DRAWN - JP	REVISED -
USER NAME = TERRA	CHECKED - DA/LVA	REVISED -
PLOT DATE = 7/16/2012	DATE - 7/20/2012	REVISED -



**STATE OF ILLINOIS
DEPARTMENT OF TRANSPORTATION**

**MAINTENANCE OF TRAFFIC
STAGE 4 SCHEMATIC DRAWINGS**

SCALE: SHEET NO. 1 OF 37 SHEETS STA. TO STA.

F.A.I. RTE.	SECTION	COUNTY	TOTAL SHEETS	SHEET NO.
• 90-[14R(14HB-4,14,14HV8)BR]	TAZEWELL	2433	735	
CONTRACT NO. 68620				