
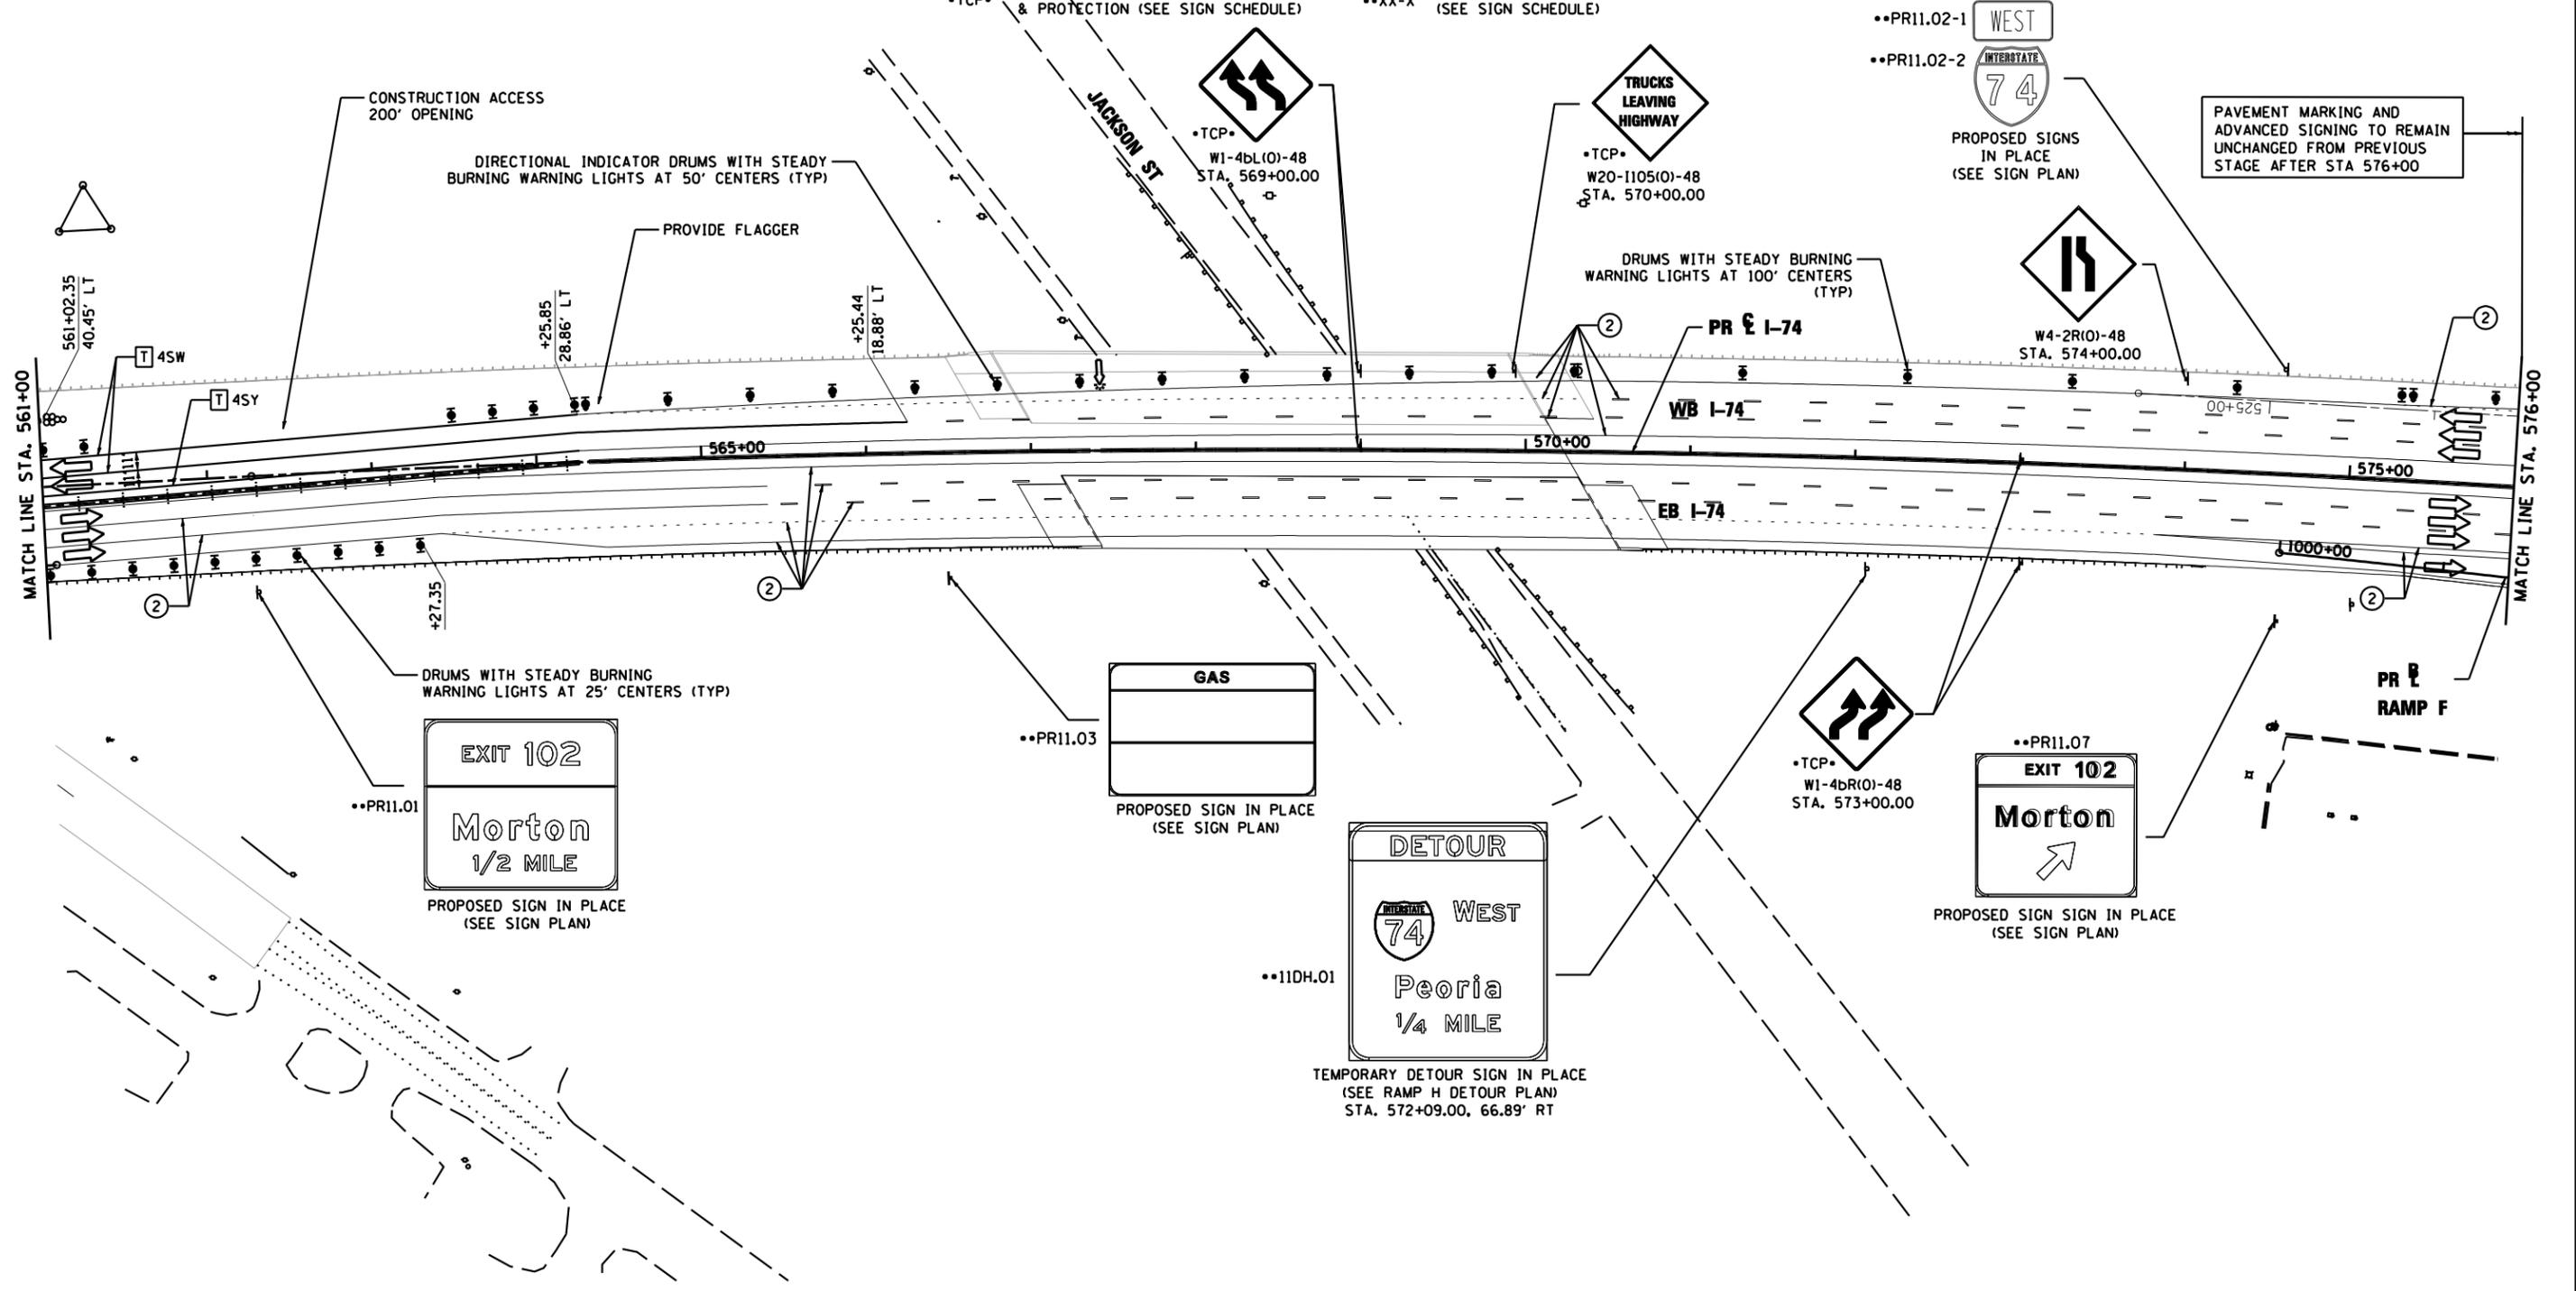
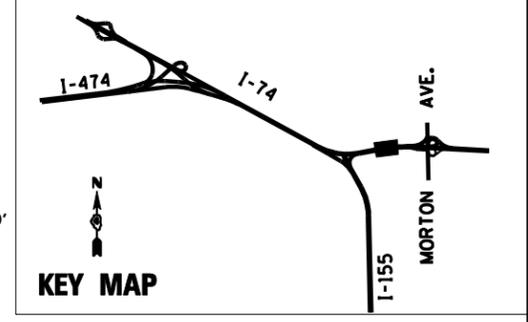


**PAVEMENT MARKING LEGEND**

①	EXISTING PAVEMENT MARKING	4SW	4" SOLID WHITE	8SW	8" SOLID WHITE
②	PAVEMENT MARKING FROM PREVIOUS STAGE	4SY	4" SOLID YELLOW	12SW	12" SOLID WHITE @ 20' SPACING
③	PROPOSED PAVEMENT MARKING IN PLACE (SEE PROPOSED PAVEMENT MARKING PLAN)	4SYY	4" SOLID DOUBLE YELLOW (11" C-C)	12SY	12" SOLID YELLOW @ 20' SPACING
T	PAVEMENT MARKING TAPE, TYPE III	4KW	4" SKIP-DASH WHITE (30' SKIP, 10' DASH)	24SW	24" SOLID WHITE STOP BAR
P	POLYUREA PAVEMENT MARKING TYPE II	4DW	4" DOTTED WHITE (9' SKIP, 3' DASH)	LSW	LETTERS AND SYMBOLS, WHITE

**LEGEND**

	DRUMS WITH STEADY BURNING WARNING LIGHTS		TEMPORARY PAVEMENT CONSTRUCTION
	DIRECTION INDICATOR BARRICADE WITH STEADY BURN MONODIRECTIONAL LIGHT		ON-GOING EARTHWORK FOR PROPOSED PAVEMENT
	VERTICAL DELINEATOR PANELS BARRICADE, TYPE III		PROPOSED PAVEMENT CONSTRUCTION
	FLASHING ARROW BOARD		TEMP PVMT REMOVAL (SEE REMOVAL PLAN FOR EX PVMT REMOVAL)
	DIRECTION OF TRAFFIC FLOW		REM TEMP AGGREGATE SHOULDERS (NON-REDIRECTIVE)
	IMPACT ATTENUATOR, TEMPORARY (NON-REDIRECTIVE)		AGGREGATE SHOULDERS, TYPE B 6"
	IMPACT ATTENUATOR, TEMPORARY (NARROW, REDIRECTIVE)		TEMPORARY CONCRETE BARRIER
	SIGN INCLUDED IN TRAFFIC CONTROL & PROTECTION (SEE SIGN SCHEDULE)		TEMPORARY CONCRETE BARRIER WITH 36" GLARE SCREEN
	••XX-X		SIGN REFERENCE NUMBER (SEE SIGN SCHEDULE)

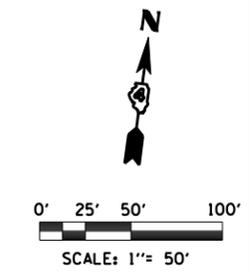

FILE NAME =	DESIGNED - HTL	REVISED -
D468620-shr-staging11 174-07.dgn	DRAWN - JPS	REVISED -
USER NAME = TERRA	CHECKED - DA/LVA	REVISED -
PLOT DATE = 7/16/2012	DATE - 7/20/2012	REVISED -



STATE OF ILLINOIS  
DEPARTMENT OF TRANSPORTATION

SCALE:		SHEET NO. 11 OF 11 SHEETS		STA. 561+00 TO STA. 576+00	
--------	--	---------------------------	--	----------------------------	--

MAINTENANCE OF TRAFFIC  
STAGE 7A

F.A.I. RTE.	SECTION	COUNTY	TOTAL SHEETS	SHEET NO.
90-[14R]14HB-4,14,14HVB[BR]	TAZEWELL	2433	881	
CONTRACT NO. 68620				
ILLINOIS FED. AID PROJECT				