
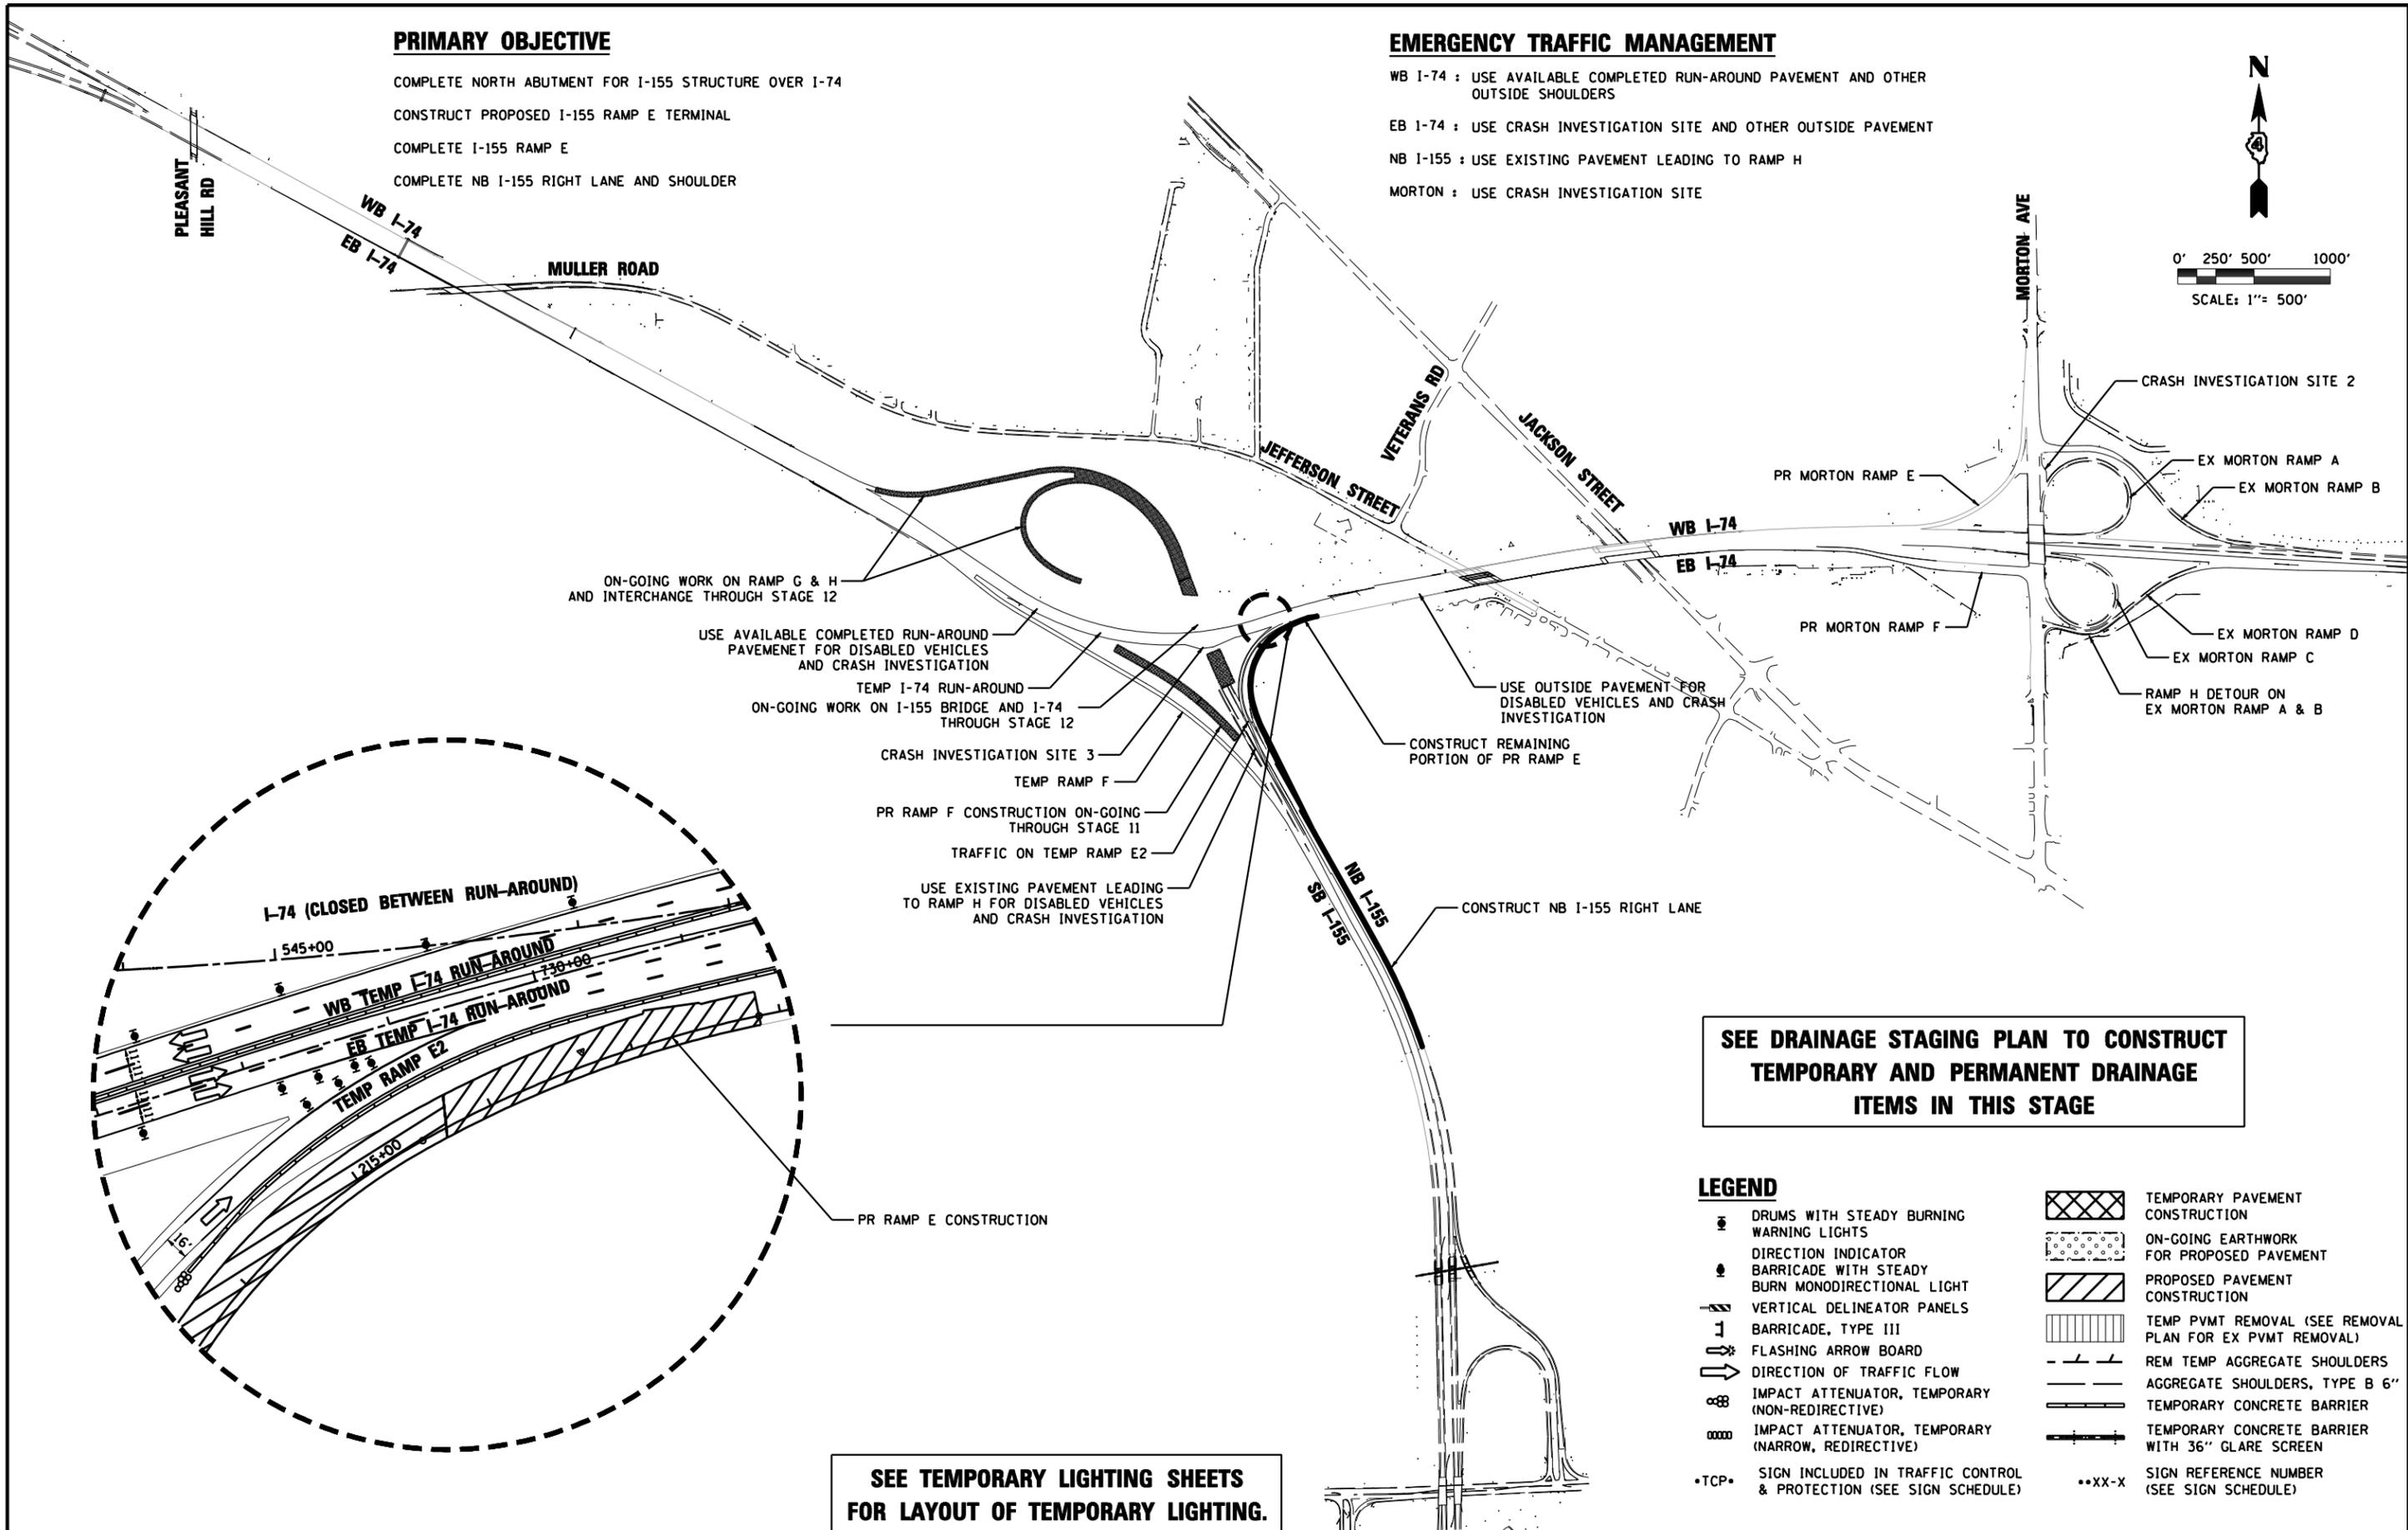


PRIMARY OBJECTIVE

- COMPLETE NORTH ABUTMENT FOR I-155 STRUCTURE OVER I-74
- CONSTRUCT PROPOSED I-155 RAMP E TERMINAL
- COMPLETE I-155 RAMP E
- COMPLETE NB I-155 RIGHT LANE AND SHOULDER

EMERGENCY TRAFFIC MANAGEMENT

- WB I-74 : USE AVAILABLE COMPLETED RUN-AROUND PAVEMENT AND OTHER OUTSIDE SHOULDERS
- EB I-74 : USE CRASH INVESTIGATION SITE AND OTHER OUTSIDE PAVEMENT
- NB I-155 : USE EXISTING PAVEMENT LEADING TO RAMP H
- MORTON : USE CRASH INVESTIGATION SITE

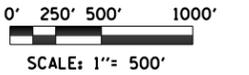

ON-GOING WORK ON RAMP G & H AND INTERCHANGE THROUGH STAGE 12

USE AVAILABLE COMPLETED RUN-AROUND PAVEMENT FOR DISABLED VEHICLES AND CRASH INVESTIGATION

TEMP I-74 RUN-AROUND ON-GOING WORK ON I-155 BRIDGE AND I-74 THROUGH STAGE 12

CRASH INVESTIGATION SITE 3 TEMP RAMP F

PR RAMP F CONSTRUCTION ON-GOING THROUGH STAGE 11

TRAFFIC ON TEMP RAMP E2

USE EXISTING PAVEMENT LEADING TO RAMP H FOR DISABLED VEHICLES AND CRASH INVESTIGATION

USE OUTSIDE PAVEMENT FOR DISABLED VEHICLES AND CRASH INVESTIGATION

CONSTRUCT REMAINING PORTION OF PR RAMP E

CONSTRUCT NB I-155 RIGHT LANE

SEE DRAINAGE STAGING PLAN TO CONSTRUCT TEMPORARY AND PERMANENT DRAINAGE ITEMS IN THIS STAGE

SEE TEMPORARY LIGHTING SHEETS FOR LAYOUT OF TEMPORARY LIGHTING.

LEGEND

- DRUMS WITH STEADY BURNING WARNING LIGHTS
- DIRECTION INDICATOR BARRICADE WITH STEADY BURN MONODIRECTIONAL LIGHT
- VERTICAL DELINEATOR PANELS
- BARRICADE, TYPE III
- FLASHING ARROW BOARD
- DIRECTION OF TRAFFIC FLOW
- IMPACT ATTENUATOR, TEMPORARY (NON-REDIRECTIVE)
- IMPACT ATTENUATOR, TEMPORARY (NARROW, REDIRECTIVE)
- SIGN INCLUDED IN TRAFFIC CONTROL & PROTECTION (SEE SIGN SCHEDULE)
- TEMPORARY PAVEMENT CONSTRUCTION
- ON-GOING EARTHWORK FOR PROPOSED PAVEMENT
- PROPOSED PAVEMENT CONSTRUCTION
- TEMP PVMT REMOVAL (SEE REMOVAL PLAN FOR EX PVMT REMOVAL)
- REM TEMP AGGREGATE SHOULDERS
- AGGREGATE SHOULDERS, TYPE B 6"
- TEMPORARY CONCRETE BARRIER
- TEMPORARY CONCRETE BARRIER WITH 36" GLARE SCREEN
- SIGN REFERENCE NUMBER (SEE SIGN SCHEDULE)

FILE NAME =	DESIGNED - HTL	REVISED -
D468620-sh1-plen-07B.dgn	DRAWN - JP	REVISED -
USER NAME = TERRA	CHECKED - DA/LVA	REVISED -
PLOT DATE = 7/16/2012	DATE - 7/20/2012	REVISED -



**STATE OF ILLINOIS
DEPARTMENT OF TRANSPORTATION**

MAINTENANCE OF TRAFFIC STAGE 7B SCHEMATIC DRAWINGS	
SCALE:	SHEET NO. 1 OF 12 SHEETS STA. TO STA.

F.A.I. RTE.	SECTION	COUNTY	TOTAL SHEETS	SHEET NO.
90-[14R(14HB-4,14,14HB)BR]	TAZEWELL	2433	899	
CONTRACT NO. 68620				