
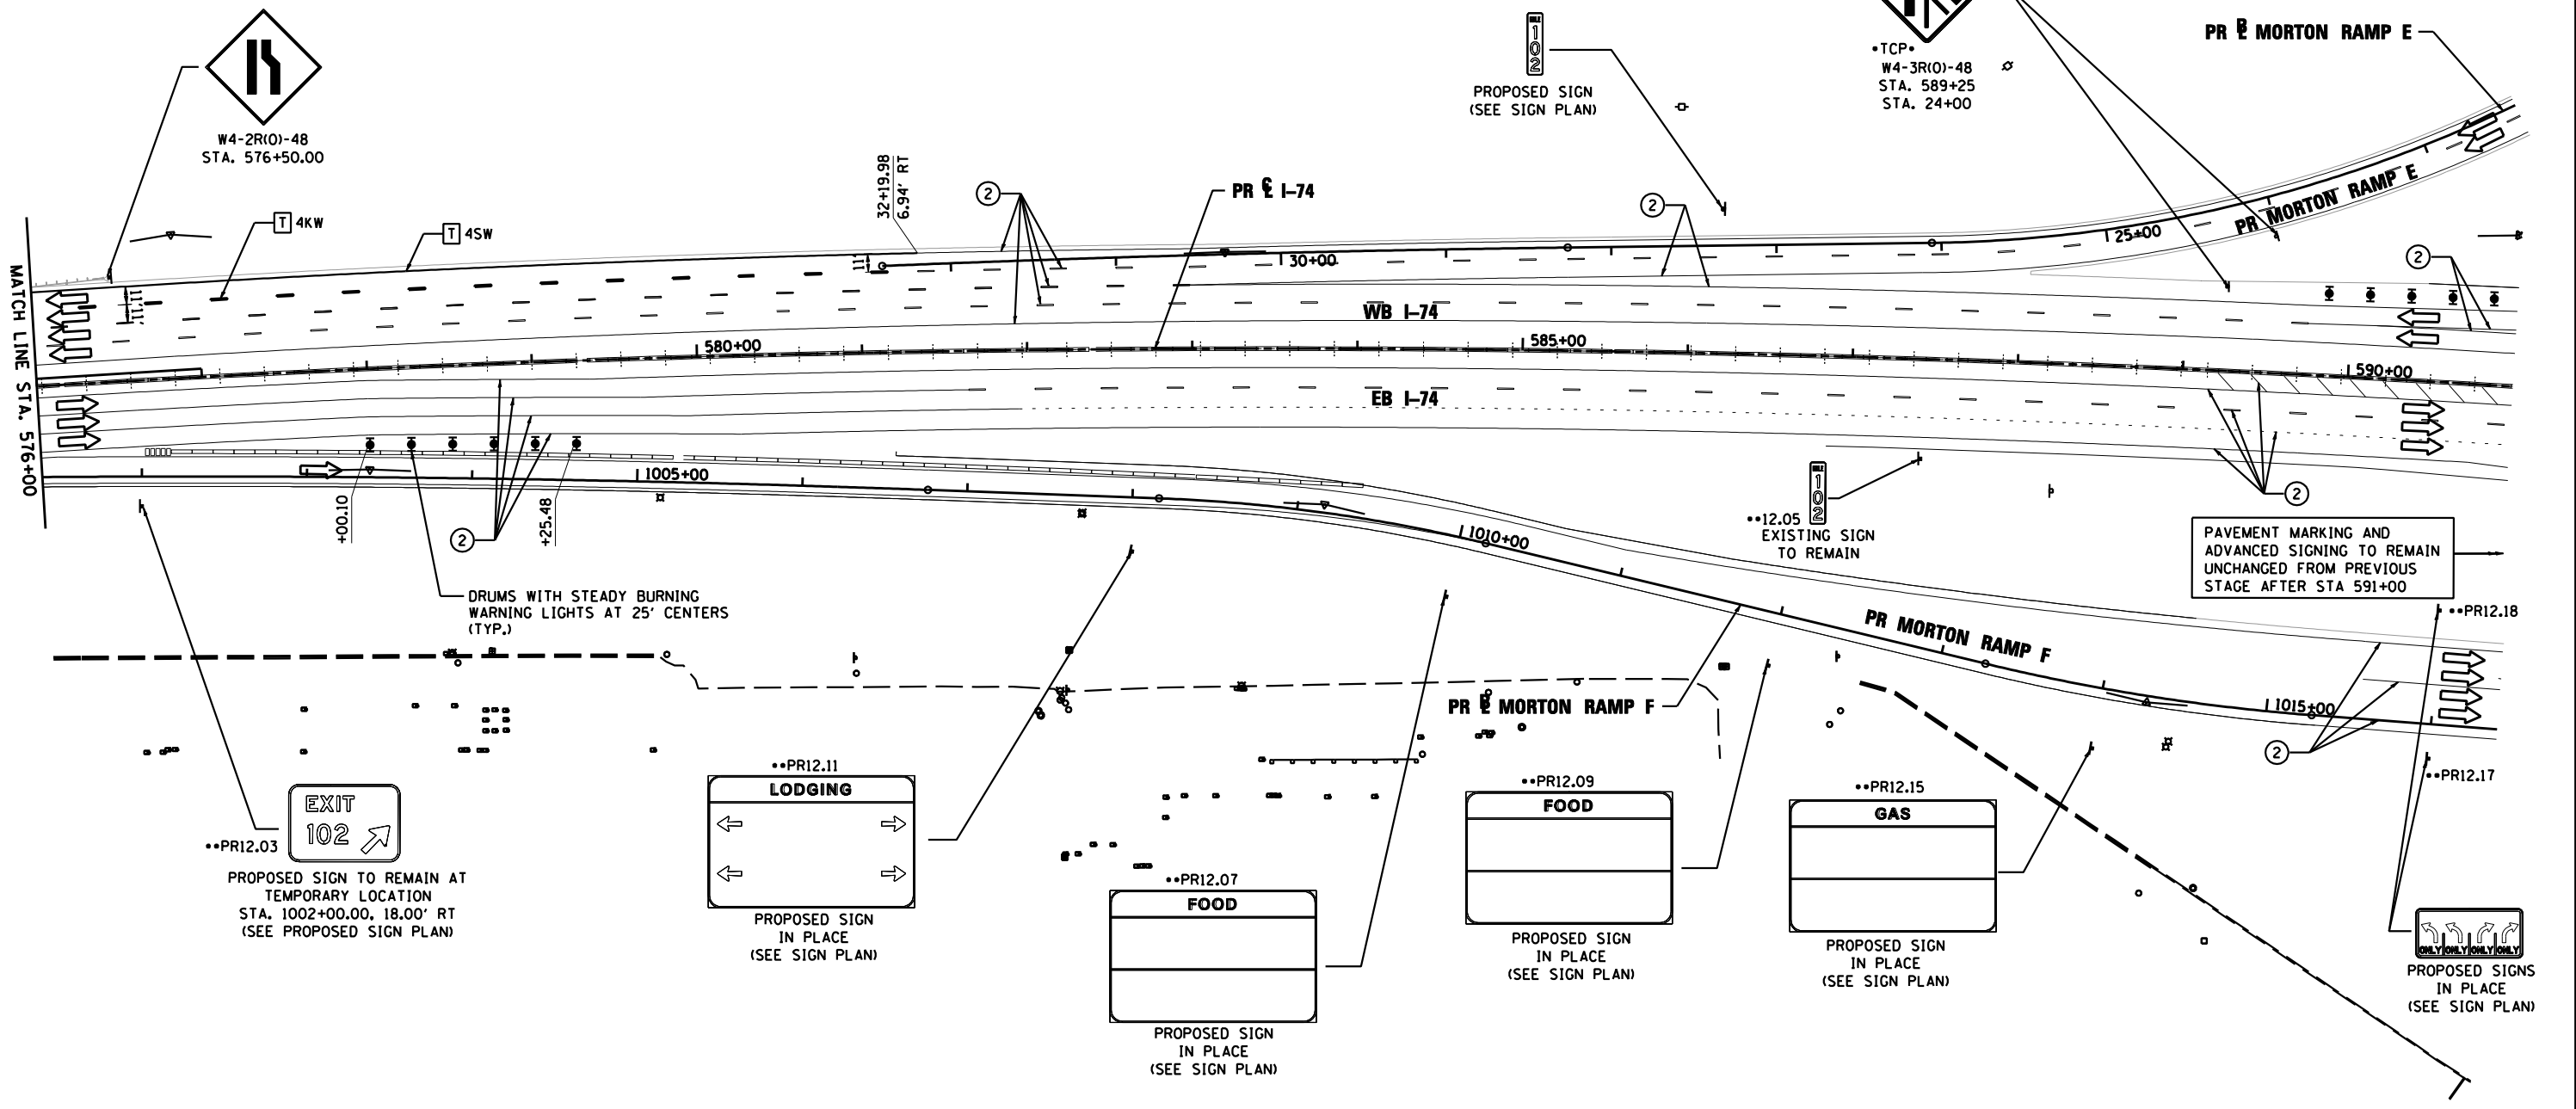
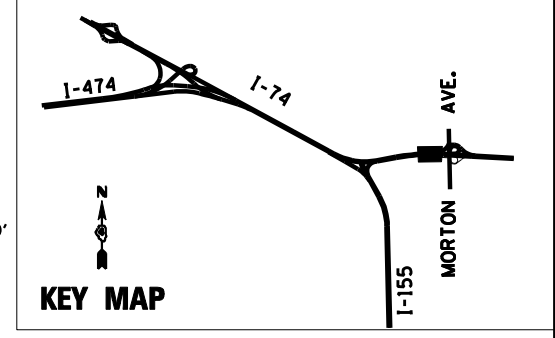


**LEGEND**

- DRUMS WITH STEADY BURNING WARNING LIGHTS
- DIRECTION INDICATOR
- BARRICADE WITH STEADY BURN MONODIRECTIONAL LIGHT
- VERTICAL DELINEATOR PANELS
- BARRICADE, TYPE III
- FLASHING ARROW BOARD
- DIRECTION OF TRAFFIC FLOW
- IMPACT ATTENUATOR, TEMPORARY (NON-REDIRECTIVE)
- IMPACT ATTENUATOR, TEMPORARY (NARROW, REDIRECTIVE)
- \*TCP\* SIGN INCLUDED IN TRAFFIC CONTROL & PROTECTION (SEE SIGN SCHEDULE)
- TEMPORARY PAVEMENT CONSTRUCTION
- ON-GOING EARTHWORK FOR PROPOSED PAVEMENT
- PROPOSED PAVEMENT CONSTRUCTION
- TEMP PVMT REMOVAL (SEE REMOVAL PLAN FOR EX PVMT REMOVAL)
- REM TEMP AGGREGATE SHOULDERS
- AGGREGATE SHOULDERS, TYPE B 6"
- TEMPORARY CONCRETE BARRIER
- TEMPORARY CONCRETE BARRIER WITH 36" GLARE SCREEN
- \*\*XX-X SIGN REFERENCE NUMBER (SEE SIGN SCHEDULE)

**PAVEMENT MARKING LEGEND**

- ① EXISTING PAVEMENT MARKING
  - ② TEMPORARY PAVEMENT MARKING FROM PREVIOUS STAGE
  - ③ PROPOSED PAVEMENT MARKING IN PLACE (SEE PROPOSED PAVEMENT MARKING PLAN)
  - T PAVEMENT MARKING TAPE, TYPE III
  - P POLYUREA PAVEMENT MARKING TYPE II
- |  |  |
|--|--|
| <ul style="list-style-type: none"> <li>4SW 4" SOLID WHITE</li> <li>4SY 4" SOLID YELLOW</li> <li>4SY 4" SOLID DOUBLE YELLOW (11" C-C)</li> <li>4KW 4" SKIP-DASH WHITE (30' SKIP, 10' DASH)</li> <li>4DW 4" DOTTED WHITE (9' SKIP, 3' DASH)</li> </ul> | <ul style="list-style-type: none"> <li>8SW 8" SOLID WHITE</li> <li>12SW 12" SOLID WHITE @ 20' SPACING</li> <li>12SY 12" SOLID YELLOW @ 20' SPACING</li> <li>24SW 24" SOLID WHITE STOP BAR</li> <li>LSW LETTERS &amp; SYMBOLS, WHITE</li> </ul> |
|--|--|

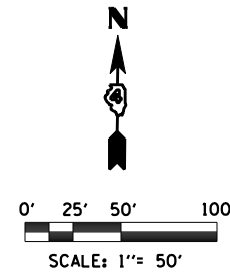

FILE NAME = D468620-sh1-staging12_174-078.dgn	DESIGNED - HTL	REVISED -
USER NAME = TERRA	DRAWN - JPS	REVISED -
PLOT DATE = 7/16/2012	CHECKED - DA/LVA	REVISED -
	DATE - 7/20/2012	REVISED -



**STATE OF ILLINOIS  
DEPARTMENT OF TRANSPORTATION**

SCALE:	SHEET NO. 10 OF 12 SHEETS	STA. 576+00 TO STA. 591+00
--------	---------------------------	----------------------------

F.A.I. RTE. = 90-[14R(14HB-4),14,14HB]BR	SECTION = TAZEWELL	COUNTY = TAZEWELL	TOTAL SHEETS = 2433
			SHEET NO. = 908
CONTRACT NO. 68620			
ILLINOIS FED. AID PROJECT			