



**PRIMARY OBJECTIVE**

CONSTRUCT I-74 WB OUTSIDE LANES BETWEEN THE RUN-AROUND  
 CONSTRUCT RAMP H & G GORE PAVEMENTS  
 COMPLETE SUB-STRUCTURE AND PLACE BEAMS FOR THE I-155  
 SUPER-STRUCTURE OVER I-74 BEFORE ANY LANES ARE OPENED TO TRAFFIC

**EMERGENCY TRAFFIC MANAGEMENT**

WB I-74 : USE AVAILABLE OUTSIDE SHOULDERS  
 EB I-74 : USE CRASH INVESTIGATION SITE AND AVAILABLE OUTSIDE SHOULDERS  
 I-155 : USE OUTSIDE SHOULDERS  
 MORTON : USE CRASH INVESTIGATION SITE

**SEE DRAINAGE STAGING PLAN TO CONSTRUCT  
 TEMPORARY AND PERMANENT DRAINAGE  
 ITEMS IN THIS STAGE**

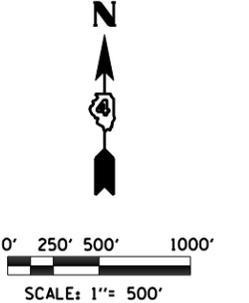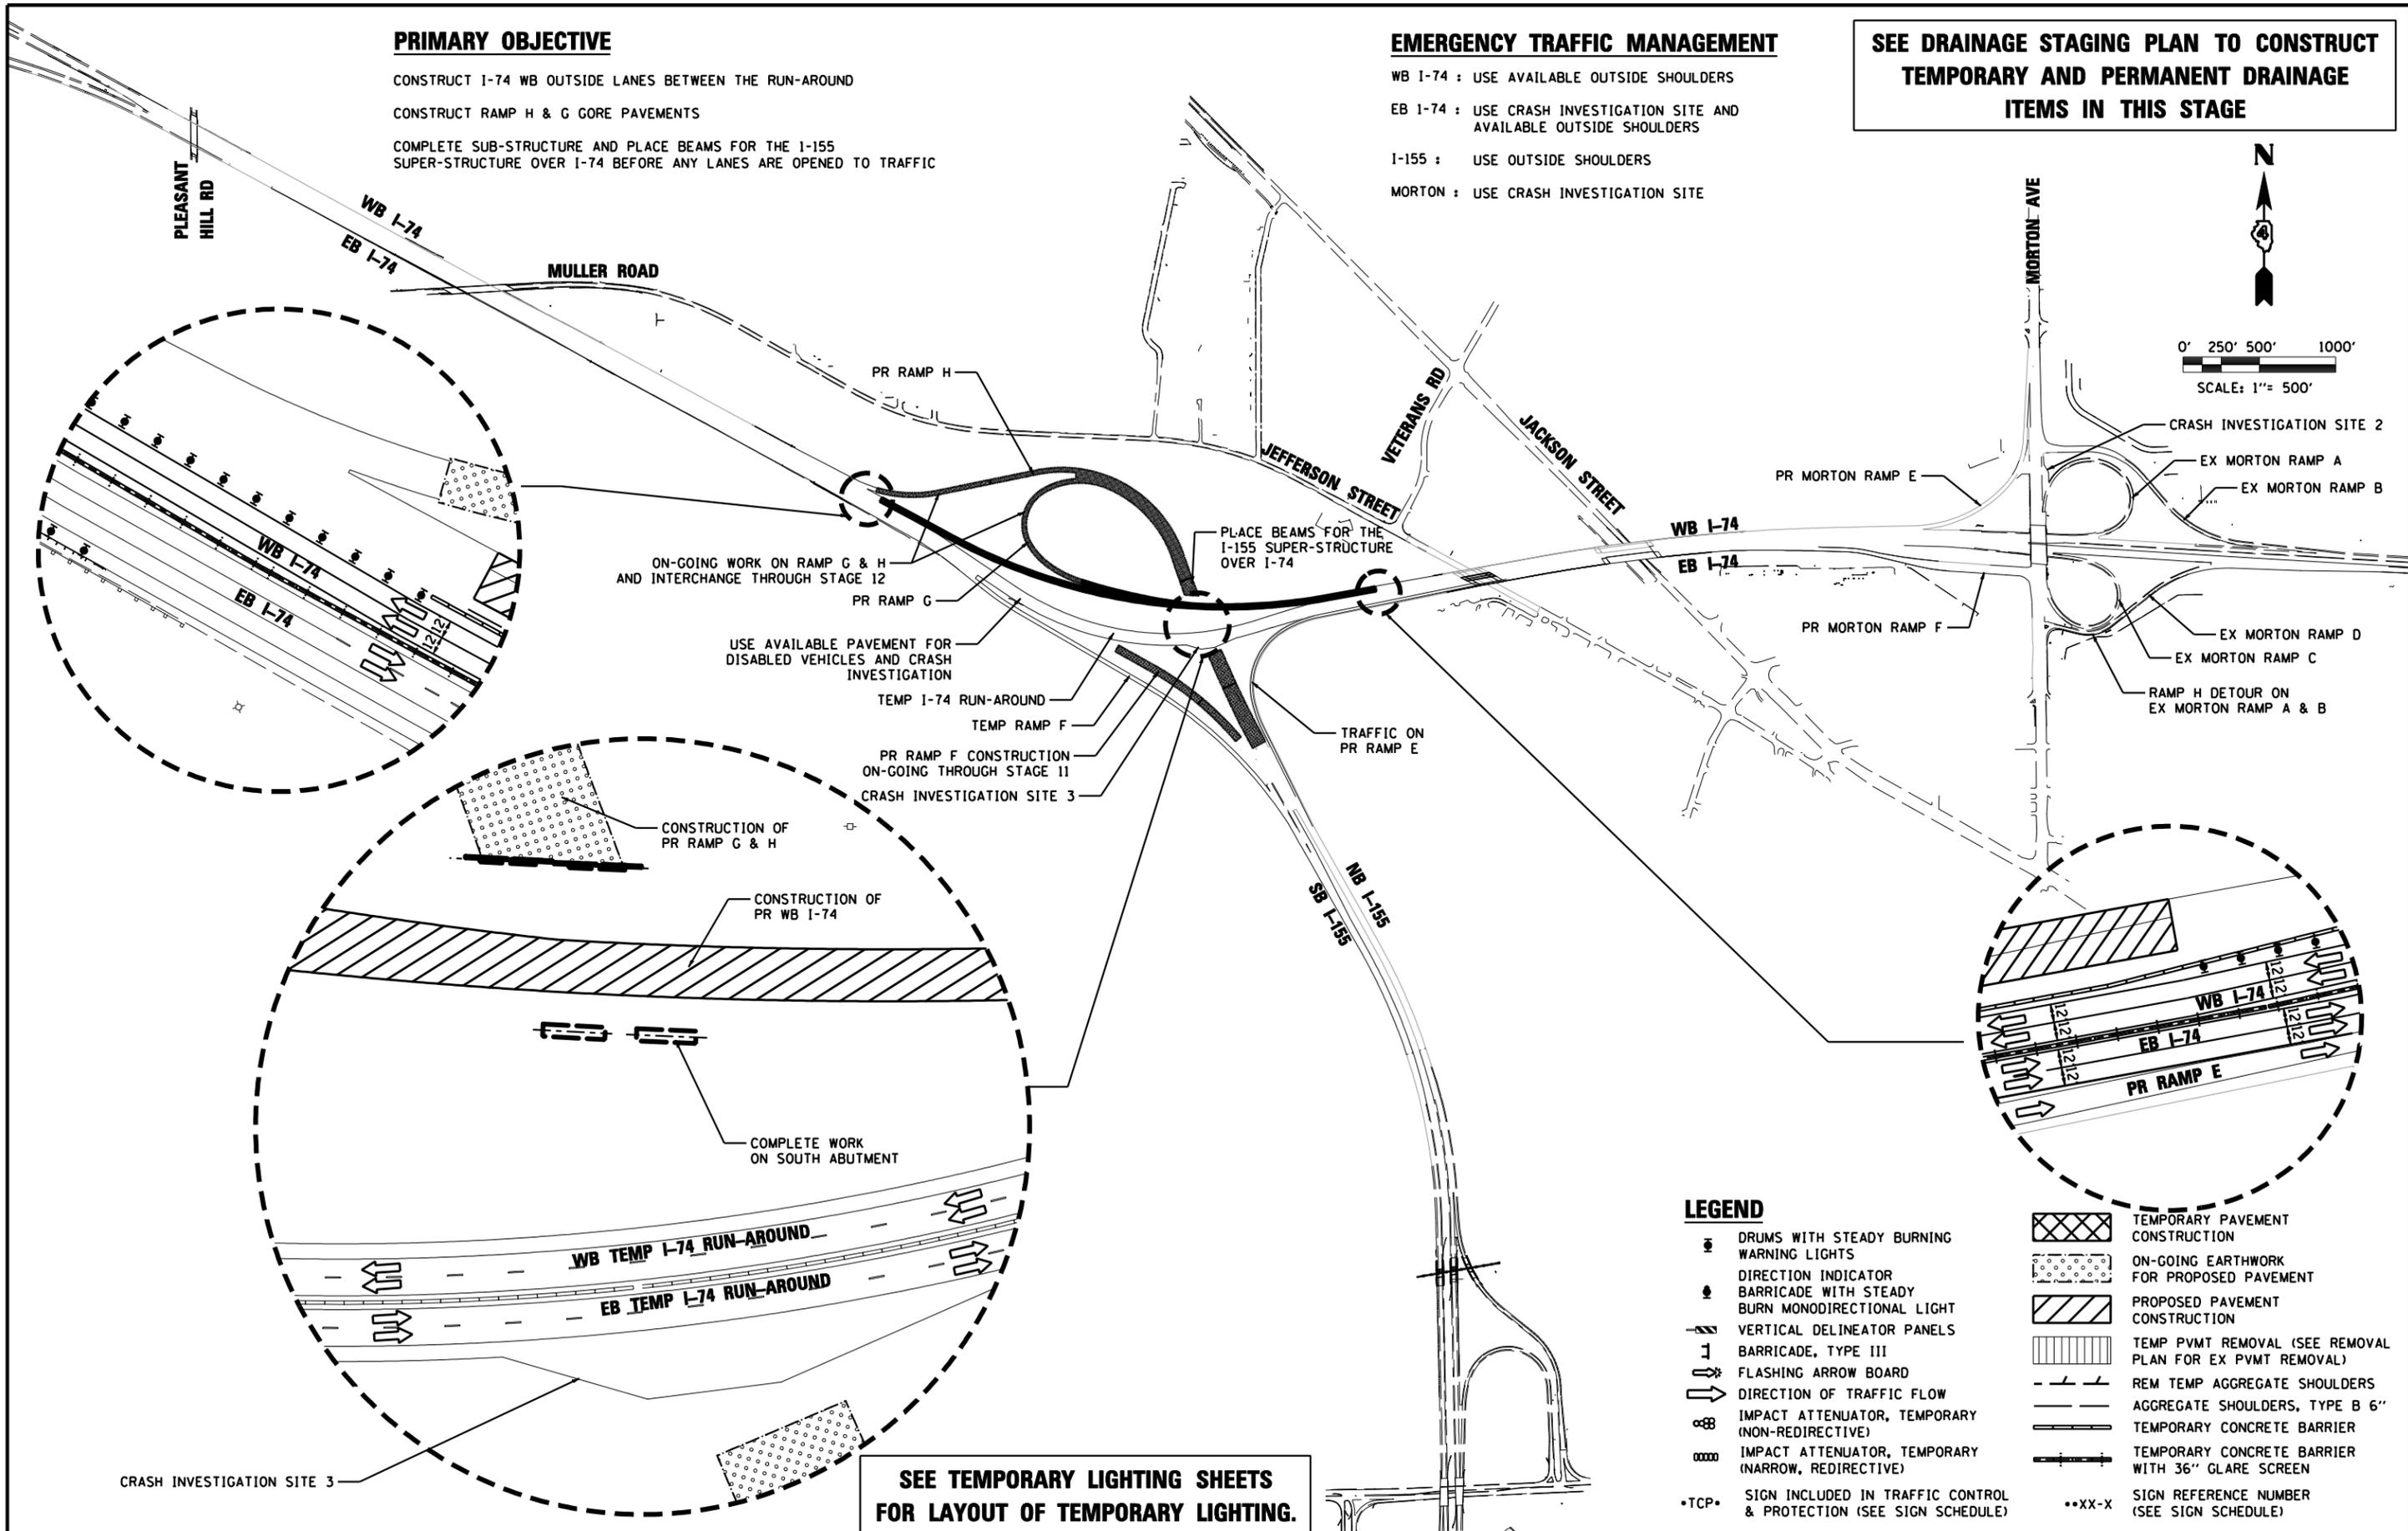

**SEE TEMPORARY LIGHTING SHEETS  
 FOR LAYOUT OF TEMPORARY LIGHTING.**

**LEGEND**

	DRUMS WITH STEADY BURNING WARNING LIGHTS		TEMPORARY PAVEMENT CONSTRUCTION
	DIRECTION INDICATOR BARRICADE WITH STEADY BURN MONODIRECTIONAL LIGHT		ON-GOING EARTHWORK FOR PROPOSED PAVEMENT
	VERTICAL DELINEATOR PANELS		PROPOSED PAVEMENT CONSTRUCTION
	BARRICADE, TYPE III		TEMP PVMT REMOVAL (SEE REMOVAL PLAN FOR EX PVMT REMOVAL)
	FLASHING ARROW BOARD		REM TEMP AGGREGATE SHOULDERS
	DIRECTION OF TRAFFIC FLOW		AGGREGATE SHOULDERS, TYPE B 6"
	IMPACT ATTENUATOR, TEMPORARY (NON-REDIRECTIVE)		TEMPORARY CONCRETE BARRIER
	IMPACT ATTENUATOR, TEMPORARY (NARROW, REDIRECTIVE)		TEMPORARY CONCRETE BARRIER WITH 36" GLARE SCREEN
	SIGN INCLUDED IN TRAFFIC CONTROL & PROTECTION (SEE SIGN SCHEDULE)		SIGN REFERENCE NUMBER (SEE SIGN SCHEDULE)

FILE NAME =	DESIGNED - HTL	REVISED -
D468620-sh1-plan-09.dgn	DRAWN - JP	REVISED -
USER NAME = TERRA	CHECKED - DA/LVA	REVISED -
PLOT DATE = 7/16/2012	DATE - 7/20/2012	REVISED -



**STATE OF ILLINOIS  
 DEPARTMENT OF TRANSPORTATION**

**MAINTENANCE OF TRAFFIC  
 STAGE 9 SCHEMATIC DRAWINGS**

SCALE: SHEET NO. 1 OF 15 SHEETS STA. TO STA.

F.A.I. RTE.	SECTION	COUNTY	TOTAL SHEETS	SHEET NO.
90-[14R(14HB-4,14HB)BR]	TAZEWELL		2433	950
CONTRACT NO. 68620				

ILLINOIS FED. AID PROJECT