



**PRIMARY OBJECTIVE**

COMPLETE THE REMAINING TWO PROPOSED WB I-74 INSIDE LANES AND ADJACENT FULL MEDIAN BETWEEN THE TEMPORARY RUN-AROUND

**EMERGENCY TRAFFIC MANAGEMENT**

- WB I-74 : USE COMPLETED RAMP G AND H TERMINAL AND GORE PAVEMENTS FOR DISABLED VEHICLES AND CRASH INVESTIGATION
- EB I-74 : USE CRASH INVESTIGATION SITE AND AVAILABLE SHOULDER PAVEMENTS
- I-155 : USE SHOULDERS PAVEMENTS
- MORTON : USE CRASH INVESTIGATION SITE

**SEE DRAINAGE STAGING PLAN TO CONSTRUCT TEMPORARY AND PERMANENT DRAINAGE ITEMS IN THIS STAGE**

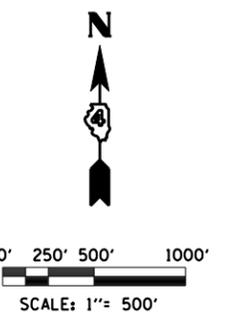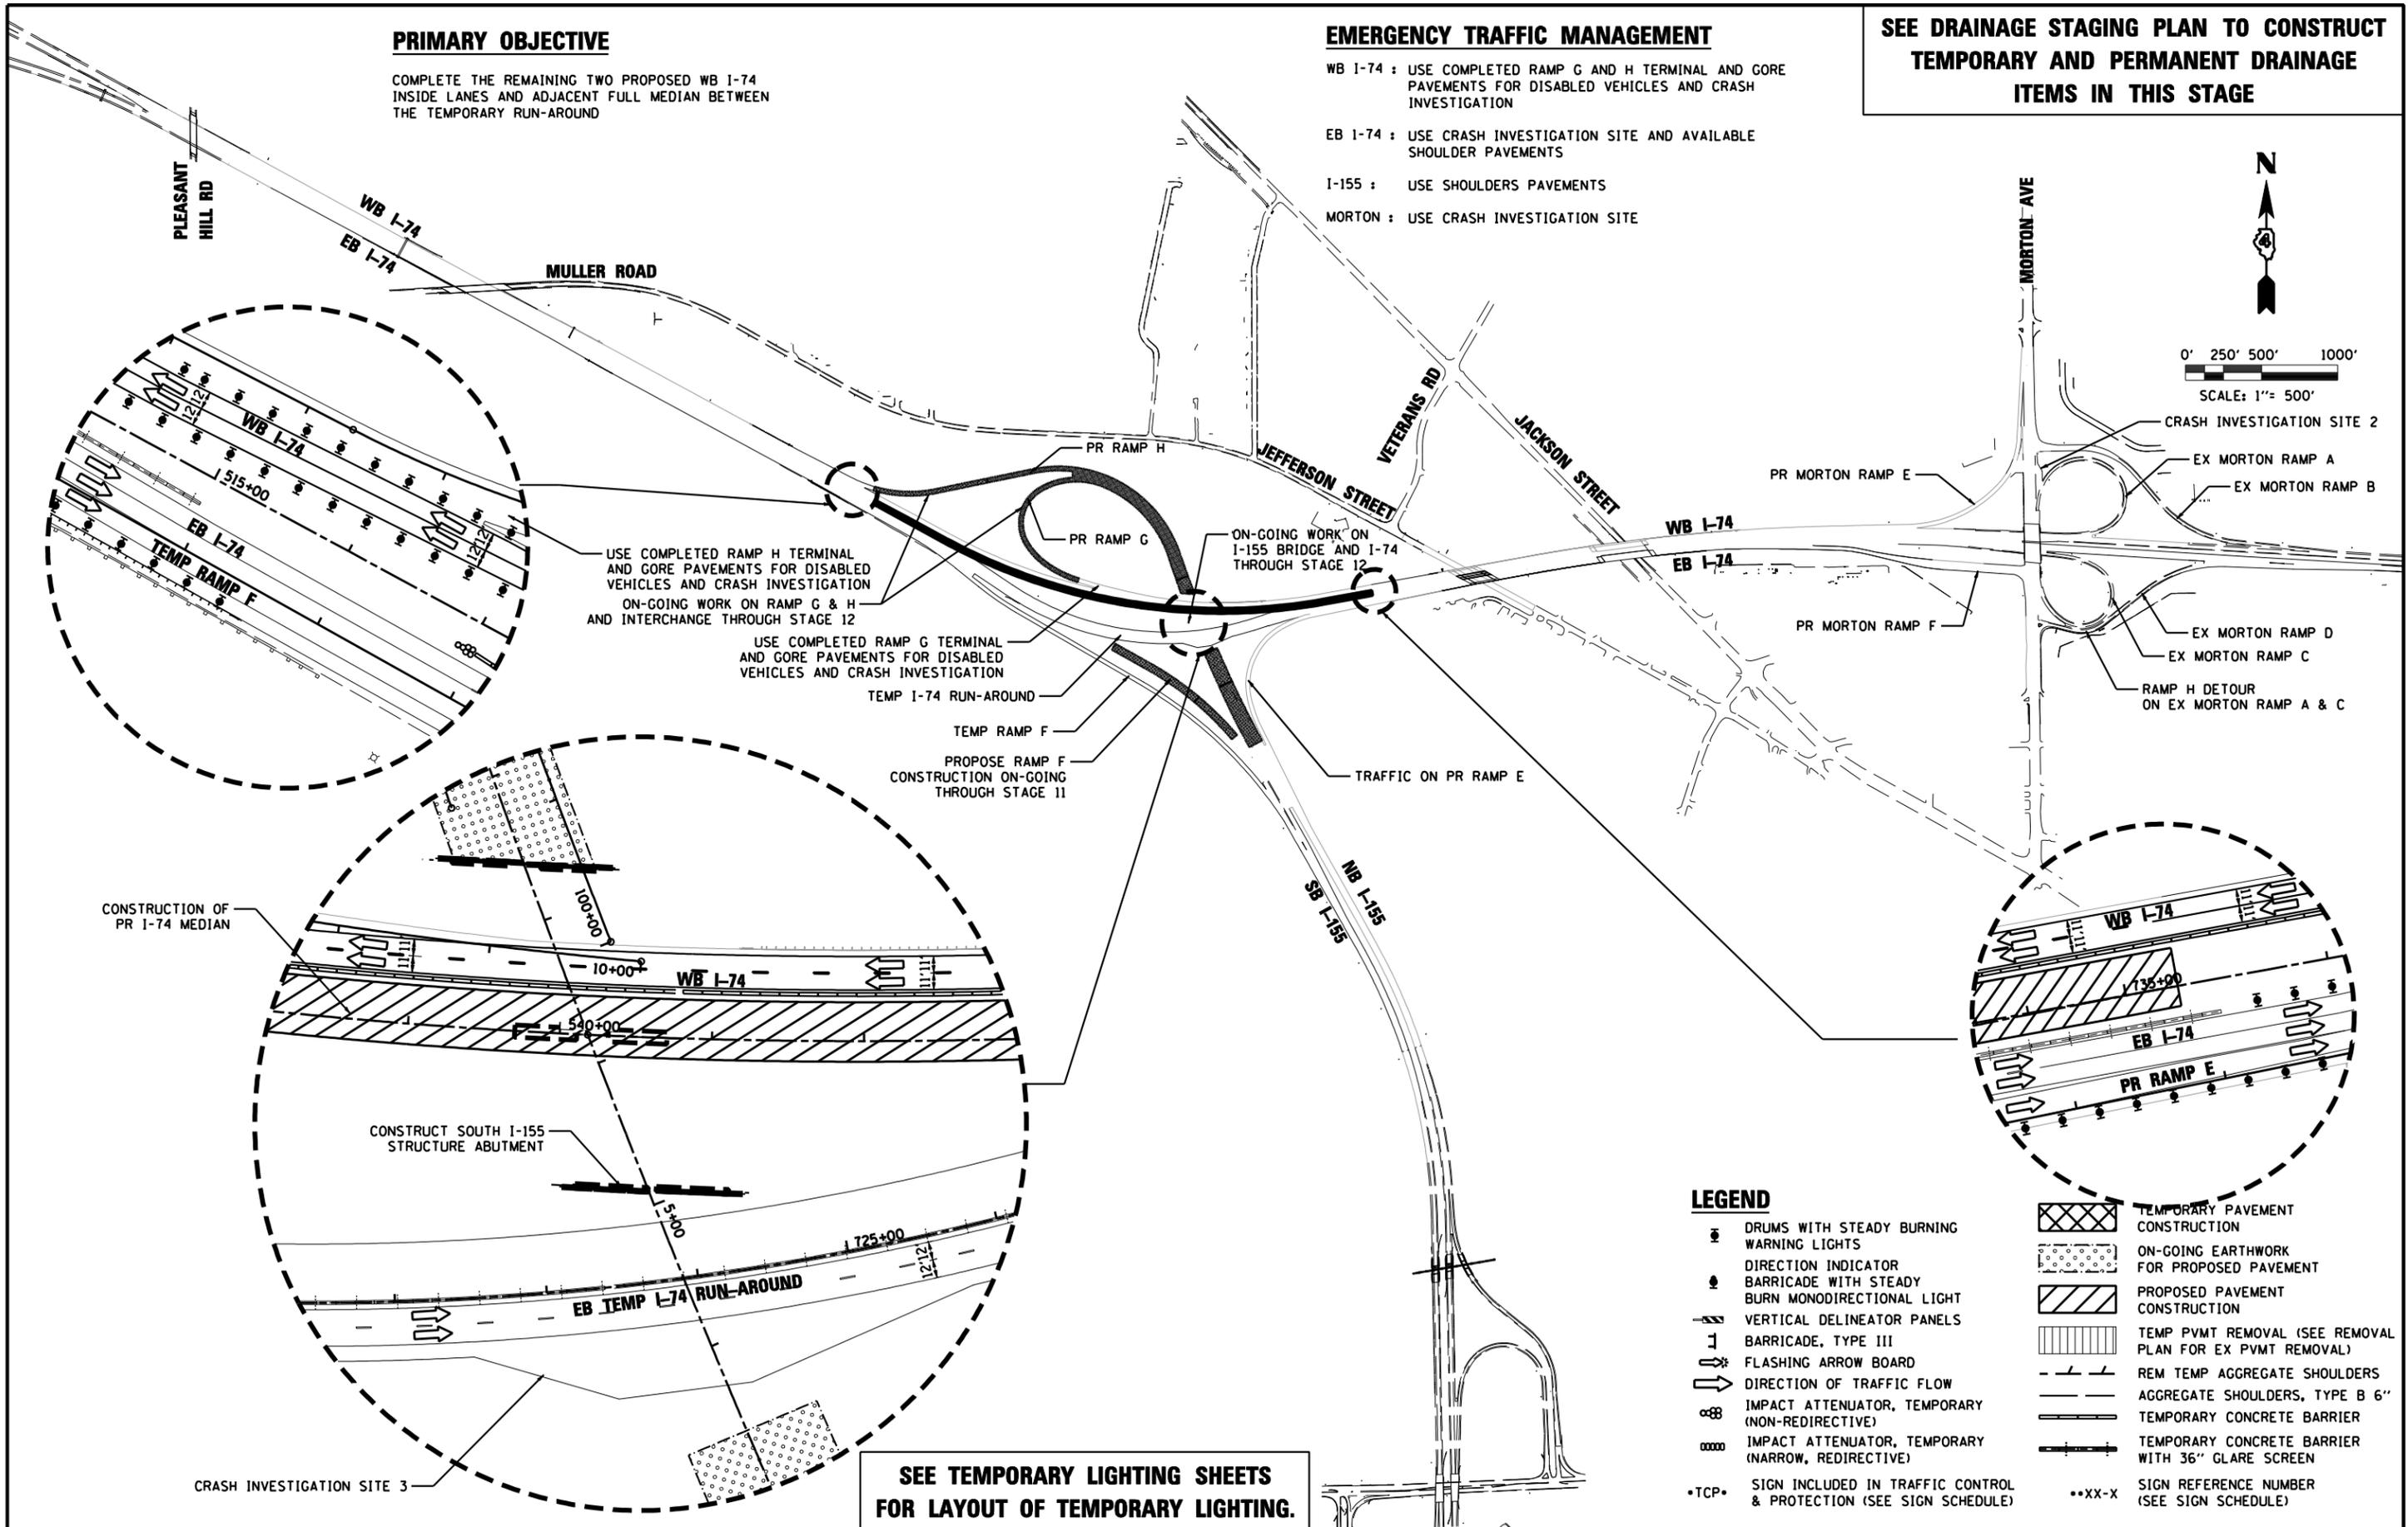

USE COMPLETED RAMP H TERMINAL AND GORE PAVEMENTS FOR DISABLED VEHICLES AND CRASH INVESTIGATION  
ON-GOING WORK ON RAMP G & H AND INTERCHANGE THROUGH STAGE 12

USE COMPLETED RAMP G TERMINAL AND GORE PAVEMENTS FOR DISABLED VEHICLES AND CRASH INVESTIGATION  
TEMP I-74 RUN-AROUND

TEMP RAMP F

PROPOSE RAMP F CONSTRUCTION ON-GOING THROUGH STAGE 11

TRAFFIC ON PR RAMP E

CRASH INVESTIGATION SITE 2

EX MORTON RAMP A

EX MORTON RAMP B

PR MORTON RAMP E

PR MORTON RAMP F

EX MORTON RAMP D

EX MORTON RAMP C

RAMP H DETOUR ON EX MORTON RAMP A & C

CONSTRUCTION OF PR I-74 MEDIAN

CONSTRUCT SOUTH I-155 STRUCTURE ABUTMENT

**SEE TEMPORARY LIGHTING SHEETS FOR LAYOUT OF TEMPORARY LIGHTING.**

**LEGEND**

- DRUMS WITH STEADY BURNING WARNING LIGHTS
- DIRECTION INDICATOR
- BARRICADE WITH STEADY BURN MONODIRECTIONAL LIGHT
- VERTICAL DELINEATOR PANELS
- BARRICADE, TYPE III
- FLASHING ARROW BOARD
- DIRECTION OF TRAFFIC FLOW
- IMPACT ATTENUATOR, TEMPORARY (NON-REDIRECTIVE)
- IMPACT ATTENUATOR, TEMPORARY (REDIRECTIVE)
- \*TCP\* SIGN INCLUDED IN TRAFFIC CONTROL & PROTECTION (SEE SIGN SCHEDULE)
- TEMPORARY PAVEMENT CONSTRUCTION
- ON-GOING EARTHWORK FOR PROPOSED PAVEMENT
- PROPOSED PAVEMENT CONSTRUCTION
- TEMP PVMT REMOVAL (SEE REMOVAL PLAN FOR EX PVMT REMOVAL)
- REM TEMP AGGREGATE SHOULDERS
- AGGREGATE SHOULDERS, TYPE B 6"
- TEMPORARY CONCRETE BARRIER
- TEMPORARY CONCRETE BARRIER WITH 36" GLARE SCREEN
- \*\*XX-X SIGN REFERENCE NUMBER (SEE SIGN SCHEDULE)

FILE NAME =	DESIGNED - HTL	REVISED -
D468620-sh1-plen-10.dgn	DRAWN - JP	REVISED -
USER NAME = TERRA	CHECKED - DA/LVA	REVISED -
PLOT DATE = 7/16/2012	DATE - 7/20/2012	REVISED -



**STATE OF ILLINOIS  
DEPARTMENT OF TRANSPORTATION**

**MAINTENANCE OF TRAFFIC  
STAGE 10 SCHEMATIC DRAWINGS**

SCALE: SHEET NO. 1 OF 8 SHEETS STA. TO STA.

F.A.I. RTE.	SECTION	COUNTY	TOTAL SHEETS	SHEET NO.
90-[14R(14HB-4,14,14HB)BR]		TAZEWELL	2433	987
CONTRACT NO. 68620				
ILLINOIS FED. AID PROJECT				