
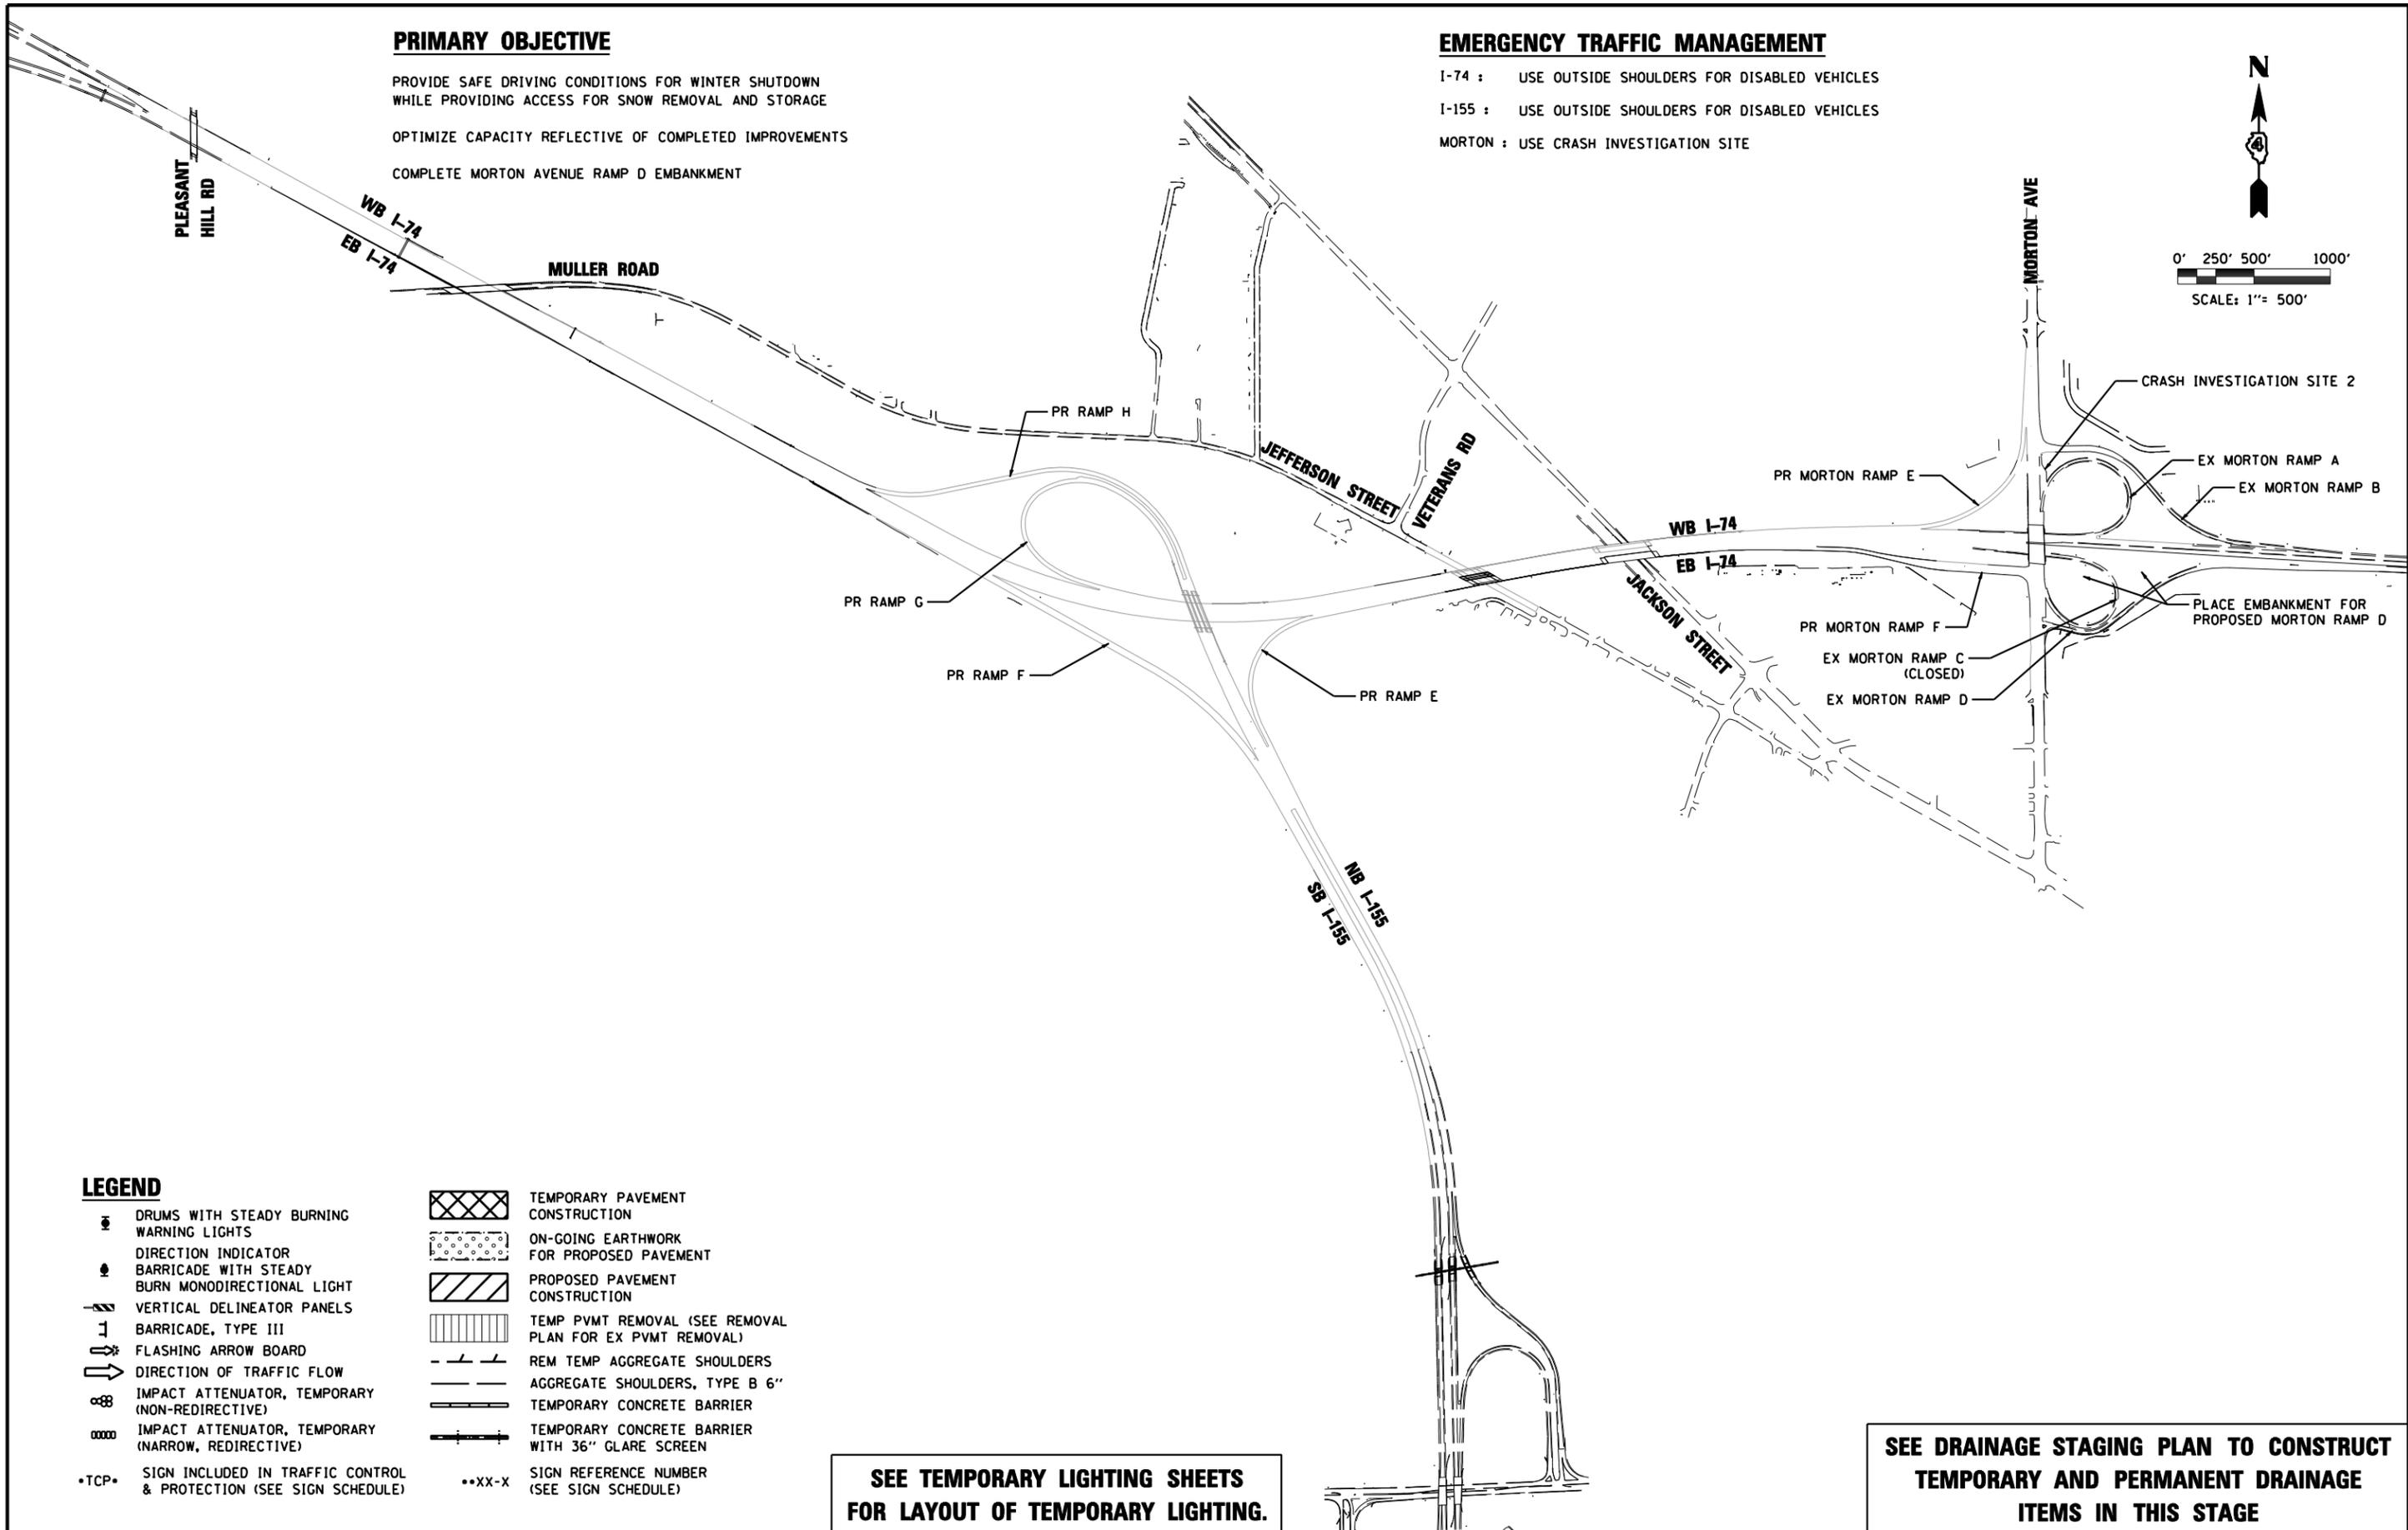


**PRIMARY OBJECTIVE**

PROVIDE SAFE DRIVING CONDITIONS FOR WINTER SHUTDOWN WHILE PROVIDING ACCESS FOR SNOW REMOVAL AND STORAGE  
 OPTIMIZE CAPACITY REFLECTIVE OF COMPLETED IMPROVEMENTS  
 COMPLETE MORTON AVENUE RAMP D EMBANKMENT

**EMERGENCY TRAFFIC MANAGEMENT**

I-74 : USE OUTSIDE SHOULDERS FOR DISABLED VEHICLES  
 I-155 : USE OUTSIDE SHOULDERS FOR DISABLED VEHICLES  
 MORTON : USE CRASH INVESTIGATION SITE

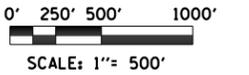

**LEGEND**

- DRUMS WITH STEADY BURNING WARNING LIGHTS
- DIRECTION INDICATOR
- BARRICADE WITH STEADY BURN MONODIRECTIONAL LIGHT
- VERTICAL DELINEATOR PANELS
- BARRICADE, TYPE III
- FLASHING ARROW BOARD
- DIRECTION OF TRAFFIC FLOW
- IMPACT ATTENUATOR, TEMPORARY (NON-REDIRECTIVE)
- IMPACT ATTENUATOR, TEMPORARY (NARROW, REDIRECTIVE)
- \*TCP\* SIGN INCLUDED IN TRAFFIC CONTROL & PROTECTION (SEE SIGN SCHEDULE)
- TEMPORARY PAVEMENT CONSTRUCTION
- ON-GOING EARTHWORK FOR PROPOSED PAVEMENT
- PROPOSED PAVEMENT CONSTRUCTION
- TEMP PVMT REMOVAL (SEE REMOVAL PLAN FOR EX PVMT REMOVAL)
- REM TEMP AGGREGATE SHOULDERS
- AGGREGATE SHOULDERS, TYPE B 6" TEMPORARY CONCRETE BARRIER
- TEMPORARY CONCRETE BARRIER WITH 36" GLARE SCREEN
- \*\*XX-X SIGN REFERENCE NUMBER (SEE SIGN SCHEDULE)

**SEE TEMPORARY LIGHTING SHEETS FOR LAYOUT OF TEMPORARY LIGHTING.**

**SEE DRAINAGE STAGING PLAN TO CONSTRUCT TEMPORARY AND PERMANENT DRAINAGE ITEMS IN THIS STAGE**

FILE NAME =	DESIGNED - HTL	REVISED -
D468620-shr-plen-12WS2.dgn	DRAWN - JP	REVISED -
USER NAME = TERRA	CHECKED - DA/LVA	REVISED -
PLOT DATE = 7/16/2012	DATE - 7/20/2012	REVISED -



**STATE OF ILLINOIS  
 DEPARTMENT OF TRANSPORTATION**

**MAINTENANCE OF TRAFFIC  
 2014 WINTER SHUTDOWN SCHEMATIC DRAWINGS**

F.A.I. RTE.	SECTION	COUNTY	TOTAL SHEETS	SHEET NO.
90-[14R(14HB-4,14,14HVB)BR]		TAZEWELL	2433	1158
			CONTRACT NO. 68620	
ILLINOIS FED. AID PROJECT				