



PAVEMENT MARKING AND
ADVANCED SIGNING TO REMAIN
UNCHANGED FROM PREVIOUS
STAGE BEFORE STA 546+00

PROPOSED CONCRETE BARRIER
STA. 516+00.00 TO STA. 552+00.00

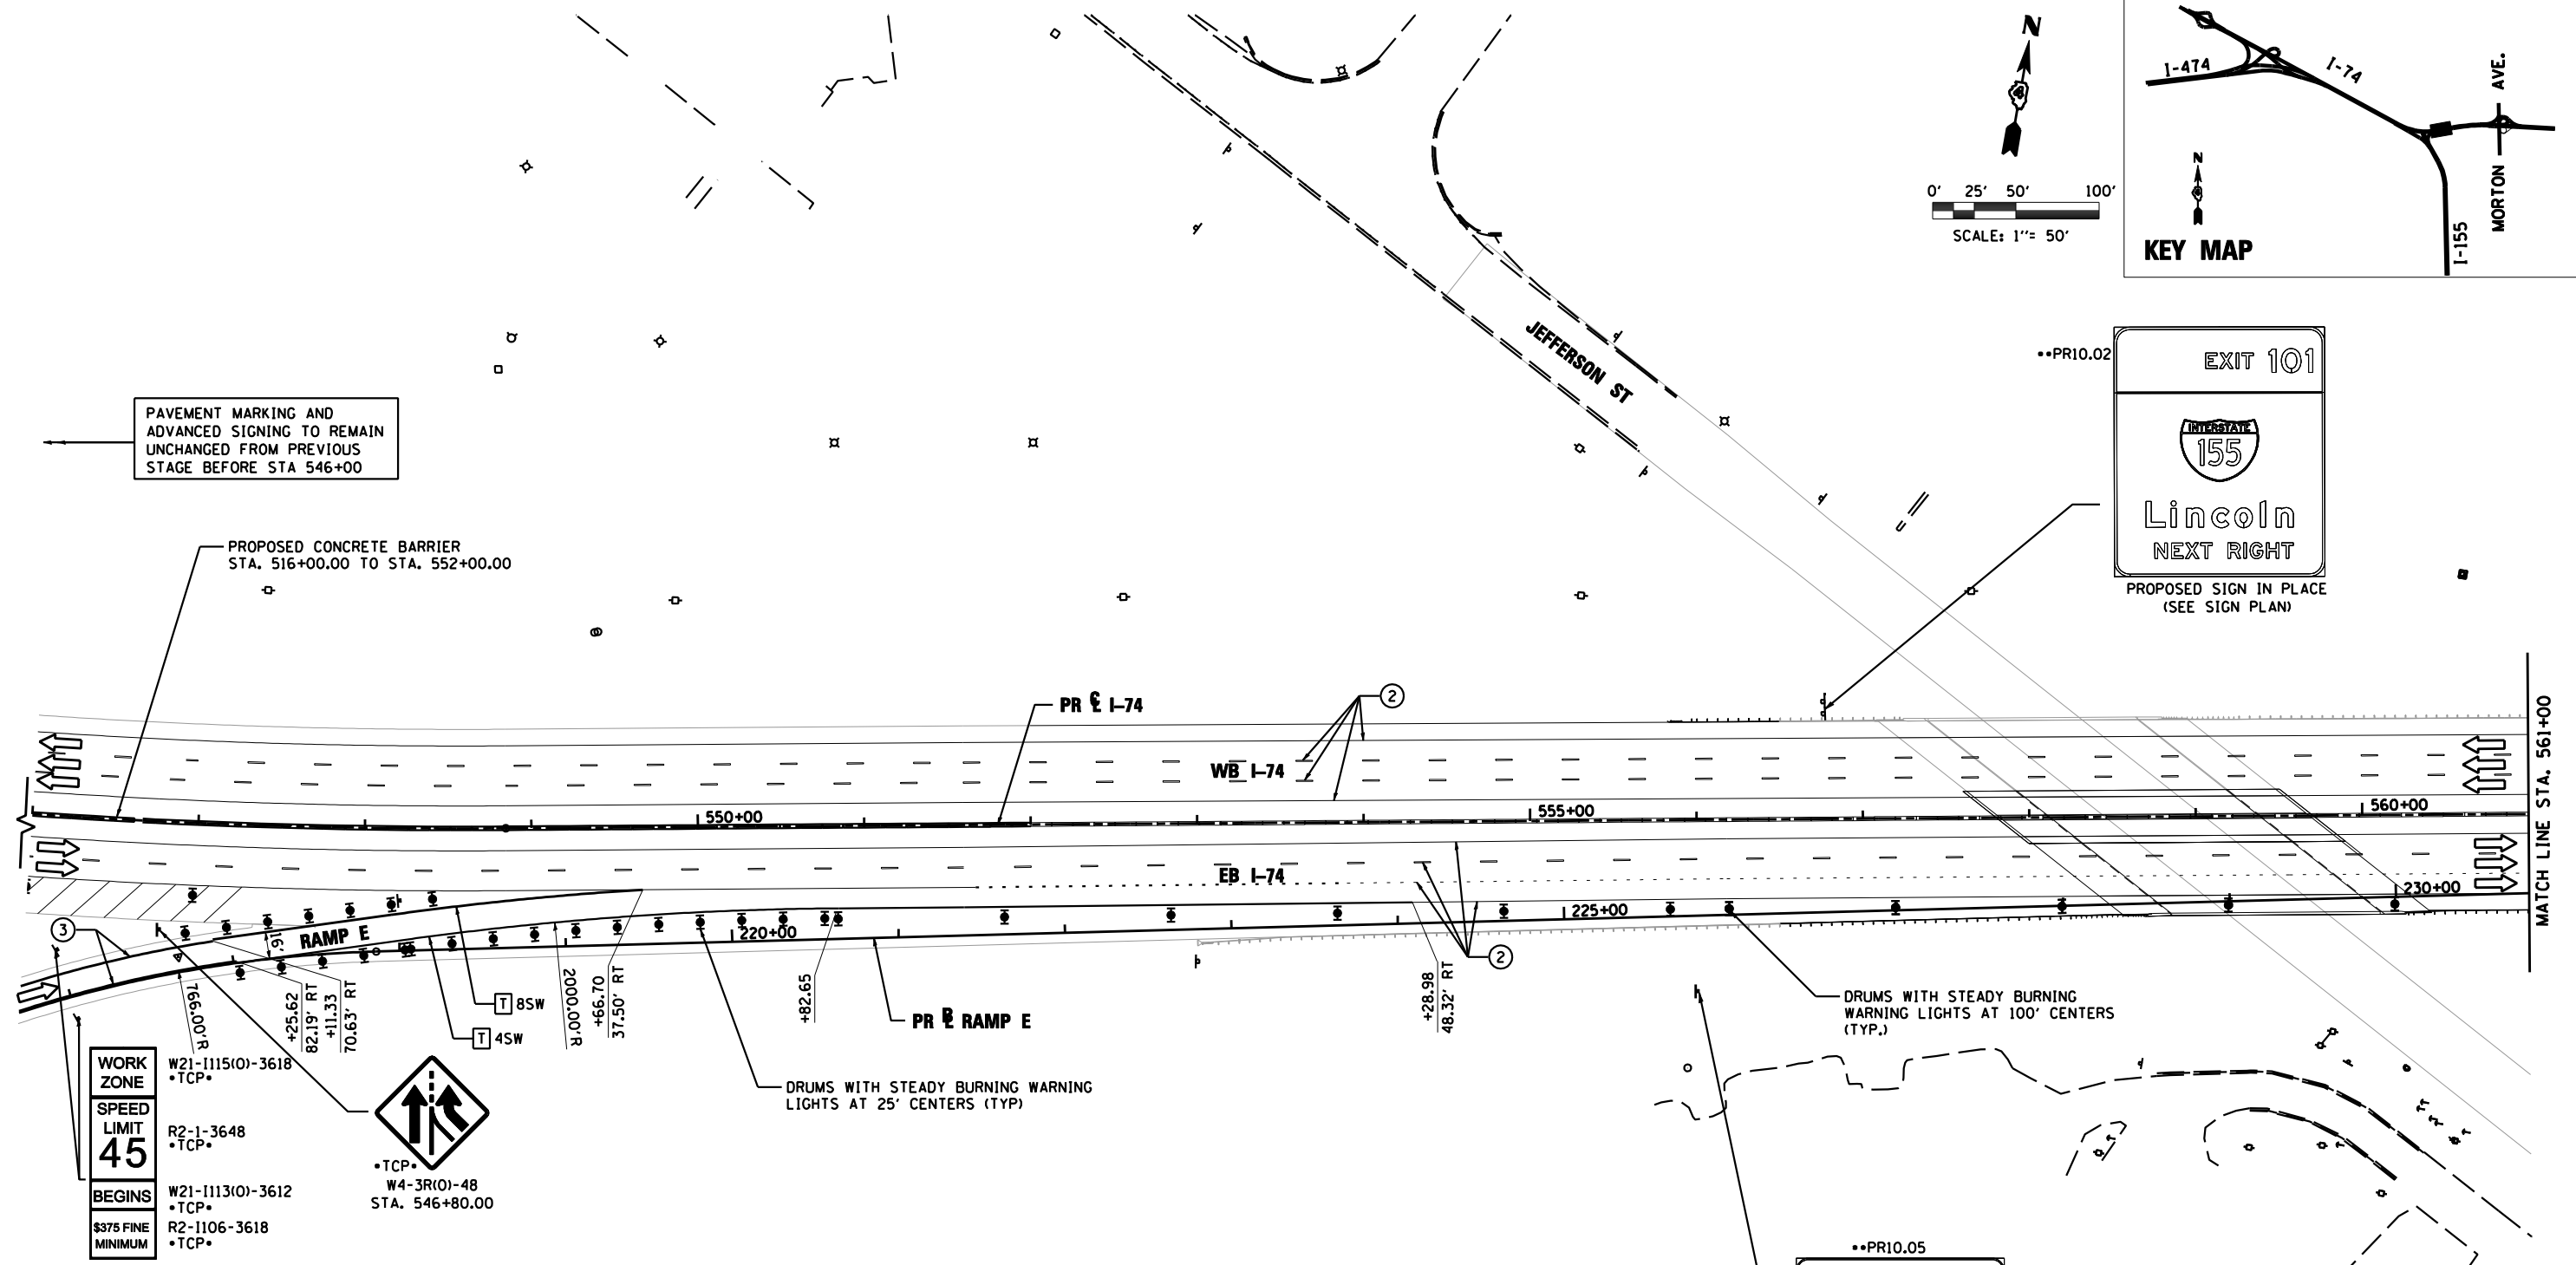

WORK ZONE	W21-1115(O)-3618 •TCP•
SPEED LIMIT	R2-1-3648 •TCP•
45	
BEGINS	W21-1113(O)-3612 •TCP•
\$375 FINE MINIMUM	R2-1106-3618 •TCP•
	STA. 216+00.00

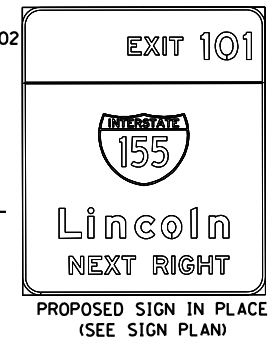


- LEGEND**
- DRUMS WITH STEADY BURNING WARNING LIGHTS
 - ◀ DIRECTION INDICATOR
 - BARRICADE WITH STEADY BURN MONODIRECTIONAL LIGHT
 - ▬ VERTICAL DELINEATOR PANELS
 - ⊥ BARRICADE, TYPE III
 - ⚡ FLASHING ARROW BOARD
 - ⇄ DIRECTION OF TRAFFIC FLOW
 - ⊘ IMPACT ATTENUATOR, TEMPORARY (NON-REDIRECTIVE)
 - ⊘ IMPACT ATTENUATOR, TEMPORARY (NARROW, REDIRECTIVE)
 - TCP• SIGN INCLUDED IN TRAFFIC CONTROL & PROTECTION (SEE SIGN SCHEDULE)

- ▨ TEMPORARY PAVEMENT CONSTRUCTION
- ▨ ON-GOING EARTHWORK FOR PROPOSED PAVEMENT
- ▨ PROPOSED PAVEMENT CONSTRUCTION
- ▨ TEMP PVMT REMOVAL (SEE REMOVAL PLAN FOR EX PVMT REMOVAL)
- ▬ REM TEMP AGGREGATE SHOULDERS
- ▬ AGGREGATE SHOULDERS, TYPE B 6"
- ▬ TEMPORARY CONCRETE BARRIER
- ▬ TEMPORARY CONCRETE BARRIER WITH 36" GLARE SCREEN
- XX-X SIGN REFERENCE NUMBER (SEE SIGN SCHEDULE)

PAVEMENT MARKING LEGEND

- ① EXISTING PAVEMENT MARKING
- ② PAVEMENT MARKING FROM PREVIOUS STAGE
- ③ PROPOSED PAVEMENT MARKING IN PLACE (SEE PROPOSED PAVEMENT MARKING PLAN)
- T PAVEMENT MARKING TAPE, TYPE III
- P POLYUREA PAVEMENT MARKING TYPE II
- 4SW 4" SOLID WHITE
- 4SY 4" SOLID YELLOW
- 4SYY 4" SOLID DOUBLE YELLOW (11" C-C)
- 4KW 4" SKIP-DASH WHITE (30' SKIP, 10' DASH)
- 4DW 4" DOTTED WHITE (9' SKIP, 3' DASH)
- 8SW 8" SOLID WHITE
- 12SW 12" SOLID WHITE @ 20' SPACING
- 12SY 12" SOLID YELLOW @ 20' SPACING
- 24SW 24" SOLID WHITE STOP BAR
- LSW LETTERS AND SYMBOLS, WHITE

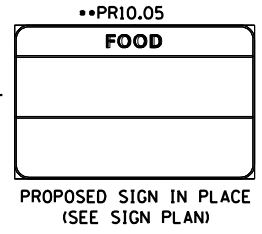

FILE NAME = D468620-shr-staging10 174-13.dgn	DESIGNED - HTL	REVISED -		STATE OF ILLINOIS DEPARTMENT OF TRANSPORTATION	MAINTENANCE OF TRAFFIC STAGE 13		F.A.I. RTE. = 90-[14R(14HB-4,14,14HB)BR]	SECTION	COUNTY	TOTAL SHEETS	SHEET NO.
USER NAME = TERRA	DRAWN - JPS	REVISED -					TAZEWELL	2433	1184		
PLOT DATE = 7/16/2012	CHECKED - DA/LVA	REVISED -					CONTRACT NO. 68620				
	DATE - 7/20/2012	REVISED -				SCALE: SHEET NO. 6 OF 24 SHEETS STA. 546+00 TO STA. 561+00	ILLINOIS FED. AID PROJECT				