


NOTE: SEE MOT PLAN SHEETS FOR LIMITS OF PAVEMENT MARKING.

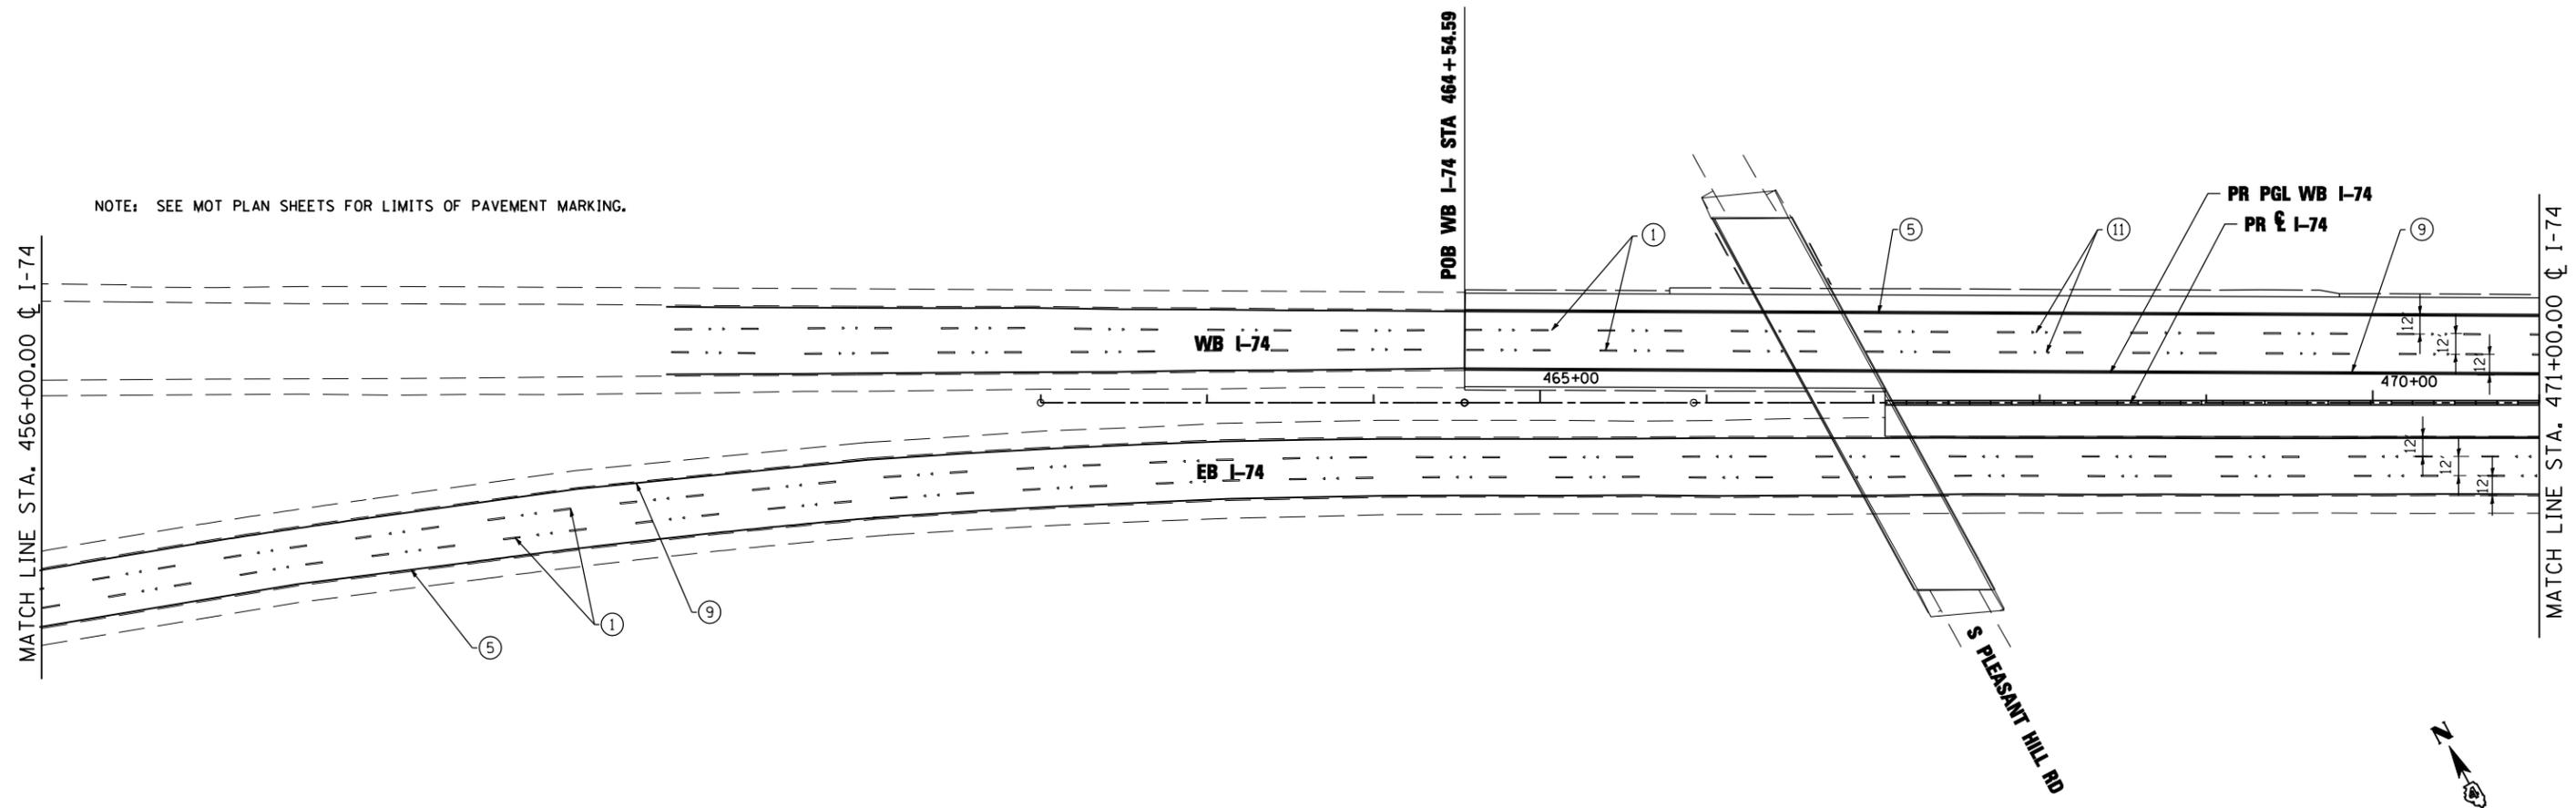

**PAVEMENT MARKING LEGEND**

- ① PREFORMED PLASTIC PAVEMENT MARKING, TYPE B - LINE 6" (WHITE) (10' DASH, 30' SKIP)
- ② PREFORMED PLASTIC PAVEMENT MARKING, TYPE B - LINE 8" (WHITE) (3' DASH, 9' SKIP)
- ③ PREFORMED PLASTIC PAVEMENT MARKING, TYPE B - LINE 8" (WHITE) (2' DASH, 6' SKIP)
- ④ MODIFIED URETHANE PAVEMENT MARKING - LETTERS AND SYMBOLS (WHITE)
- ⑤ MODIFIED URETHANE PAVEMENT MARKING - LINE 4" (WHITE)
- ⑥ MODIFIED URETHANE PAVEMENT MARKING - LINE 8" (WHITE)
- ⑦ MODIFIED URETHANE PAVEMENT MARKING - LINE 12" (WHITE)
- ⑧ MODIFIED URETHANE PAVEMENT MARKING - LINE 24" (WHITE)
- ⑨ MODIFIED URETHANE PAVEMENT MARKING - LINE 4" (YELLOW)
- ⑩ MODIFIED URETHANE PAVEMENT MARKING - LINE 8" (YELLOW)
- ⑪ RAISED REFLECTIVE PAVEMENT MARKER (ONE-WAY CRYSTAL)
- ⑫ RAISED REFLECTIVE PAVEMENT MARKER (ONE-WAY AMBER)
- ⑬ MODIFIED URETHANE PAVEMENT MARKING - LINE 12" (YELLOW)
- ⑭ RAISED REFLECTIVE PAVEMENT MARKER (TWO-WAY AMBER)
- ⑮ MODIFIED URETHANE PAVEMENT MARKING - LINE 4" (YELLOW) (DOUBLE)
- ⑯ PREFORMED PLASTIC PAVEMENT MARKING, TYPE B - LINE 6" (YELLOW) (10' DASH, 30' SKIP)
- ⑰ PREFORMED PLASTIC PAVEMENT MARKING, TYPE B - LINE 6" (YELLOW)

FILE NAME =	DESIGNED - SMS	REVISED -		<b>STATE OF ILLINOIS DEPARTMENT OF TRANSPORTATION</b>	<b>PAVEMENT MARKING PLAN</b>			F.A.I. RTE.	SECTION	COUNTY	TOTAL SHEETS	SHEET NO.
... \D468620-sh1-1-74-pmk01.dgn	DRAWN - JLT	REVISED -			I-74	90-[14R;14HB-4,14,14HVB]BR	TAZEWELL	2433	1508			
USER NAME = IDOT	CHECKED - LDC	REVISED -			SCALE: 1"=50'	SHEET NO. 4 OF 43 SHEETS	STA. 456+00.00 TO STA. 471+00.00	CONTRACT NO. 68620				
PLOT DATE = 7/16/2012	DATE - JULY 20, 2012	REVISED -			ILLINOIS FED. AID PROJECT							