


PROPOSED SIGN TRUSS
EB I-74 STA 498 + 50.00
STR 4S090I074R100.3
(LOOKING EAST)

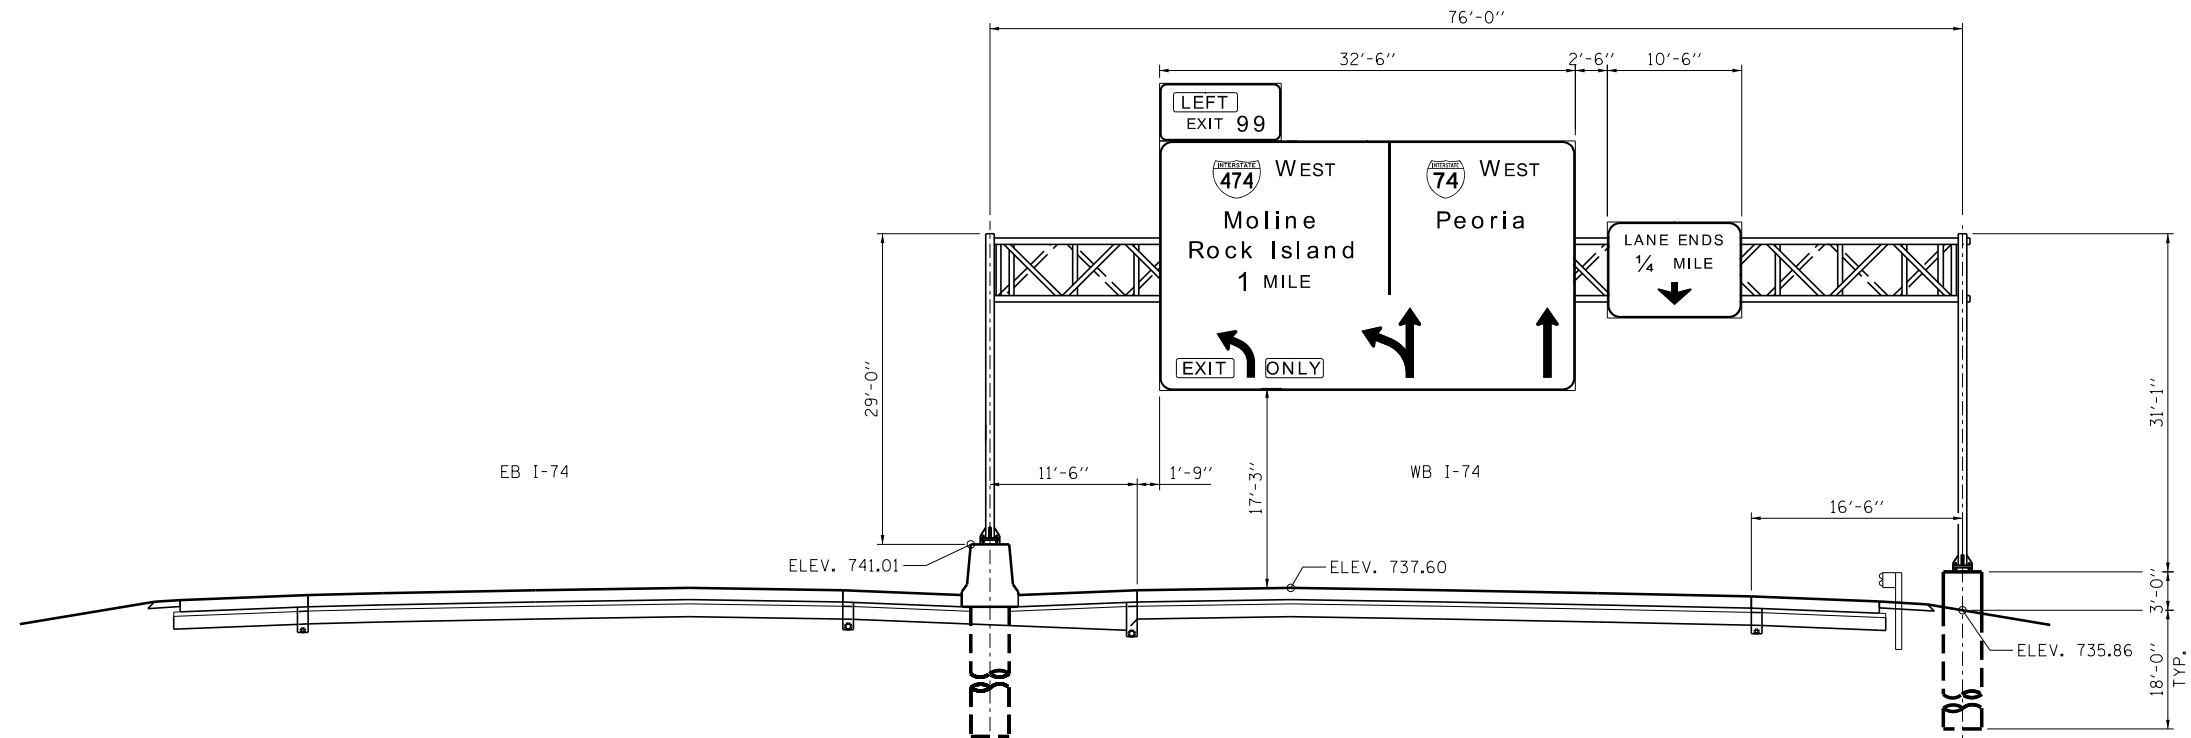

PROPOSED SIGN TRUSS
WB I-74 STA 508 + 15.00
STR 4S090I074L100.5
(LOOKING WEST)

benesch
 engineers · scientists · planners
 Alfred Benesch & Company
 205 North Michigan Avenue, Suite 2400
 Chicago, Illinois 60601
 312-565-0450 Job No. 10056

FILE NAME =	USER NAME = mbecker	DESIGNED - MFB	REVISED -
xxxxxx_68620_29_sp2.dgn		CHECKED - KJN	REVISED -
	PLOT SCALE =	DRAWN - MFB	REVISED -
	PLOT DATE = 7/16/2012	CHECKED - KJN	REVISED -

STATE OF ILLINOIS
DEPARTMENT OF TRANSPORTATION

SIGN PANEL PLACEMENT
OVERHEAD SIGN STRUCTURES

SHEET NO. SS29 OF SS32 SHEETS

F.A.I. RTE.	SECTION	COUNTY	TOTAL SHEETS	SHEET NO.
74	90-[14R;14HB-4;14,14HVB]BRJ	TAZEWELL	2433	1649
CONTRACT NO. 68620				
ILLINOIS FED. AID PROJECT				

x:\10000s\10056\engineer\ing-documents\phase-1\signstructures\final\xxxxxxxx_68620_29_sp2.dgn
 7:33:16 AM
 7/16/2012