


* ELEVATION TAKEN FROM EXISTING PLANS.
ALL ELEVATIONS SHALL BE VERIFIED IN THE
FIELD PRIOR TO ORDERING MATERIALS FOR
OVERHEAD SIGN STRUCTURE.

PROPOSED SIGN TRUSS
NB I-155 STA 54 + 00.00 (EXISTING I-155)
STR 4S0901155R031.2
(LOOKING NORTH)

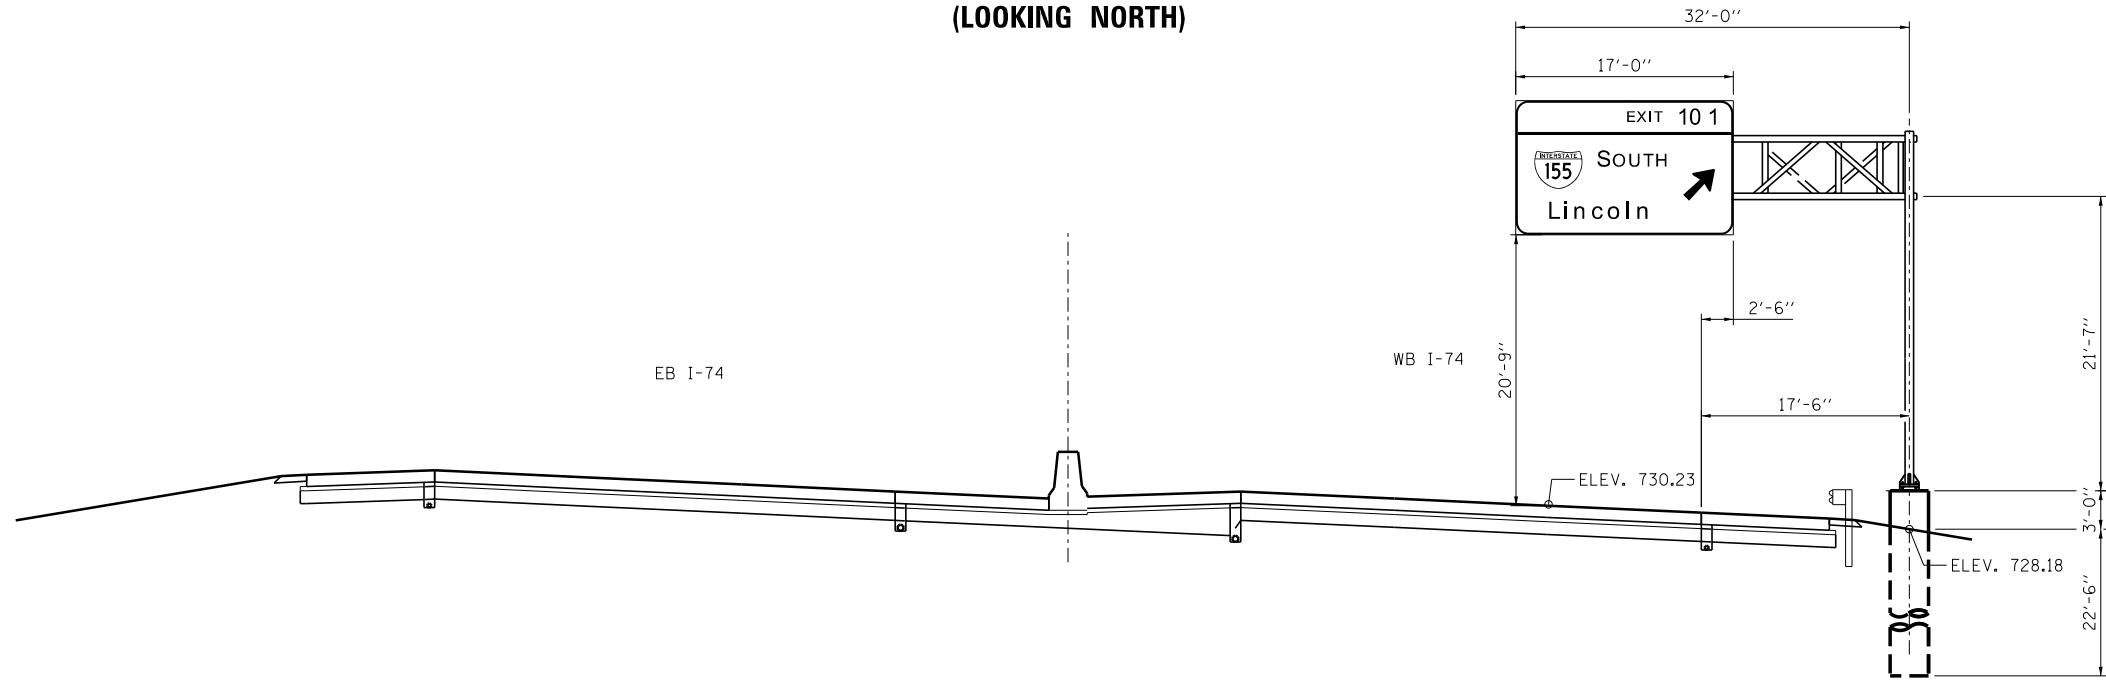

PROPOSED SIGN TRUSS
WB I-74 STA 541 + 22.02
STR 4C0901074L101.1
(LOOKING WEST)

benesch
engineers · scientists · planners
Alfred Benesch & Company
205 North Michigan Avenue, Suite 2400
Chicago, Illinois 60601
312-565-0450 Job No. 10056

FILE NAME =	USER NAME = mbecker	DESIGNED - MFB	REVISED -
xxxxxx_68620_31_sp4.dgn		CHECKED - KJN	REVISED -
	PLOT SCALE =	DRAWN - MFB	REVISED -
	PLOT DATE = 7/16/2012	CHECKED - KJN	REVISED -

STATE OF ILLINOIS
DEPARTMENT OF TRANSPORTATION

SIGN PANEL PLACEMENT
OVERHEAD SIGN STRUCTURES

SHEET NO. SS31 OF SS32 SHEETS

F.A.I. RTE.	SECTION	COUNTY	TOTAL SHEETS	SHEET NO.
74	90-[14R;(14HB-4,14,14HVB)BR]	TAZEWELL	2433	1651
CONTRACT NO. 68620				

ILLINOIS FED. AID PROJECT

x:\100000s\10056\engineer\ing-documents\phase-1\signstructures\final\xxxxxxxx_68620_31_sp4.dgn
 7:33:18 AM
 7/16/2012