




SCHEDULE OF QUANTITIES ITS PLAN SHEET 17		
UNDERGROUND CONDUIT, PVC, 1 1/2" DIA.	FOOT	3075.0
HEAVY-DUTY HANDHOLE	EACH	1.0
FIBER OPTIC CABLE 48 FIBERS, SINGLE MODE	EACH	1035.0

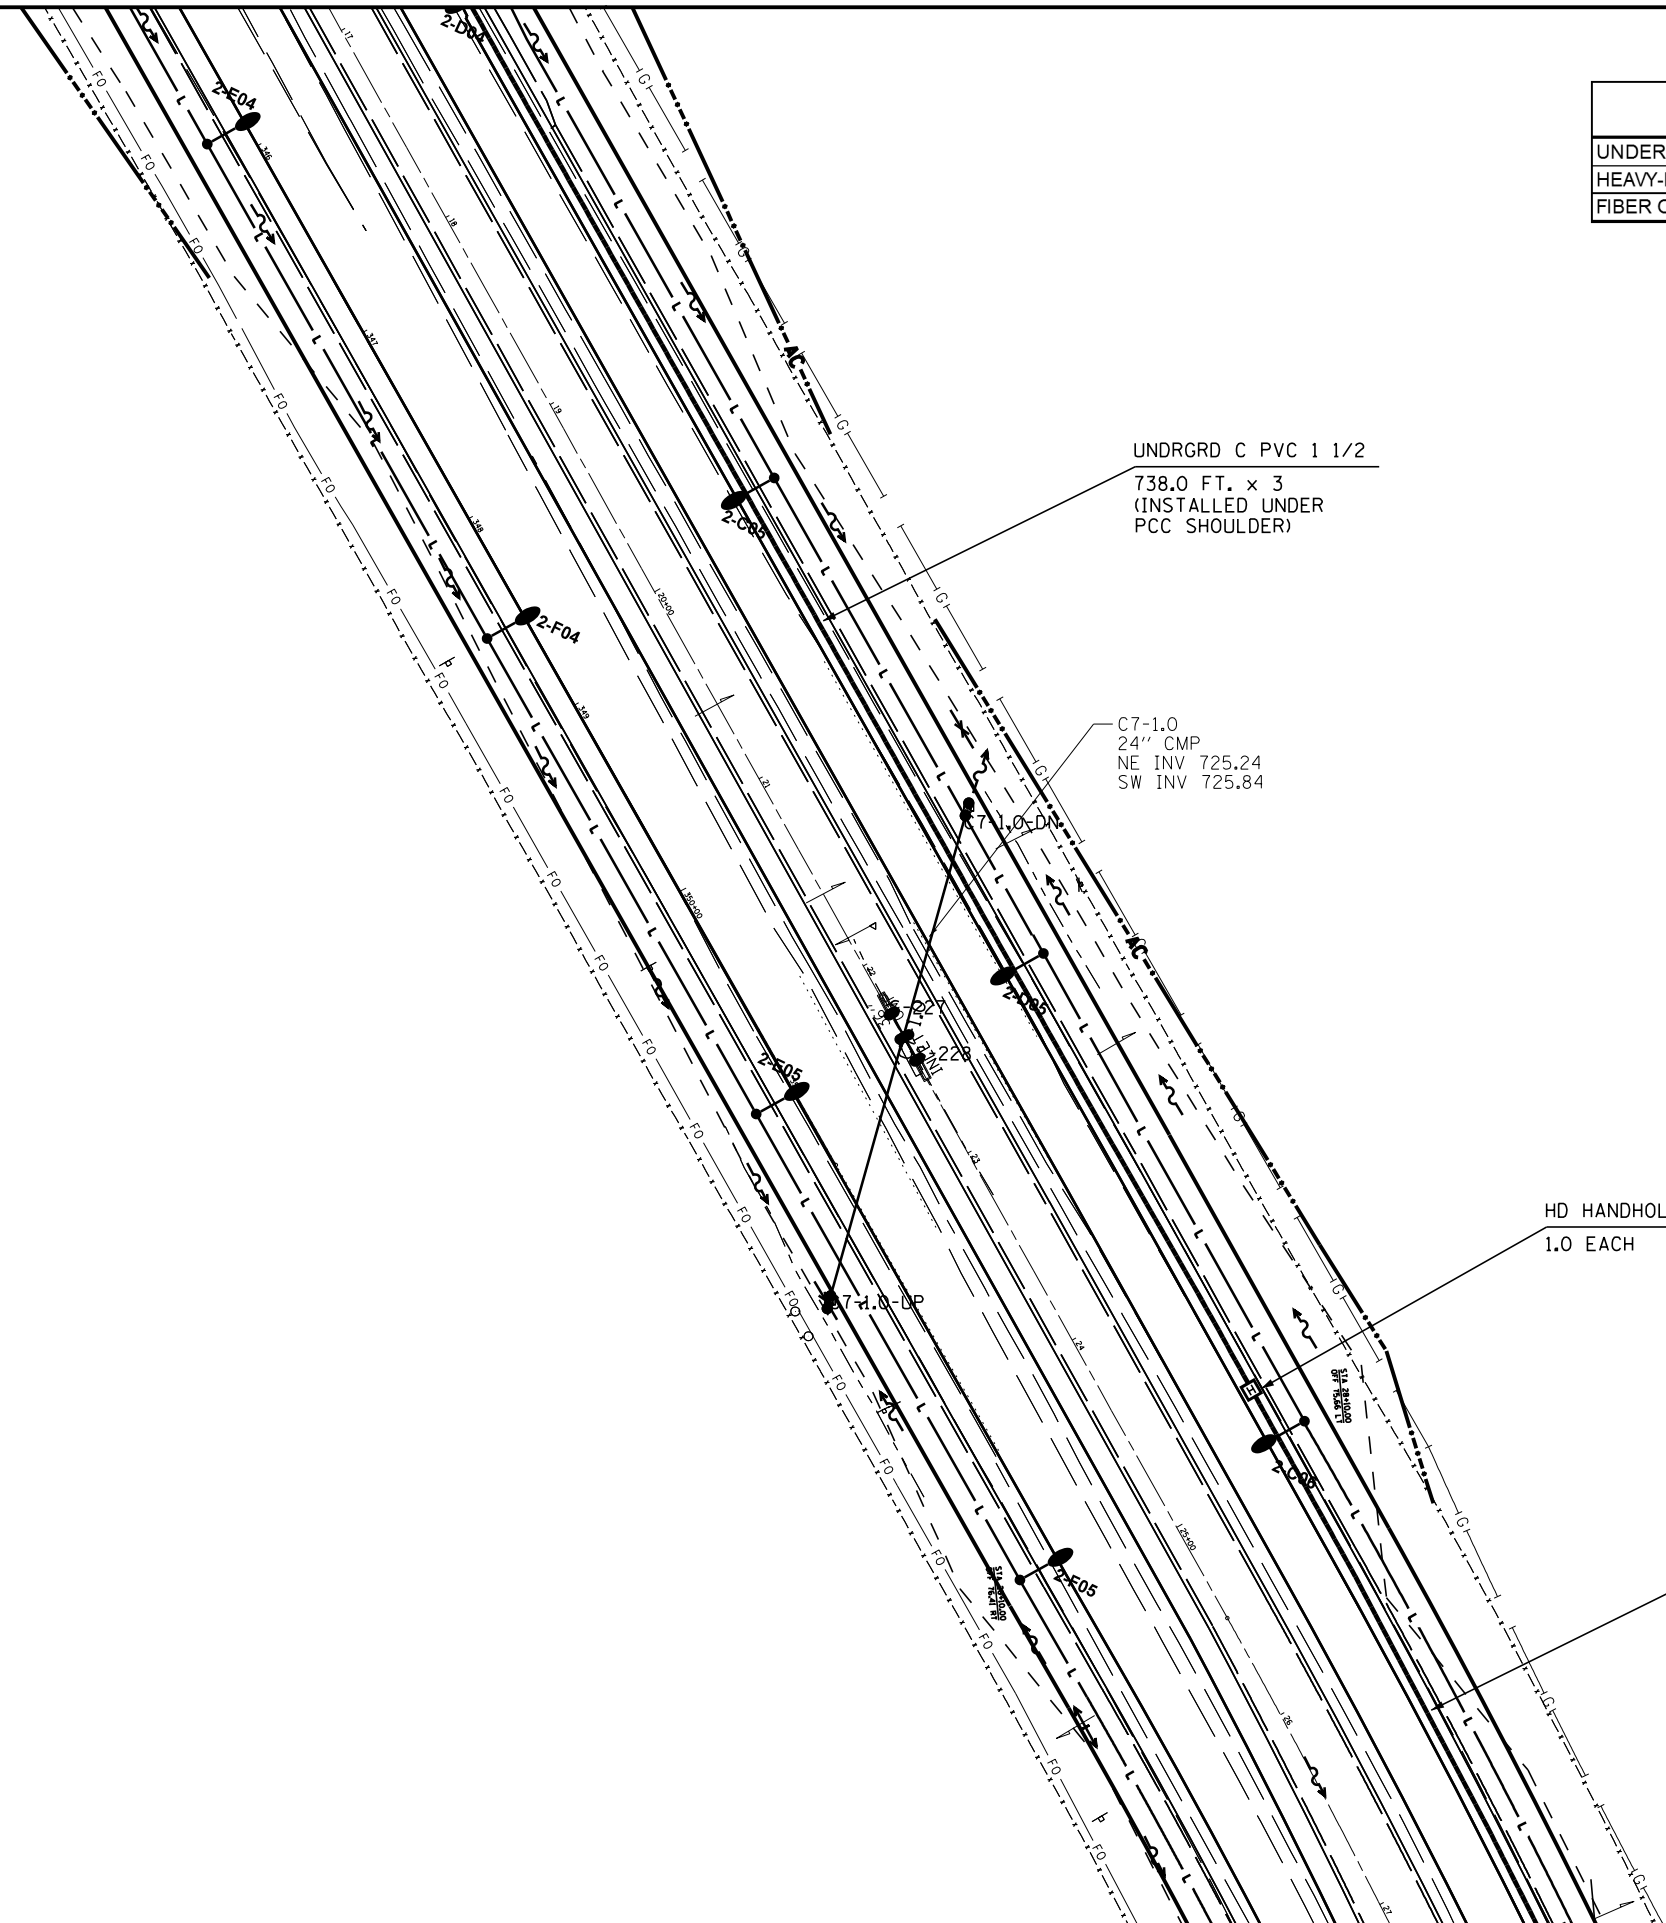

UNDRGRD C PVC 1 1/2
738.0 FT. x 3
(INSTALLED UNDER
PCC SHOULDER)

C7-1.0
24" CMP
NE INV 725.24
SW INV 725.84

HD HANDHOLE
1.0 EACH

UNDRGRD C PVC 1 1/2"
287.0 FT. x 3
(INSTALLED UNDER
PCC SHOULDER)

FILE NAME = ... \ITS (DDOT)\D468620-ITS-17.dgn	USER NAME = tblank	DESIGNED -	REVISED -
		DRAWN -	REVISED -
		CHECKED -	REVISED -
		DATE -	REVISED -
	PLOT SCALE =		
	PLOT DATE = 7/17/2012		

**STATE OF ILLINOIS
DEPARTMENT OF TRANSPORTATION**

ITS FIBER PLANS
I-74 & I-155 INTERCHANGE TO IL 98 (BIRCHWOOD) (CONTINUED)

SCALE: NONE SHEET NO. 17 OF 50 SHEETS STA. TO STA.

F.A.P. RTE.	SECTION	COUNTY	TOTAL SHEETS	SHEET NO.
74	90-[14R;14HB-4,14,14HB]BR	TAZEWELL	2433	1681
			CONTRACT NO. 68620	
ILLINOIS FED. AID PROJECT				