


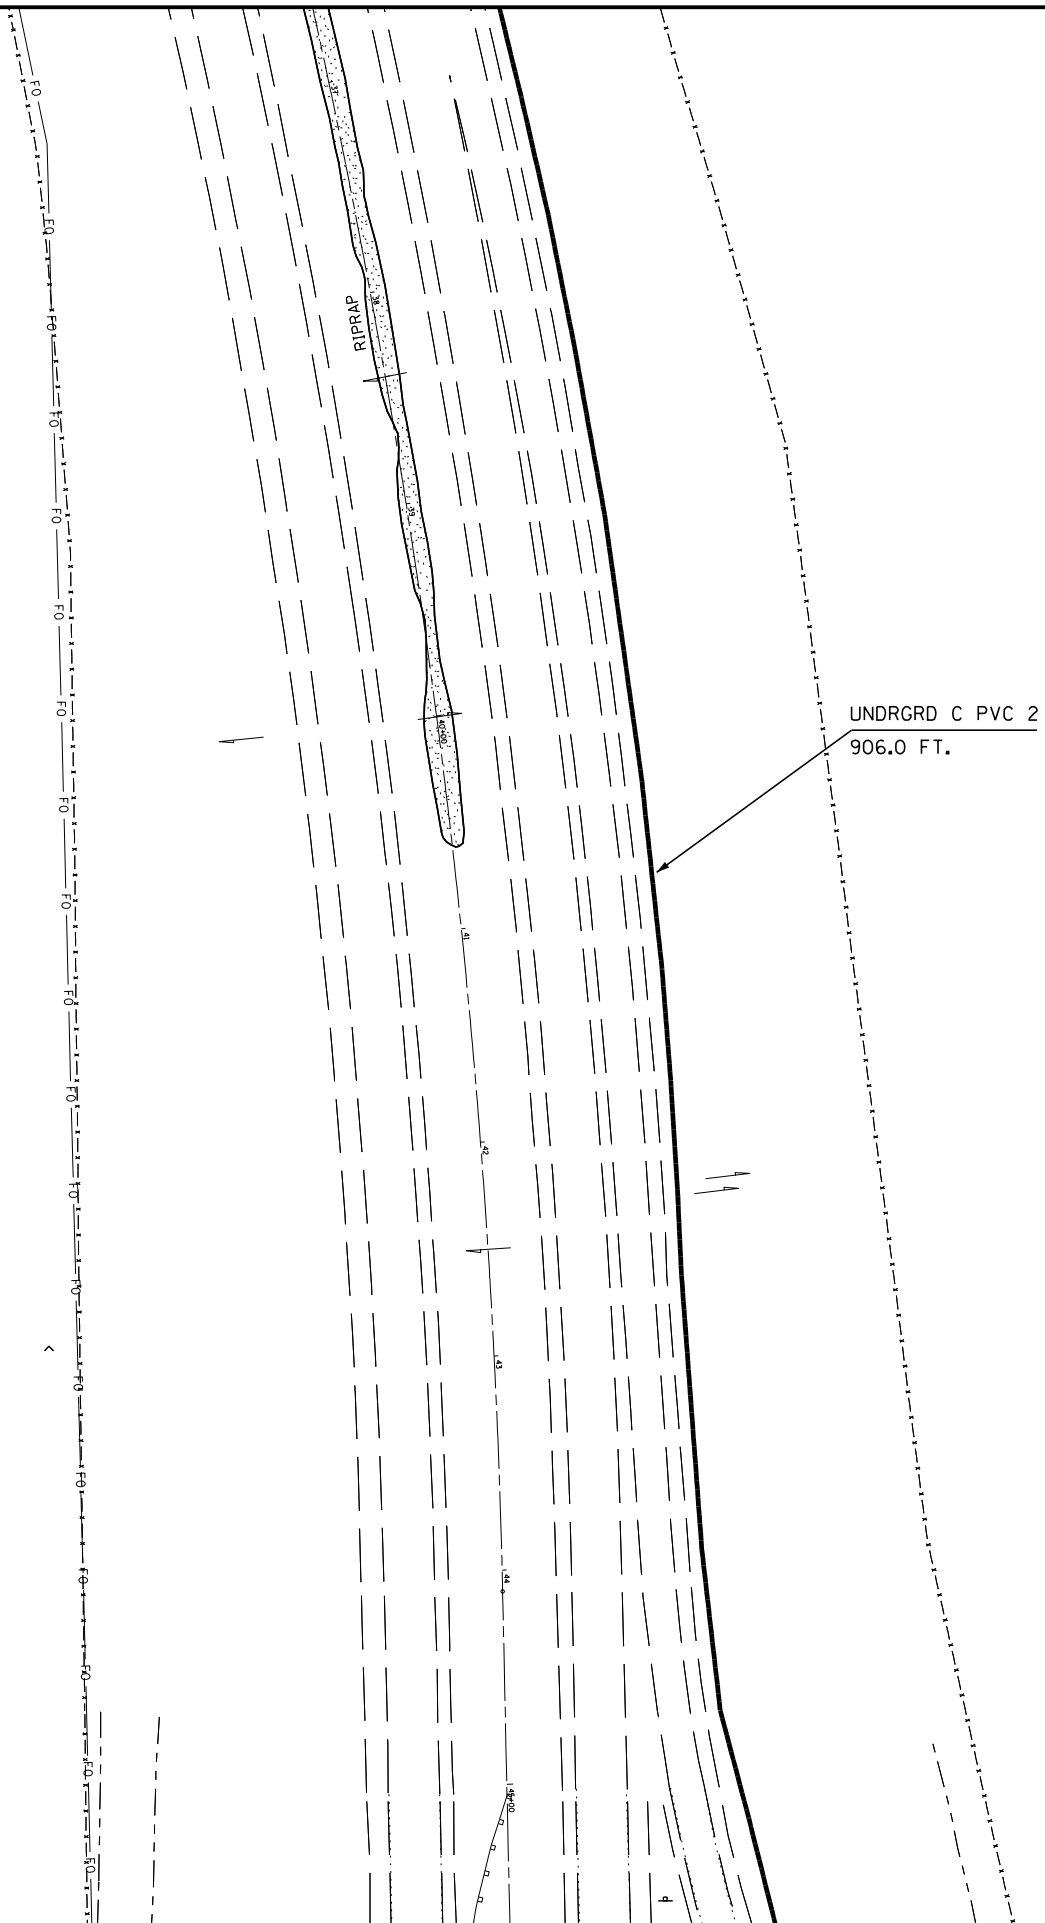

SCHEDULE OF QUANTITIES ITS PLAN SHEET 19		
UNDERGROUND CONDUIT, PVC, 2" DIA.	FOOT	906.0
FIBER OPTIC CABLE 48 FIBERS, SINGLE MODE	EACH	906.0



FILE NAME = ...ITS (DDOT)\D468620-ITS-19.dgn	USER NAME = tblank	DESIGNED -	REVISED -
		DRAWN -	REVISED -
		CHECKED -	REVISED -
		DATE -	REVISED -

**STATE OF ILLINOIS
DEPARTMENT OF TRANSPORTATION**

**ITS FIBER PLANS
I-74 & I-155 INTERCHANGE TO IL 98 (BIRCHWOOD) (CONTINUED)**

F.A.P. RTE.	SECTION	COUNTY	TOTAL SHEETS	SHEET NO.
74	90-[14Rz(14HB-4,14,14HVB)BR]	TAZEWELL	2433	1683
ILLINOIS FED. AID PROJECT			CONTRACT NO. 68620	

SCALE: NONE SHEET NO. 19 OF 50 SHEETS STA. TO STA.