


ELEVATION
(Stage 2)

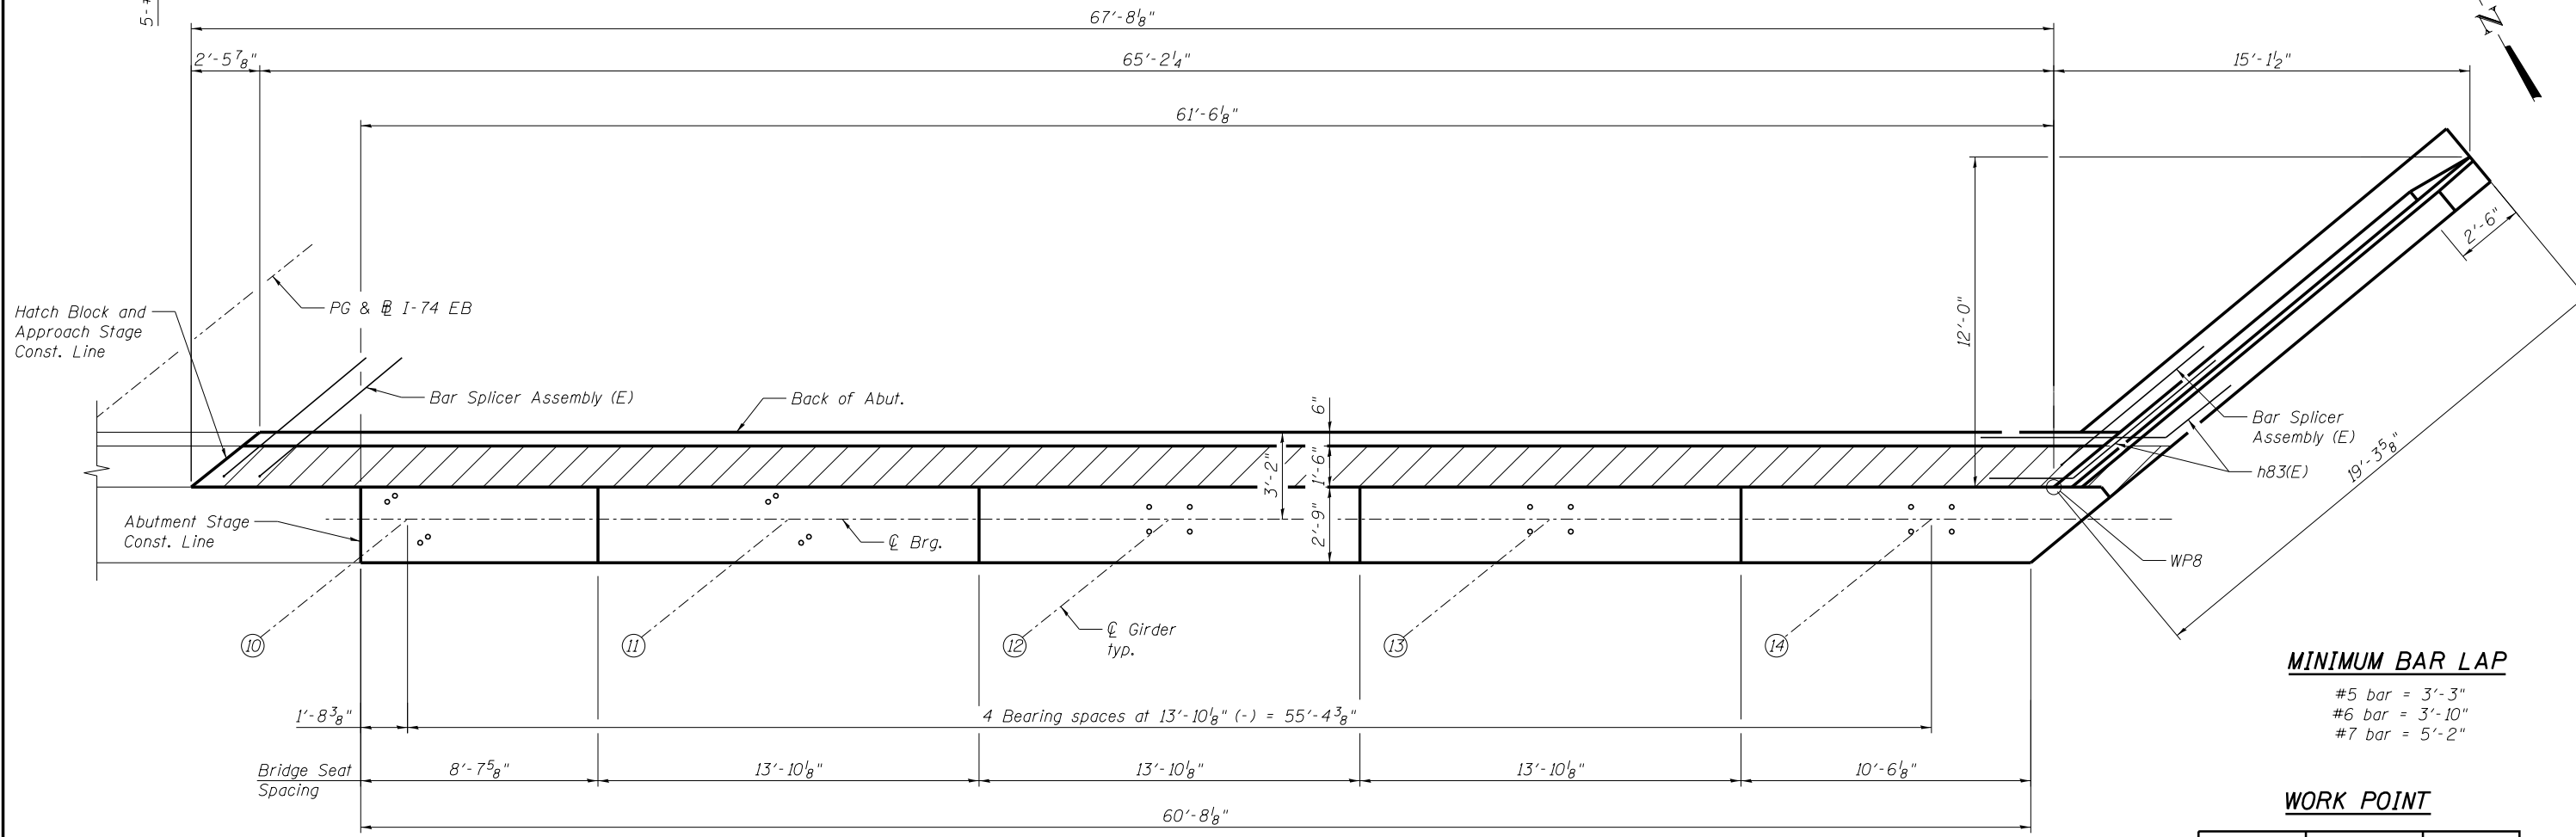

PLAN-TOP VIEW
(Stage 2)

MINIMUM BAR LAP

- #5 bar = 3'-3"
- #6 bar = 3'-10"
- #7 bar = 5'-2"

WORK POINT

Point	Station	Offset
WP8	560+10.32	58.00

benesch
engineers · scientists · planners

Alfred Benesch & Company
205 North Michigan Avenue, Suite 2400
Chicago, Illinois 60601
312-565-0450 Job No. 10056

FILE NAME = 0900167.68620.41.eabut4.dgn

USER NAME = mbecker	DESIGNED - DTS	REVISED -
PLOT SCALE =	CHECKED - SLD	REVISED -
PLOT DATE = 7/16/2012	DRAWN - PRT/DTS	REVISED -
	CHECKED - SLD	REVISED -

STATE OF ILLINOIS
DEPARTMENT OF TRANSPORTATION

EAST ABUTMENT 4 OF 5
STRUCTURE NO. 090-0167

SHEET NO. SB41 OF SB65 SHEETS

F.A.I. RTE. 74	SECTION 90-[14R;14HB-4;14,14HVB]BR	COUNTY TAZEWELL	TOTAL SHEETS 2433	SHEET NO. 1952
CONTRACT NO. 68620			ILLINOIS FED. AID PROJECT	

x:\10000s\10056\engineer\ing-documents\phase-1\174over\Jefferson\Final\0900167.68620.41.eabut4.dgn
 11:08:49 AM
 7/16/2012