


ELEVATION OF WEST WALL
(Looking West, Along Wall Baseline)

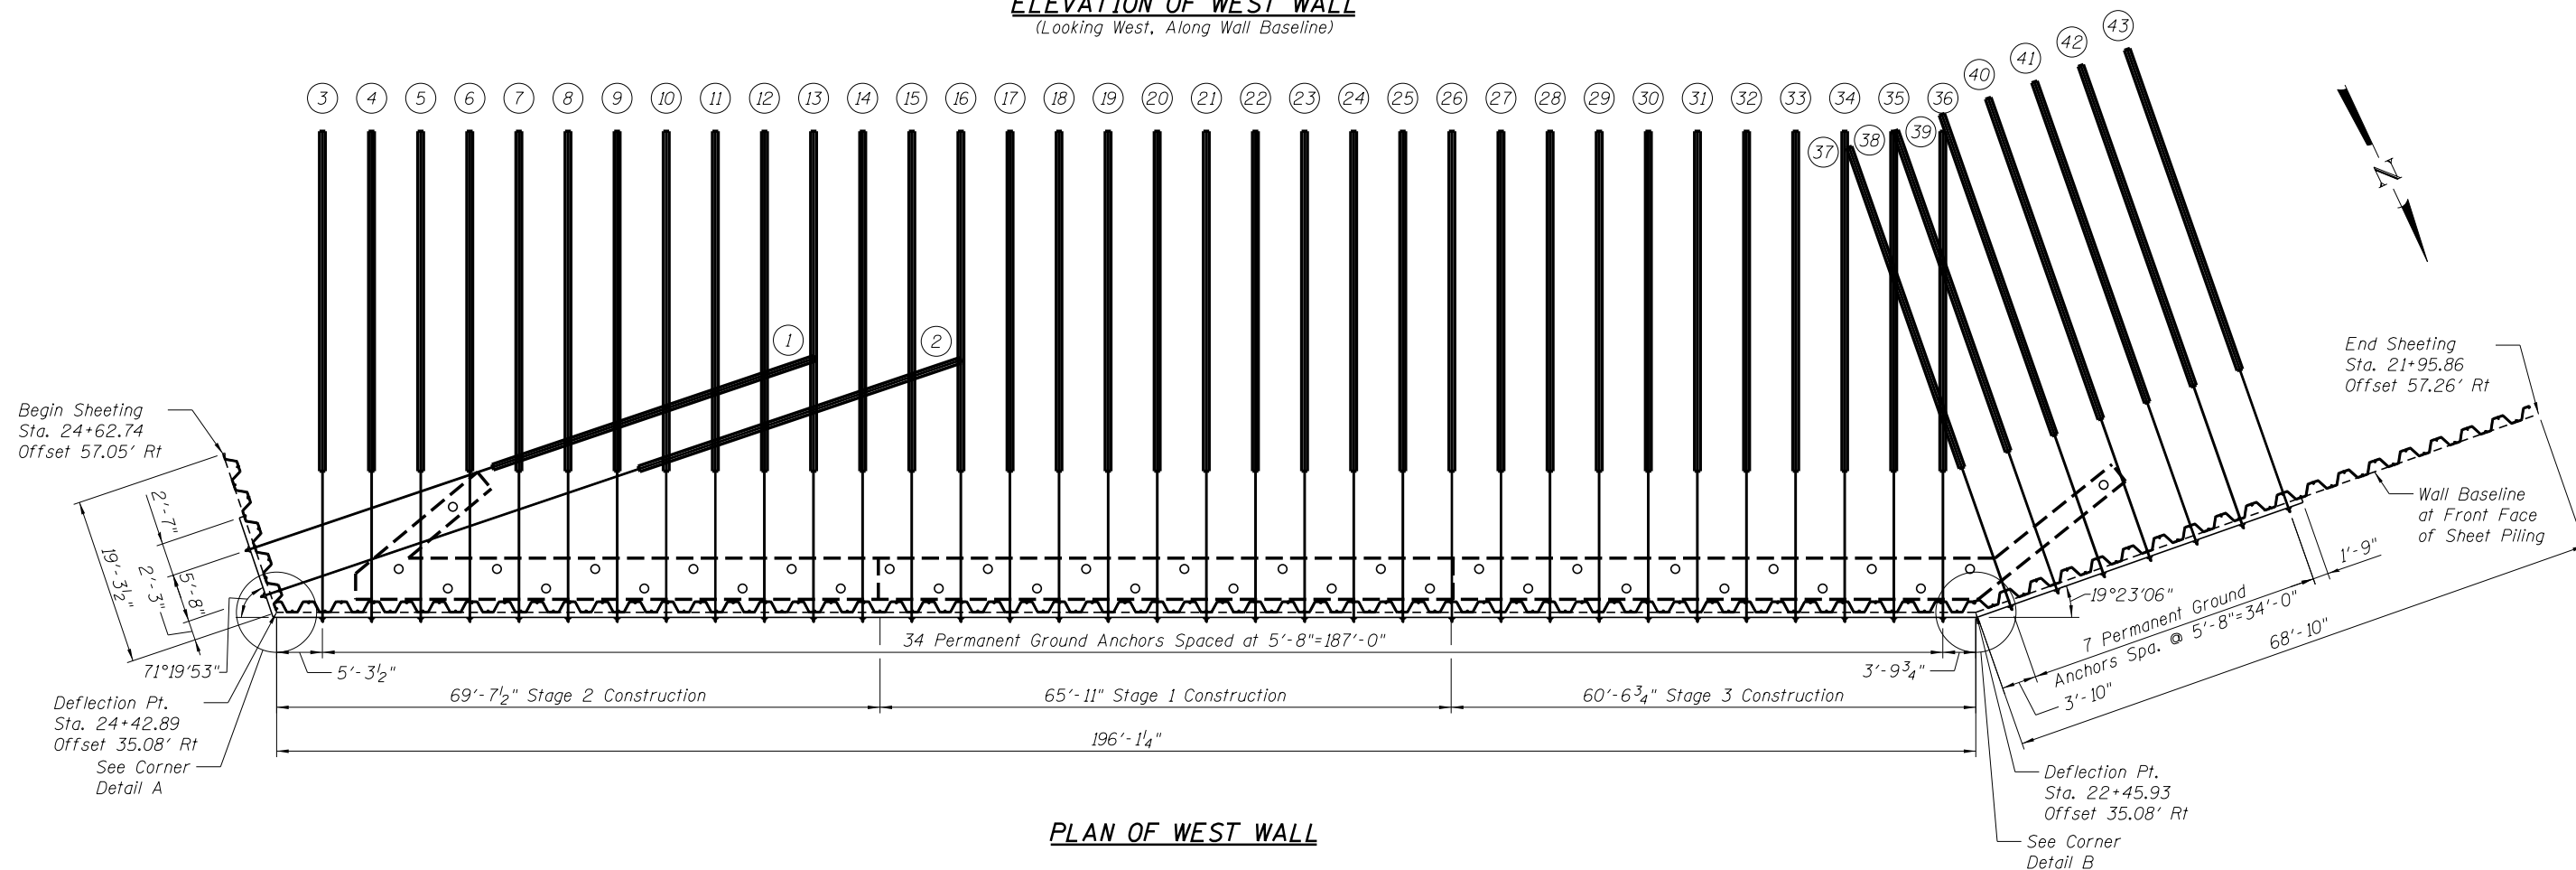

PLAN OF WEST WALL

Notes:

1. Concrete facing not shown for clarity.
2. See sheet SB50 for Details A and B.

benesch
engineers · scientists · planners

Alfred Benesch & Company
205 North Michigan Avenue, Suite 2400
Chicago, Illinois 60601
312-565-0450 Job No. 10056

FILE NAME =
0900167.68620.46.psh2.dgn

USER NAME = mbecker	DESIGNED - JJC/AMB	REVISED -
PLOT SCALE =	CHECKED - LRB/MFB	REVISED -
PLOT DATE = 7/16/2012	DRAWN - CBS	REVISED -
	CHECKED - MFB	REVISED -

STATE OF ILLINOIS
DEPARTMENT OF TRANSPORTATION

WEST ABUTMENT SHEET PILE WALL
STRUCTURE NO. 090-0167

SHEET NO. SB46 OF SB65 SHEETS

F.A.I. RTE.	SECTION	COUNTY	TOTAL SHEETS	SHEET NO.
74	90-[14R;(14HB-4,14,14HVB)BR]	TAZEWELL	2433	1957
CONTRACT NO. 68620				

ILLINOIS FED. AID PROJECT