


**DIAPHRAGM ELEVATION AT ABUTMENT - STAGE 1**  
(E. Abut. shown, W. Abut. opposite hand)

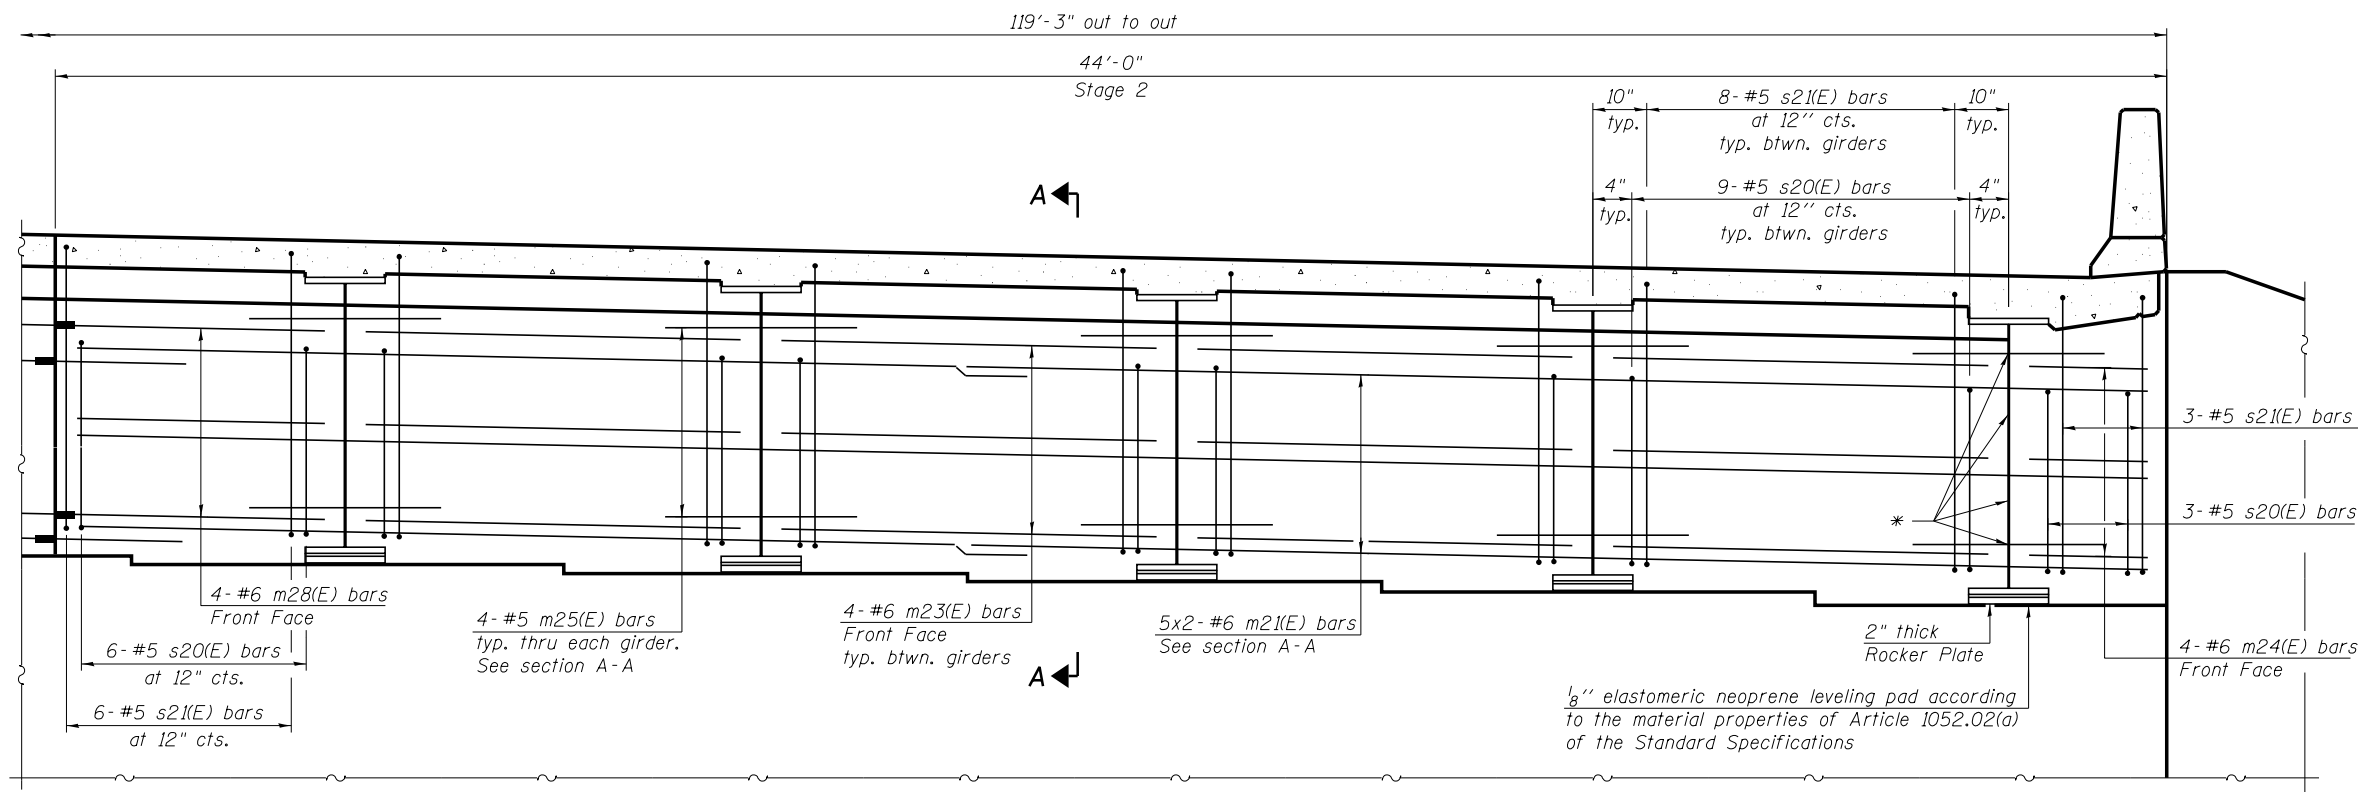

**DIAPHRAGM ELEVATION AT ABUTMENT - STAGE 2**  
(E. Abut. shown, W. Abut. opposite hand)

**NOTE:**  
All horizontal dimensions are perpendicular to girders.

**benesch**  
engineers · scientists · planners  
Alfred Benesch & Company  
205 North Michigan Avenue, Suite 2400  
Chicago, Illinois 60601  
312-565-0450 Job No. 10056

FILE NAME =	USER NAME = mbecker	DESIGNED - DTS	REVISED -
0900169.68620.23.dkt3.dgn		CHECKED - MRB	REVISED -
	PLOT SCALE =	DRAWN - PRT	REVISED -
	PLOT DATE = 7/16/2012	CHECKED - MRB	REVISED -

**STATE OF ILLINOIS**  
**DEPARTMENT OF TRANSPORTATION**

**DIAPHRAGM DETAILS 1 OF 2**  
**STRUCTURE NO. 090-0169**

SHEET NO. SC23 OF SC63 SHEETS

F.A.I. RTE.	SECTION	COUNTY	TOTAL SHEETS	SHEET NO.
74	90-[14R]14HB-4,14,14HV[B]BR	TAZEWELL	2433	1999
CONTRACT NO. 68620				
ILLINOIS FED. AID PROJECT				

x:\10000s\10056\engineer\ing-documents\phase-1\174over\jackson\Final\0900169-68620-23.dkt3.dgn  
 11:19:27 AM  
 7/16/2012