


STAGE 4 CONSTRUCTION

(Looking Upstation)

STAGE 4 CONSTRUCTION
 1) Ramp E proposed pavement constructed.
 2) Temporary embankment added to the south of temporary pavement constructed in Stage 1.


STAGE 4 TRAFFIC
 WB I-74 traffic on existing WB bridge
 EB I-74 traffic on temporary pavement
 Ramp E traffic detoured

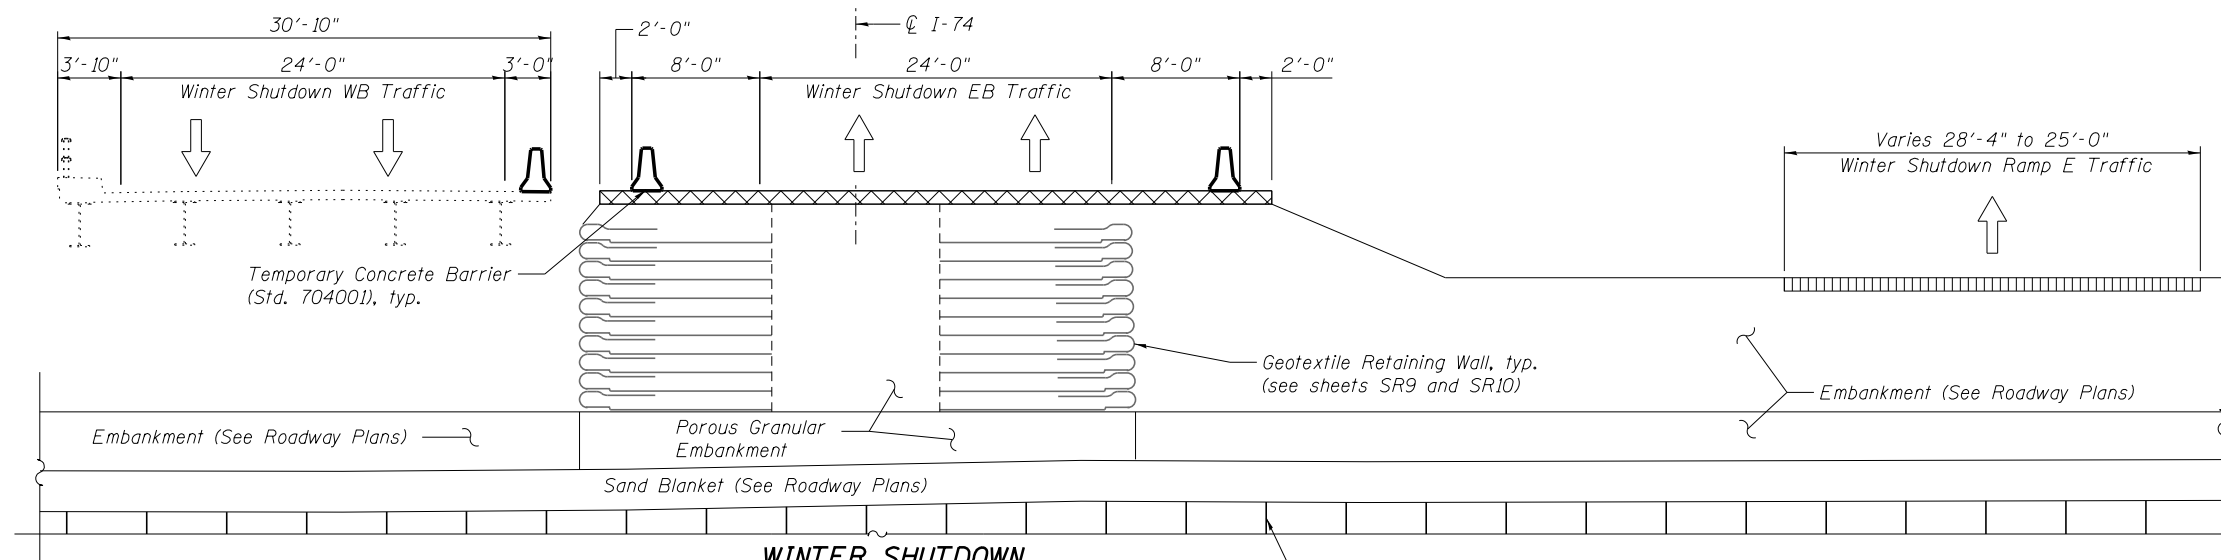

WINTER SHUTDOWN

(Looking Upstation)

WINTER SHUTDOWN TRAFFIC
 WB I-74 traffic on existing WB bridge
 EB I-74 traffic on temporary pavement
 Ramp E traffic on proposed Ramp E pavement

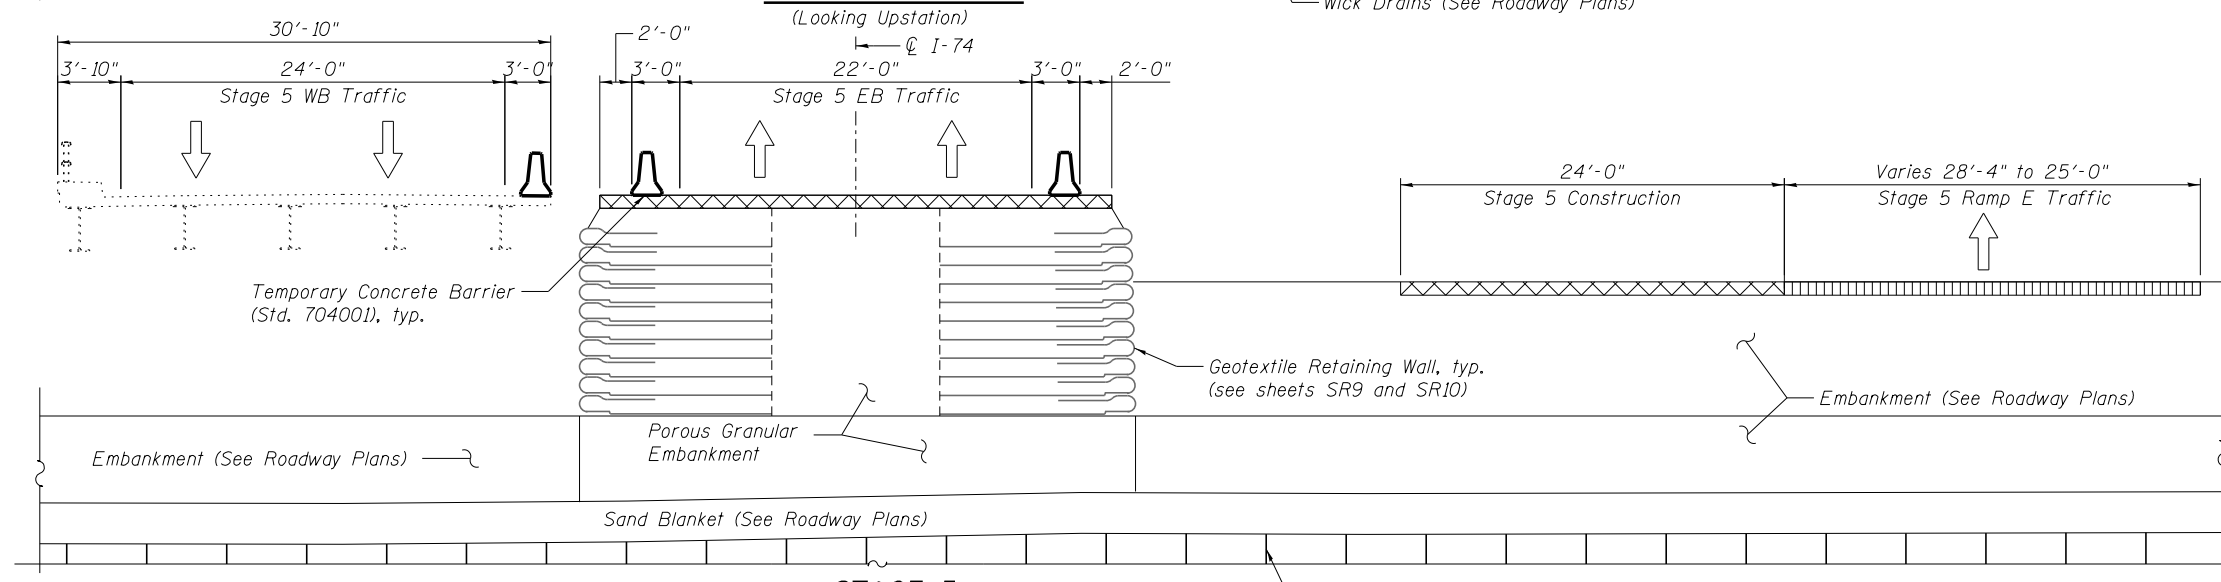

STAGE 5

(Looking Upstation)

STAGE 5 CONSTRUCTION
 1) Construct 24' of temporary pavement adjacent to proposed Ramp E pavement

STAGE 5 TRAFFIC
 WB I-74 traffic on existing WB bridge
 EB I-74 traffic on temporary pavement
 Ramp E traffic on proposed Ramp E pavement

LEGEND:

- Indicates temporary pavement
- Indicates proposed pavement

NOTE:

See Maintenance of Traffic plans for more information.

benesch
 engineers · scientists · planners
 Alfred Benesch & Company
 205 North Michigan Avenue, Suite 2400
 Chicago, Illinois 60601
 312-565-0450 Job No. 10056

FILE NAME =	USER NAME = mbecker	DESIGNED - MFB	REVISED -
xxxxxx.68620.05.stg3.dgn		CHECKED - KWS	REVISED -
	PLOT SCALE =	DRAWN - MFB/DTS	REVISED -
	PLOT DATE = 7/16/2012	CHECKED - KWS	REVISED -

STATE OF ILLINOIS
DEPARTMENT OF TRANSPORTATION

STAGE REMOVAL DETAILS 3 OF 5
STRUCTURE NO. 090-0014 / 0015 REMOVAL

SHEET NO. SR5 OF SR22 SHEETS

F.A.I. RTE.	SECTION	COUNTY	TOTAL SHEETS	SHEET NO.
74	90-[14R;(14HB-4;14;14HB)BR]	TAZEWELL	2433	2073
			CONTRACT NO. 68620	
ILLINOIS FED. AID PROJECT				

X:\100005\10056\Engineering\Documents_Phase_1\I74overRR\Final\xxxxxx.68620.05.stg3.dgn 7:44:39 AM 7/16/2012