


140 130 120 110 100 90 80 70 60 50 40 30 20 10 0 10 20 30 40 50 60 70 80 90 100 110 120 130 140

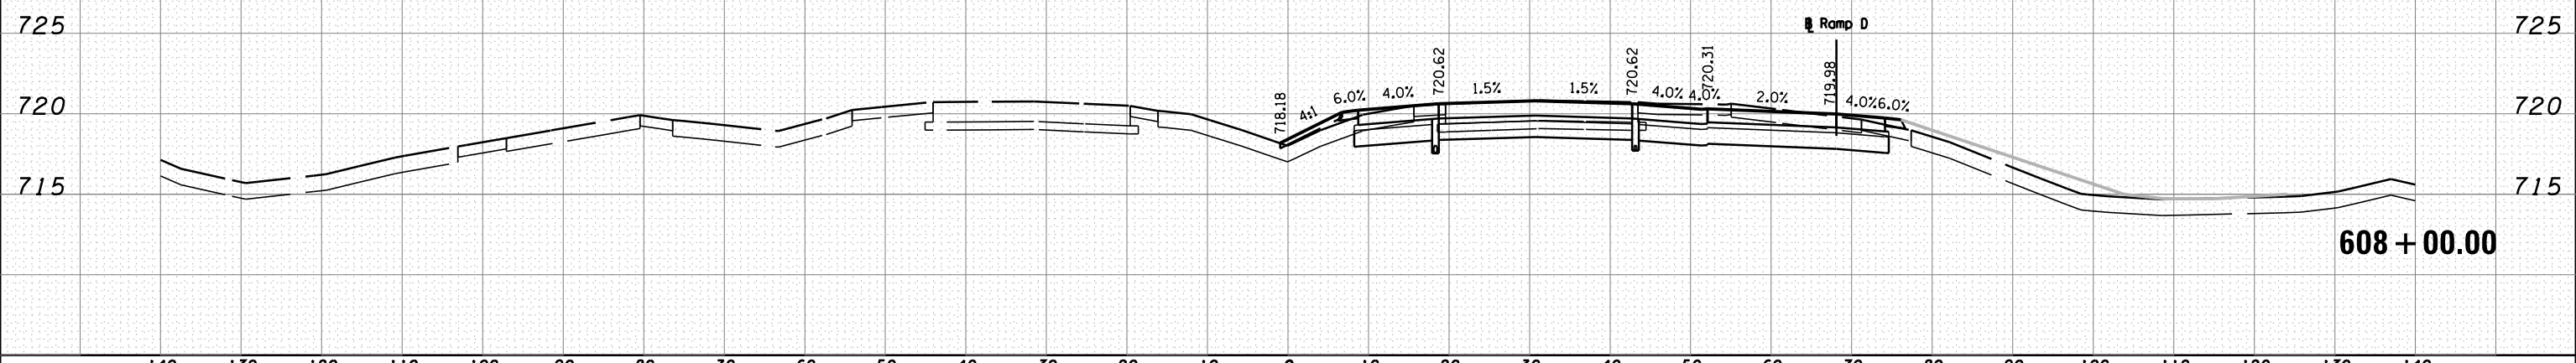

MODEL NAME: XS_SHEET_temporary_model_name.dgn
 DESIGN FILE: \\10000510055\Engineering\Documents_Phase II\Roadway\Cross-sections\0468620-sht-xssht-I-74.dgn

| | | |
|---------------------------------|----------------------|-----------|
| FILE NAME = | DESIGNED - BH | REVISED - |
| ...\\0468620-sht-xssht-I-74.dgn | DRAWN - MAC | REVISED - |
| USER NAME = tblank | CHECKED - JNR | REVISED - |
| PLOT DATE = 7/19/2012 | DATE - JULY 20, 2012 | REVISED - |



STATE OF ILLINOIS
DEPARTMENT OF TRANSPORTATION

CROSS SECTIONS I-74

SCALE: H 1"=10', V 1"=5' SHEET NO. 139 OF 144 SHEETS STA. 608+00.00 TO STA. 608+00.00

| F.A.I. RTE. | SECTION | COUNTY | TOTAL SHEETS | SHEET NO. |
|-----------------------------|---------|----------|--------------------|-----------|
| 90-[14R(14HB-4,14,14HVB)BR] | | TAZEWELL | 2433 | 2284 |
| ILLINOIS FED. AID PROJECT | | | CONTRACT NO. 68620 | |