


150 140 130 120 110 100 90 80 70 60 50 40 30 20 10 0 10 20 30 40 50 60 70 80 90 100 110 120 130 140 150

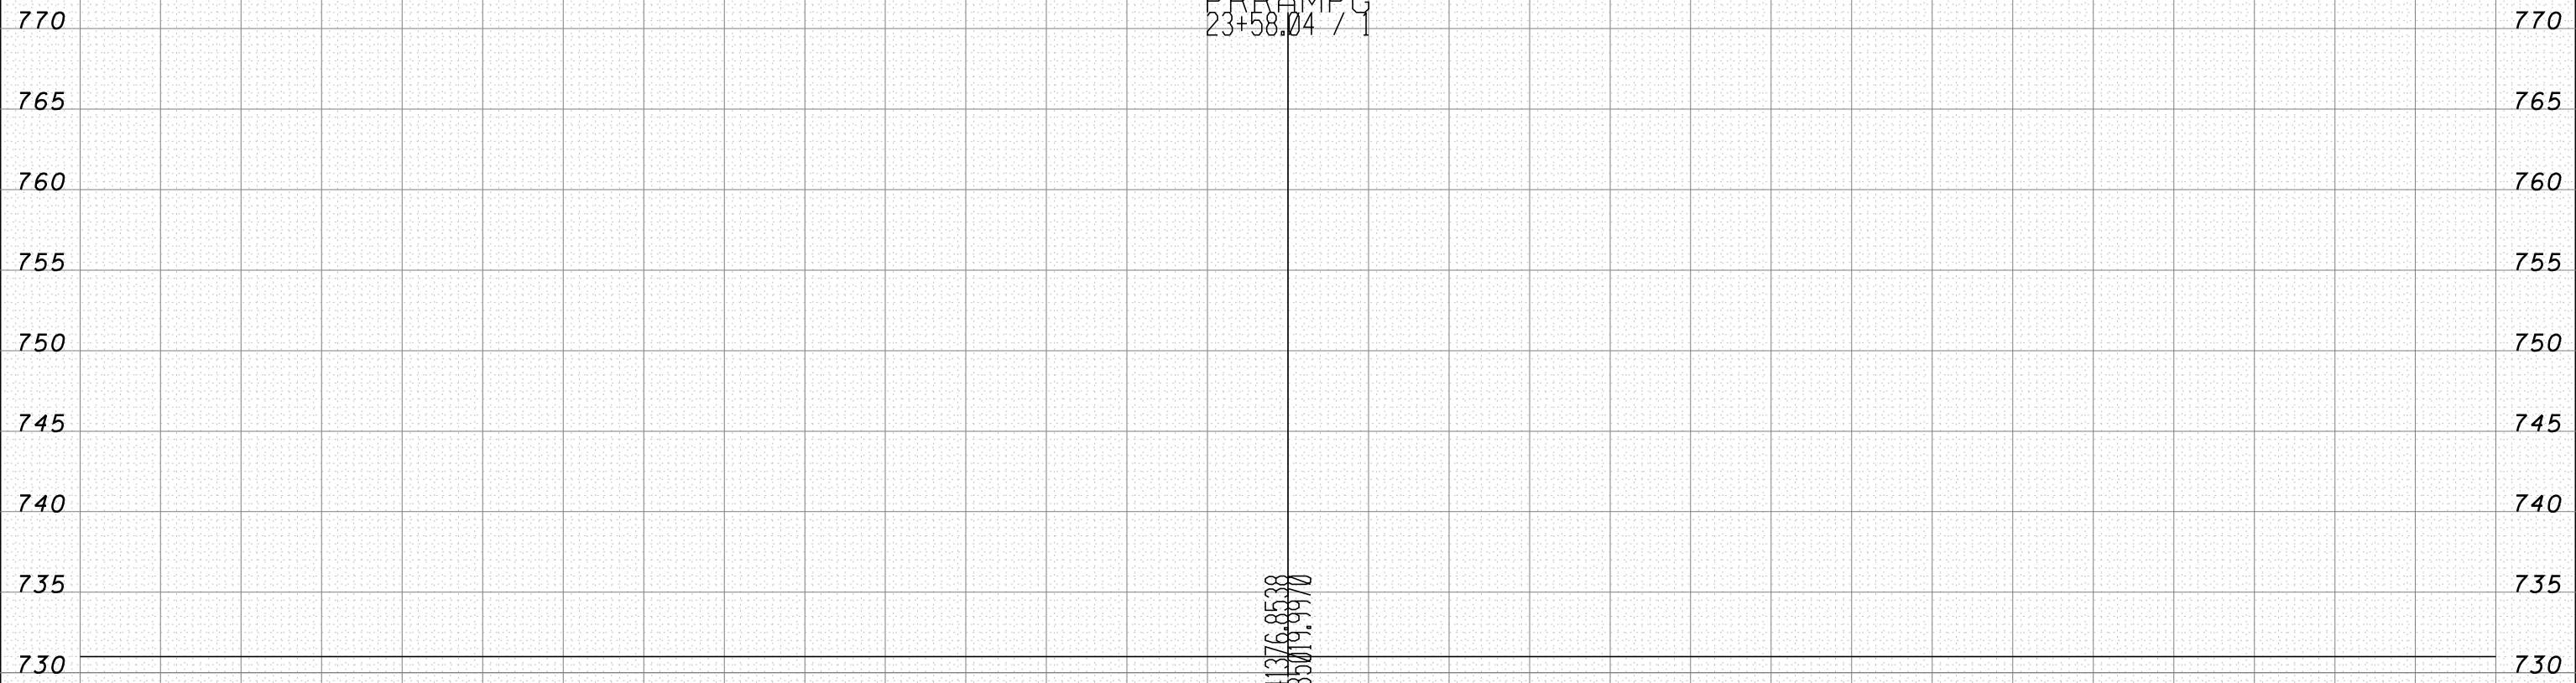

PRRAMPG
23+58.04 / 1

23 + 58.04

MODEL NAME: XS-SHEET - temporary_model_name_6
DESIGN FILE: \\X:\100005\10005A\Engineering\Documents\Phase II\Roadway\Cross-sections\0468620-sht-xsht-1-155-Rampg.dgn

FILE NAME =	DESIGNED - BH	REVISED -
...\\D468620-sht-xsht-1-155-Rampg.dgn	DRAWN - MAC	REVISED -
USER NAME = tblank	CHECKED - JNR	REVISED -
PLOT DATE = 7/19/2012	DATE - JULY 20, 2012	REVISED -



STATE OF ILLINOIS
DEPARTMENT OF TRANSPORTATION

CROSS SECTIONS I-155 RAMP G

SCALE: H 1"=10', V 1"=5' SHEET NO. 6 OF 16 SHEETS STA. 23+58.04 TO STA. 23+58.04

F.A.I. RTE.	SECTION	COUNTY	TOTAL SHEETS	SHEET NO.
• 90-[I4Rz(I4HB-4,1,4,14HVB)BR]		TAZEWELL	2433	2341
			CONTRACT NO. 68620	
ILLINOIS FED. AID PROJECT				