



TYPICAL SECTIONS

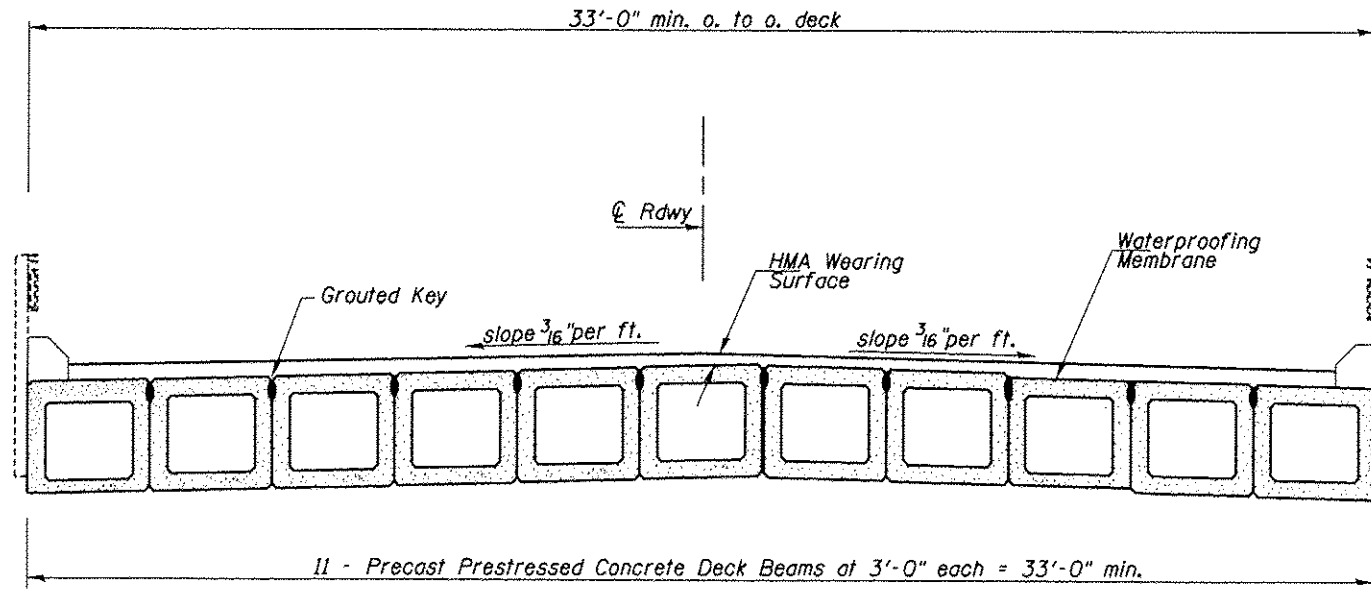

EXISTING BRIDGE DECK

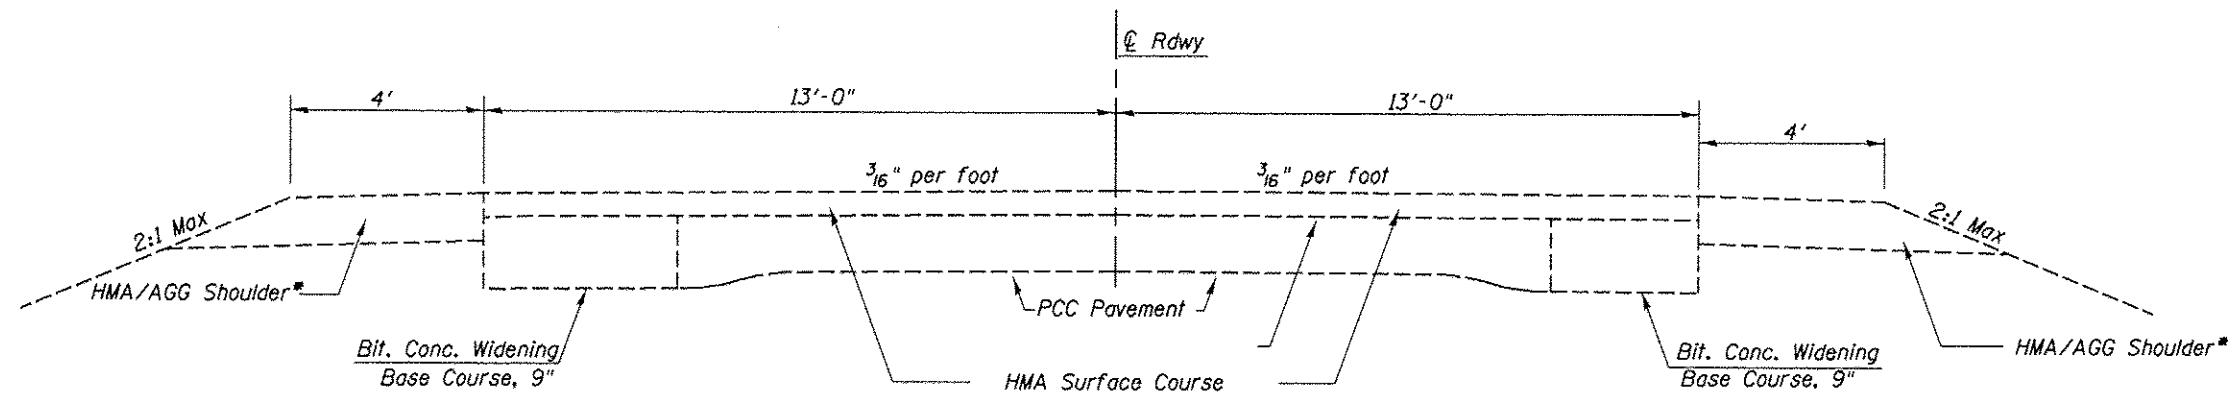

EXISTING PAVEMENT TYPICAL SECTION

*Note: HMA shoulders are approximately 100' off bridge, typical.

FILE NAME : emergencybeonreplacement.dgn	USER NAME : kanossd	DESIGNED -	REVISED -	STATE OF ILLINOIS DEPARTMENT OF TRANSPORTATION	EXIST. TYPICAL SECTION	F.A.S. RTE.	SECTION	COUNTY	TOTAL SHEETS	SHEET NO.	
Default	PLOT SCALE : 41,6802 / in.	DRAWN -	REVISED -			1388	(Z-10-BR-1)1-2	PEORIA	7	4	
	PLOT DATE : 7/6/2012	CHECKED -	REVISED -			CONTRACT NO, 68B20					
		DATE -	REVISED -			ILLINOIS FED. AID PROJECT					
						SCALE:	SHEET	OF	SHEETS	STA. TO STA.	