



PROPOSED TYPICAL SECTION
STA 4+04 TO STA 6+94

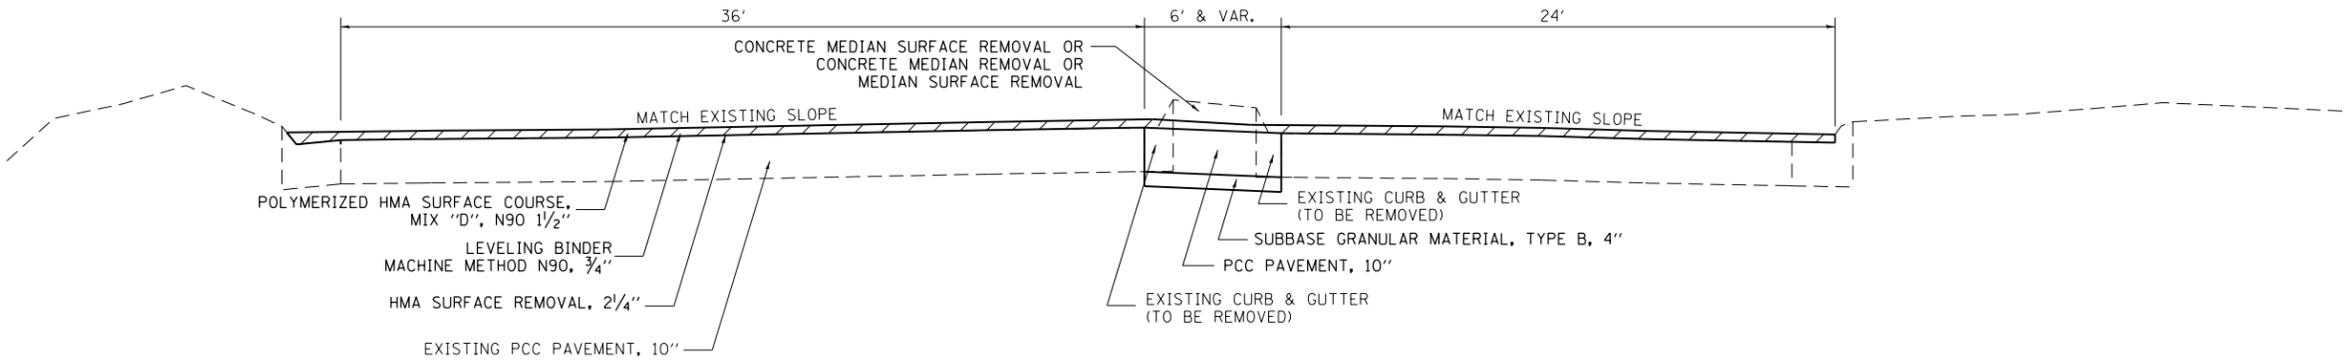

PROPOSED TYPICAL SECTION
STA 8+47 TO STA 11+80

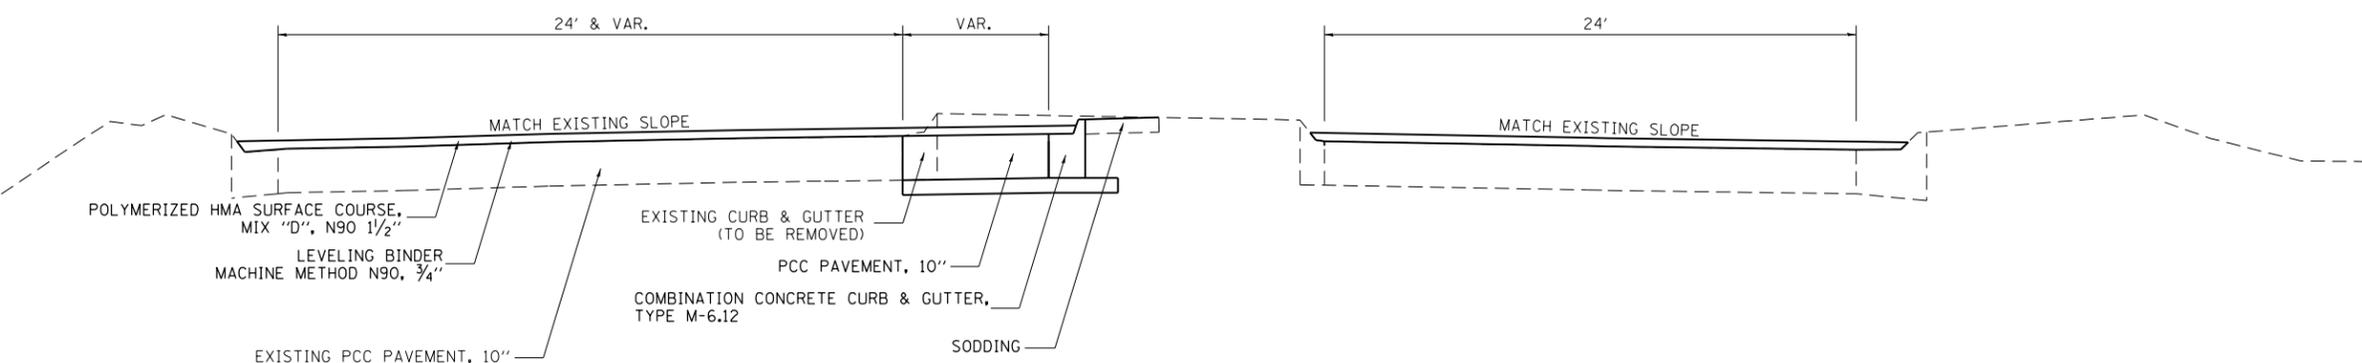

PROPOSED TYPICAL SECTION
STA 11+80 TO STA 13+30

NOTE: PROPOSED WORK IN AREAS NOT SPECIFICALLY SHOWN CONSISTS OF HMA SURFACE REMOVAL AND HMA OVERLAY.

FILE NAME =	USER NAME = steffenmk	DESIGNED -	REVISED -	STATE OF ILLINOIS DEPARTMENT OF TRANSPORTATION	PROPOSED TYPICAL SECTIONS			F.A.P. RTE.	SECTION	COUNTY	TOTAL SHEETS	SHEET NO.
ci:\pw\work\p\idot\steffenmk\d0247536\074510-sh-typical.dgn	PLOT SCALE = 100.0000' / 1" =	DRAWN -	REVISED -					320	126N	MACON	39	7
PLOT DATE = 6/29/2012	DATE -	CHECKED -	REVISED -		SCALE: NA SHEET 1 OF SHEETS STA. TO STA.			CONTRACT NO. 74510				
		DATE -	REVISED -		ILLINOIS FED. AID PROJECT							