


\S:\DCONN-95-MOTIF.LDGN, \S:\DCONN-95-LEGEN.DLDGN, \S:\DCONN-95-DRAIN.DLDGN, \S:\DCONN-95-IRAIN.DLDGN, \S:\DCONN-95-MOTIF.LDGN, \S:\DCONN-95-CONTRACT 76E06-SHIF-HAZMAT-148B.DLDGN
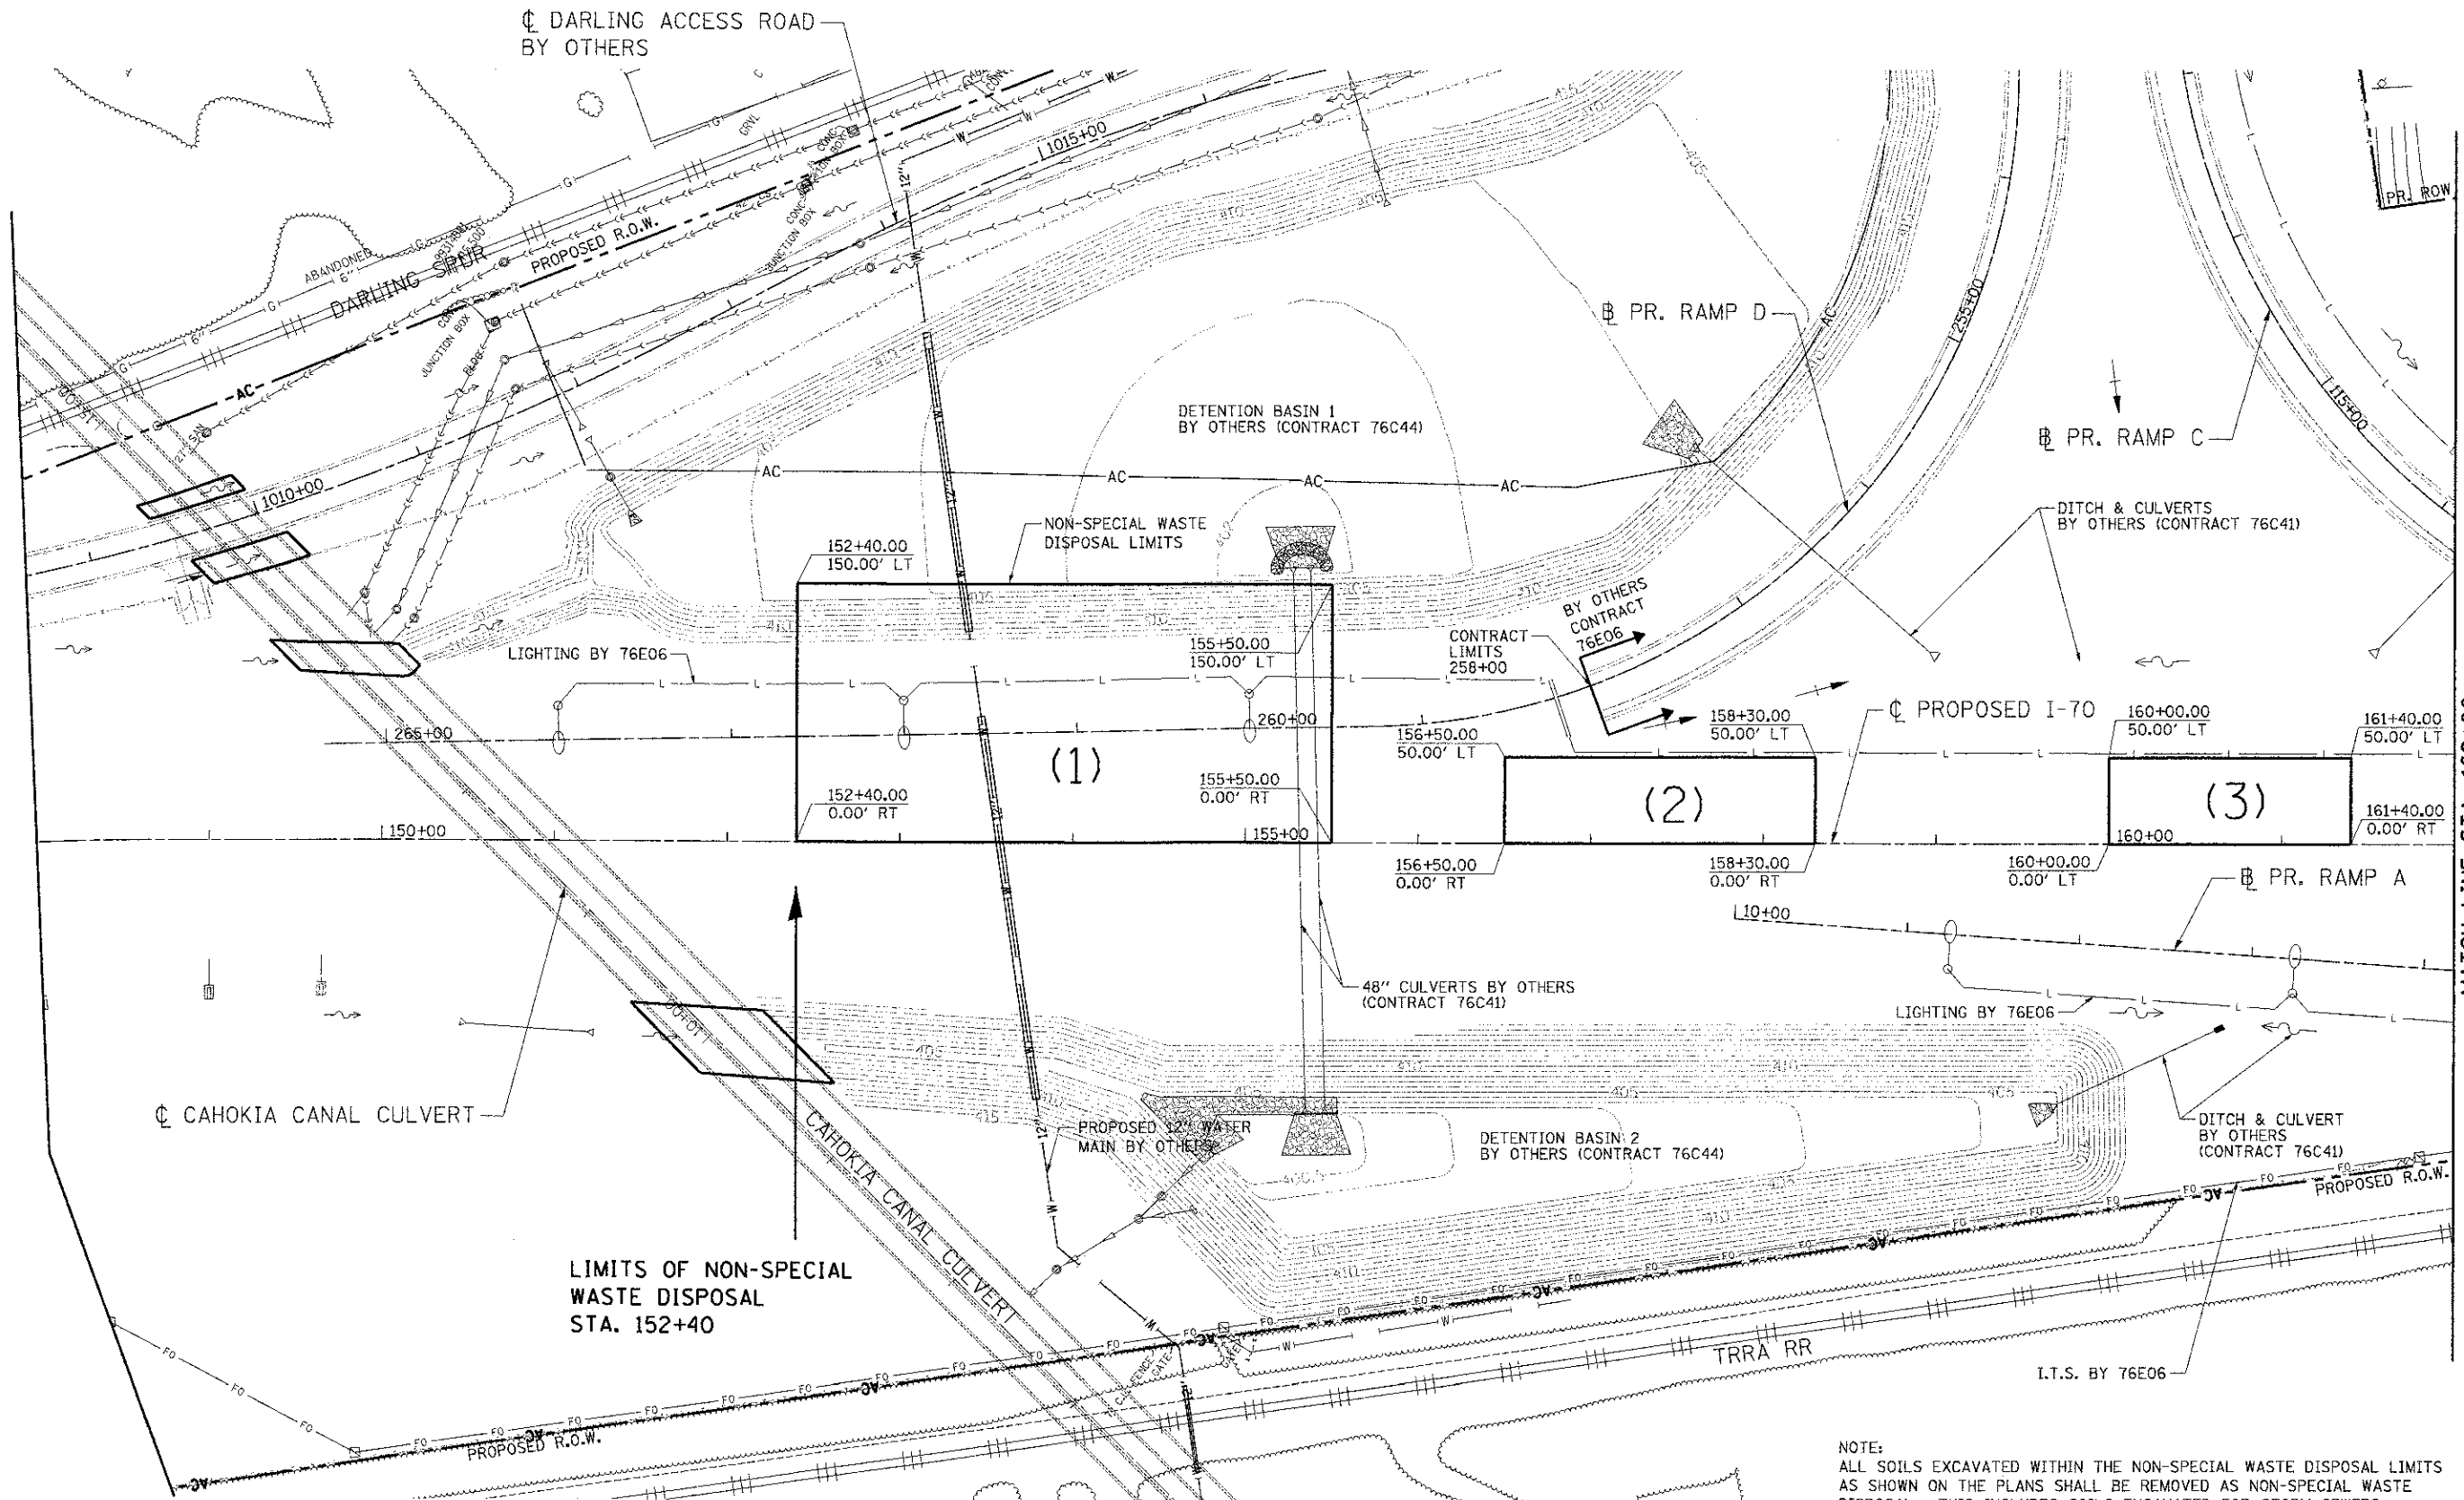

MATCH LINE STA. 162+00
 SEE SHEET 35B

LEGEND

(X) NON-SPECIAL WASTE DISPOSAL LIMITS. SEE SPECIAL PROVISIONS FOR CONTAMINANTS OF CONCERN.

NOTE:
 ALL SOILS EXCAVATED WITHIN THE NON-SPECIAL WASTE DISPOSAL LIMITS AS SHOWN ON THE PLANS SHALL BE REMOVED AS NON-SPECIAL WASTE DISPOSAL. THIS INCLUDES SOILS EXCAVATED FOR STORM SEWERS, DRAINAGE STRUCTURES AND UNDERDRAINS.

FILE NAME * #FILE#	USER NAME *#USER#	DESIGNED - MDN DRAWN - MDN CHECKED - TKL DATE - 09/07/12	REVISED - ADDED SHEET JB 09/07/12 REVISED - REVISED - REVISED -	STATE OF ILLINOIS DEPARTMENT OF TRANSPORTATION I-70 CONNECTION	PRELIMINARY SITE INVESTIGATION PLANS STA. 148+00 TO STA. 162+00	F.A.P. RTE. 998	SECTION 82-R	COUNTY ST. CLAIR	TOTAL SHEETS 294	SHEET NO. 35A
TENG TENG & ASSOCIATES, INC. ENGINEERS/ARCHITECTS/PLANNERS CHICAGO, ILLINOIS				SCALE: 1"=50' SHEET NO. 1 OF 3 SHEETS STA. TO STA.	CONTRACT NO. 76C43 FED. ROAD DIST. NO. ILLINOIS FED. AID PROJECT					