


FILE NAME : \\S01C01N-05-8080801.DGN... USER NAME : #USER#... DESIGNED - MDN... REVISIONS...
 \\S01C01N-05-8080801.DGN... USER NAME : #USER#... DESIGNED - MDN... REVISIONS...
 \\S01C01N-05-8080801.DGN... USER NAME : #USER#... DESIGNED - MDN... REVISIONS...

MATCH LINE STA. 176+00
 SEE SHEET 35B

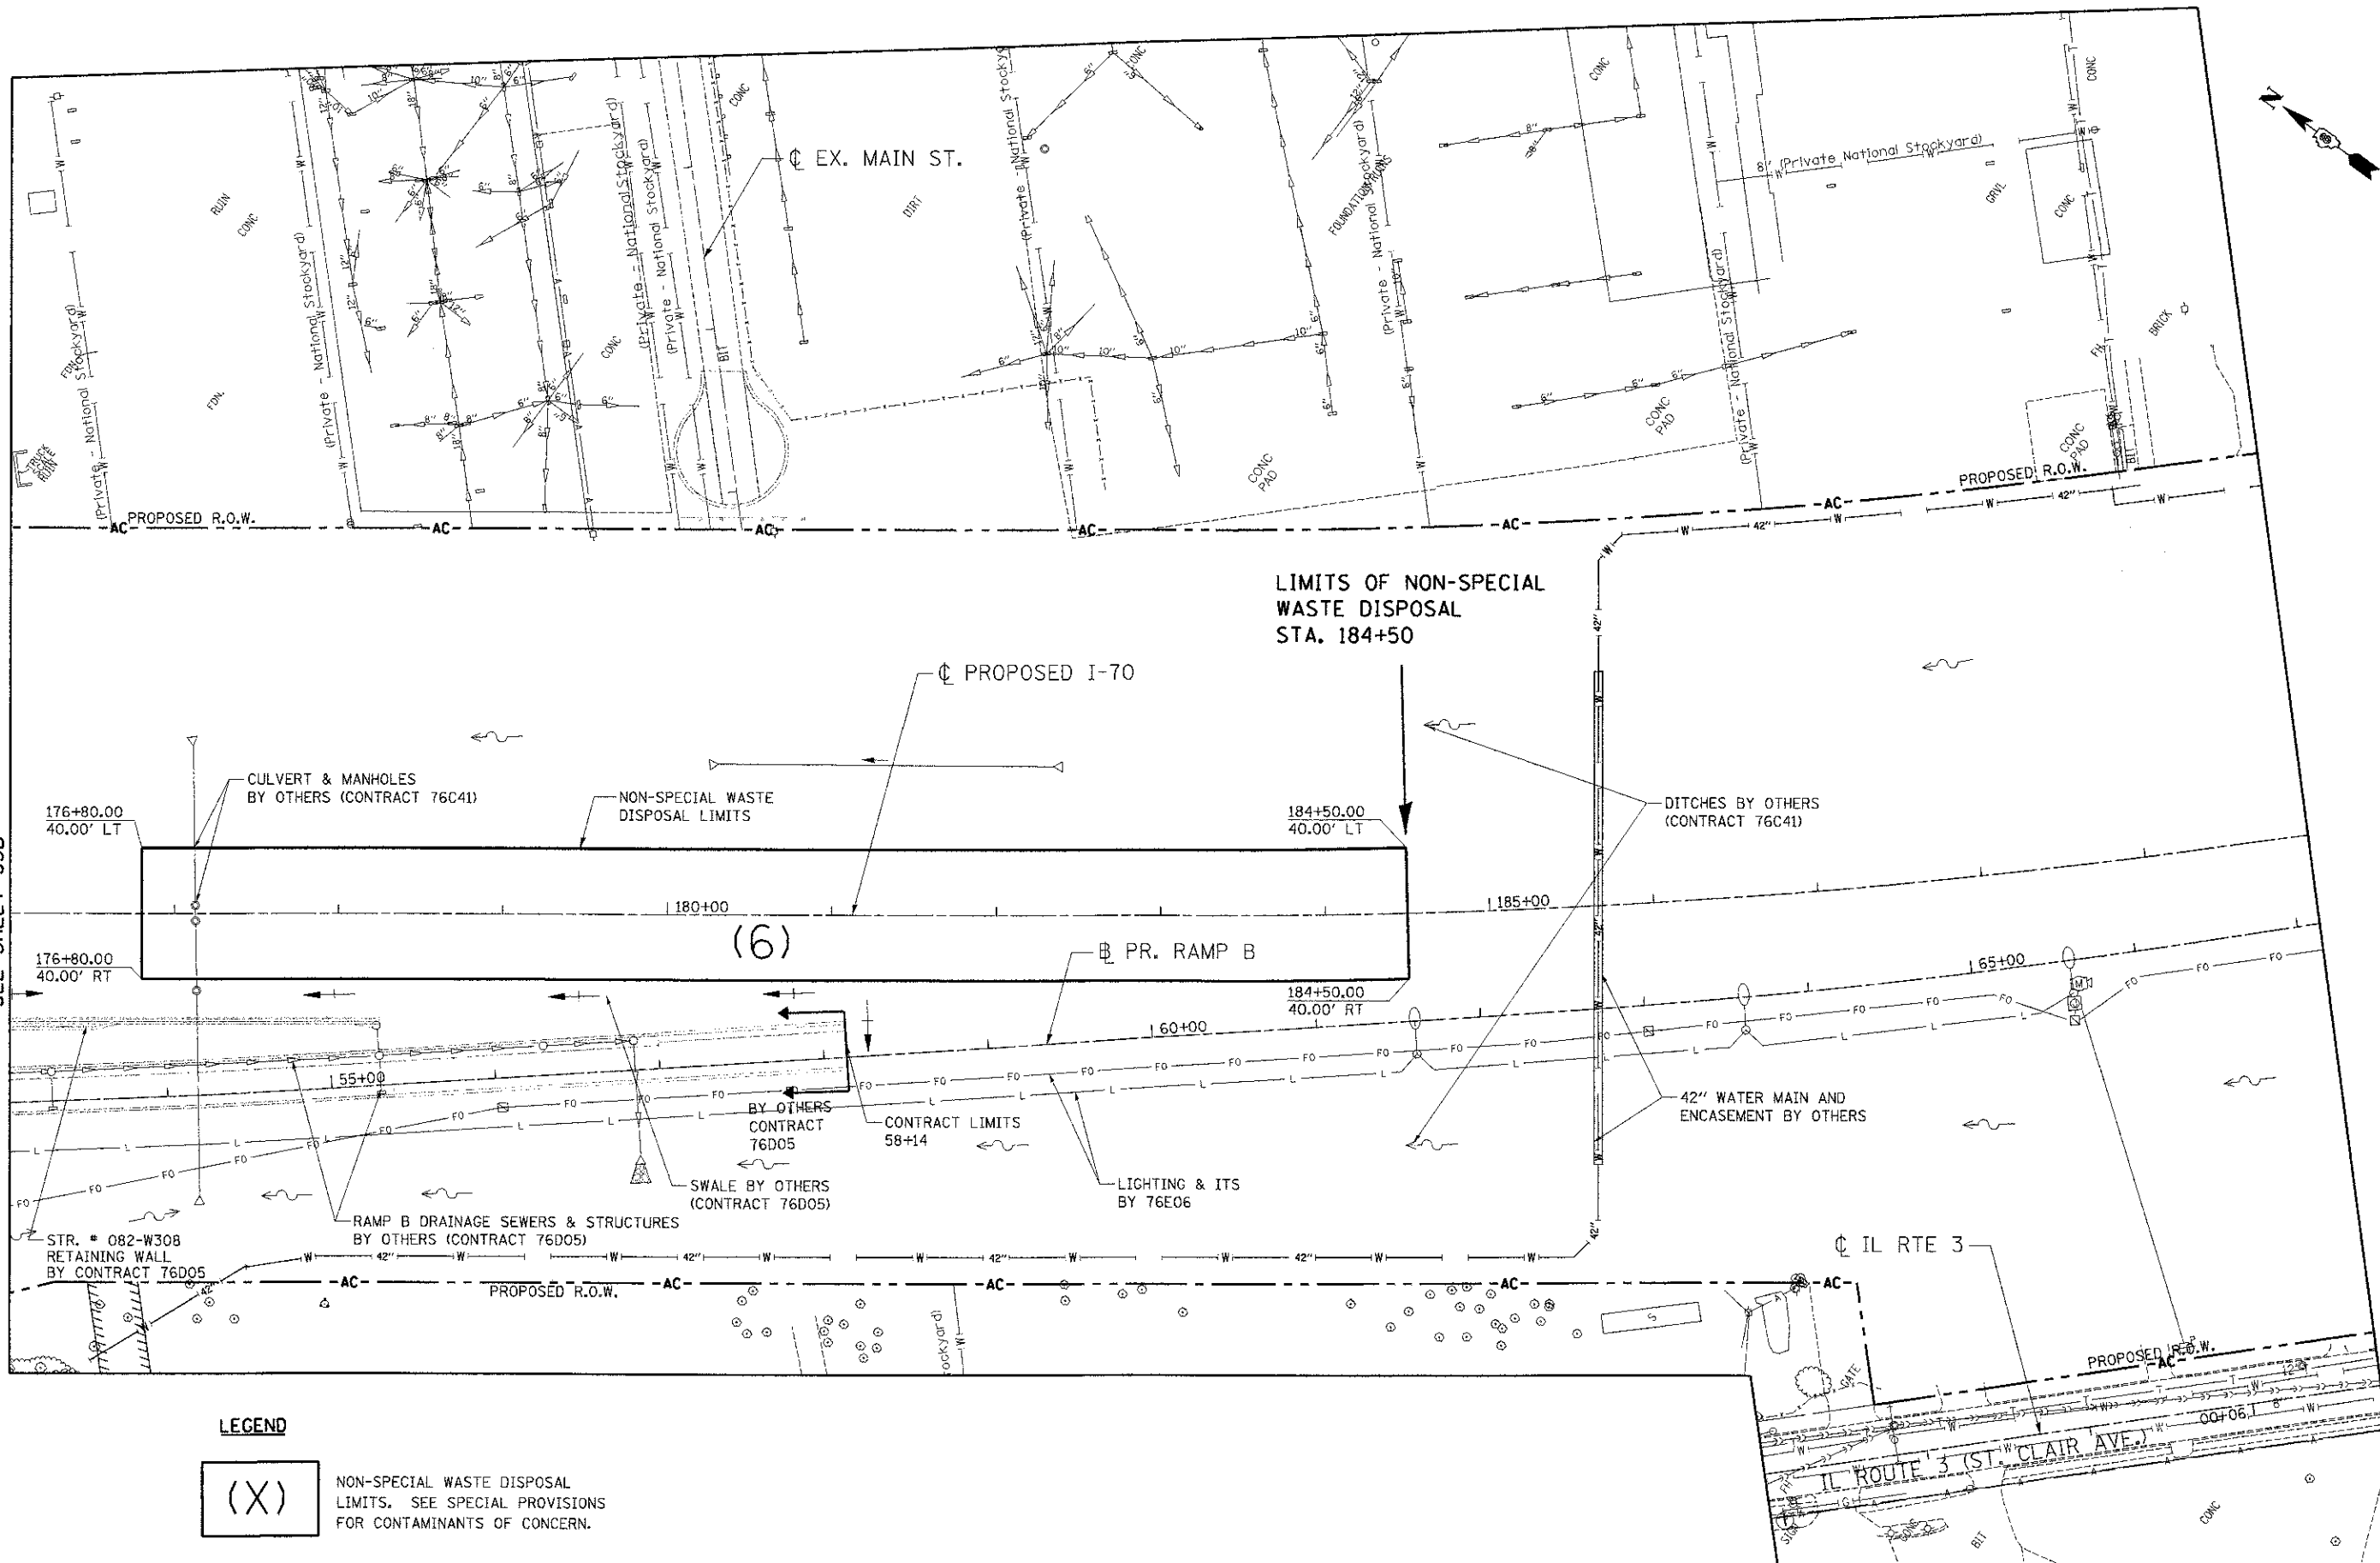

LEGEND

(X) NON-SPECIAL WASTE DISPOSAL LIMITS. SEE SPECIAL PROVISIONS FOR CONTAMINANTS OF CONCERN.

FILE NAME : #FILE#	USER NAME : #USER#	DESIGNED - MDN	REVISIONS	ADDED SHEET JOB	09/07/12
DESIGNED - MDN	CHECKED - TKL	DATE - 09/07/12	REVISIONS		

STATE OF ILLINOIS
DEPARTMENT OF TRANSPORTATION
 I-70 CONNECTION

PRELIMINARY SITE INVESTIGATION PLANS		F.A.P. R.T.E.	SECTION	COUNTY	TOTAL SHEETS	SHEET NO.
STA. 176+00 TO STA. 190+00		998	82-1R	ST. CLAIR	294	35C
SCALE: 1"=50'	SHEET NO. 3 OF 3 SHEETS	STA.	TO STA.	CONTRACT NO. 76C43		

FED. ROAD DIST. NO.	ILLINOIS FED. AID PROJECT
---------------------	---------------------------