


| | | | |
|-----------|------------|----|------|
| PLAN | SURVEYED | BY | DATE |
| NOTE BOOK | ALIGNED | | |
| | CHECKED | | |
| | RT. OF WAY | | |
| | CHECKED | | |
| | FILE NAME | | |
| | NO. | | |

| | | | |
|-----------|-----------|----|------|
| PROFILE | SURVEYED | BY | DATE |
| NOTE BOOK | PLOTTED | | |
| | CHECKED | | |
| | STRUCTURE | | |
| | NOTATIONS | | |
| | CHKD | | |
| | NO. | | |

06/27/2012 08:20:22
 S:\S-0821\WORK\PLT.D-IRANS.07\222X22869-08\I-70\I-70A01.P1 ALL CONTRACTS\CONTRACT SHEETS\CONTRACT 08\BIDDING\08-SHT-PROF-I-70A01.DWG

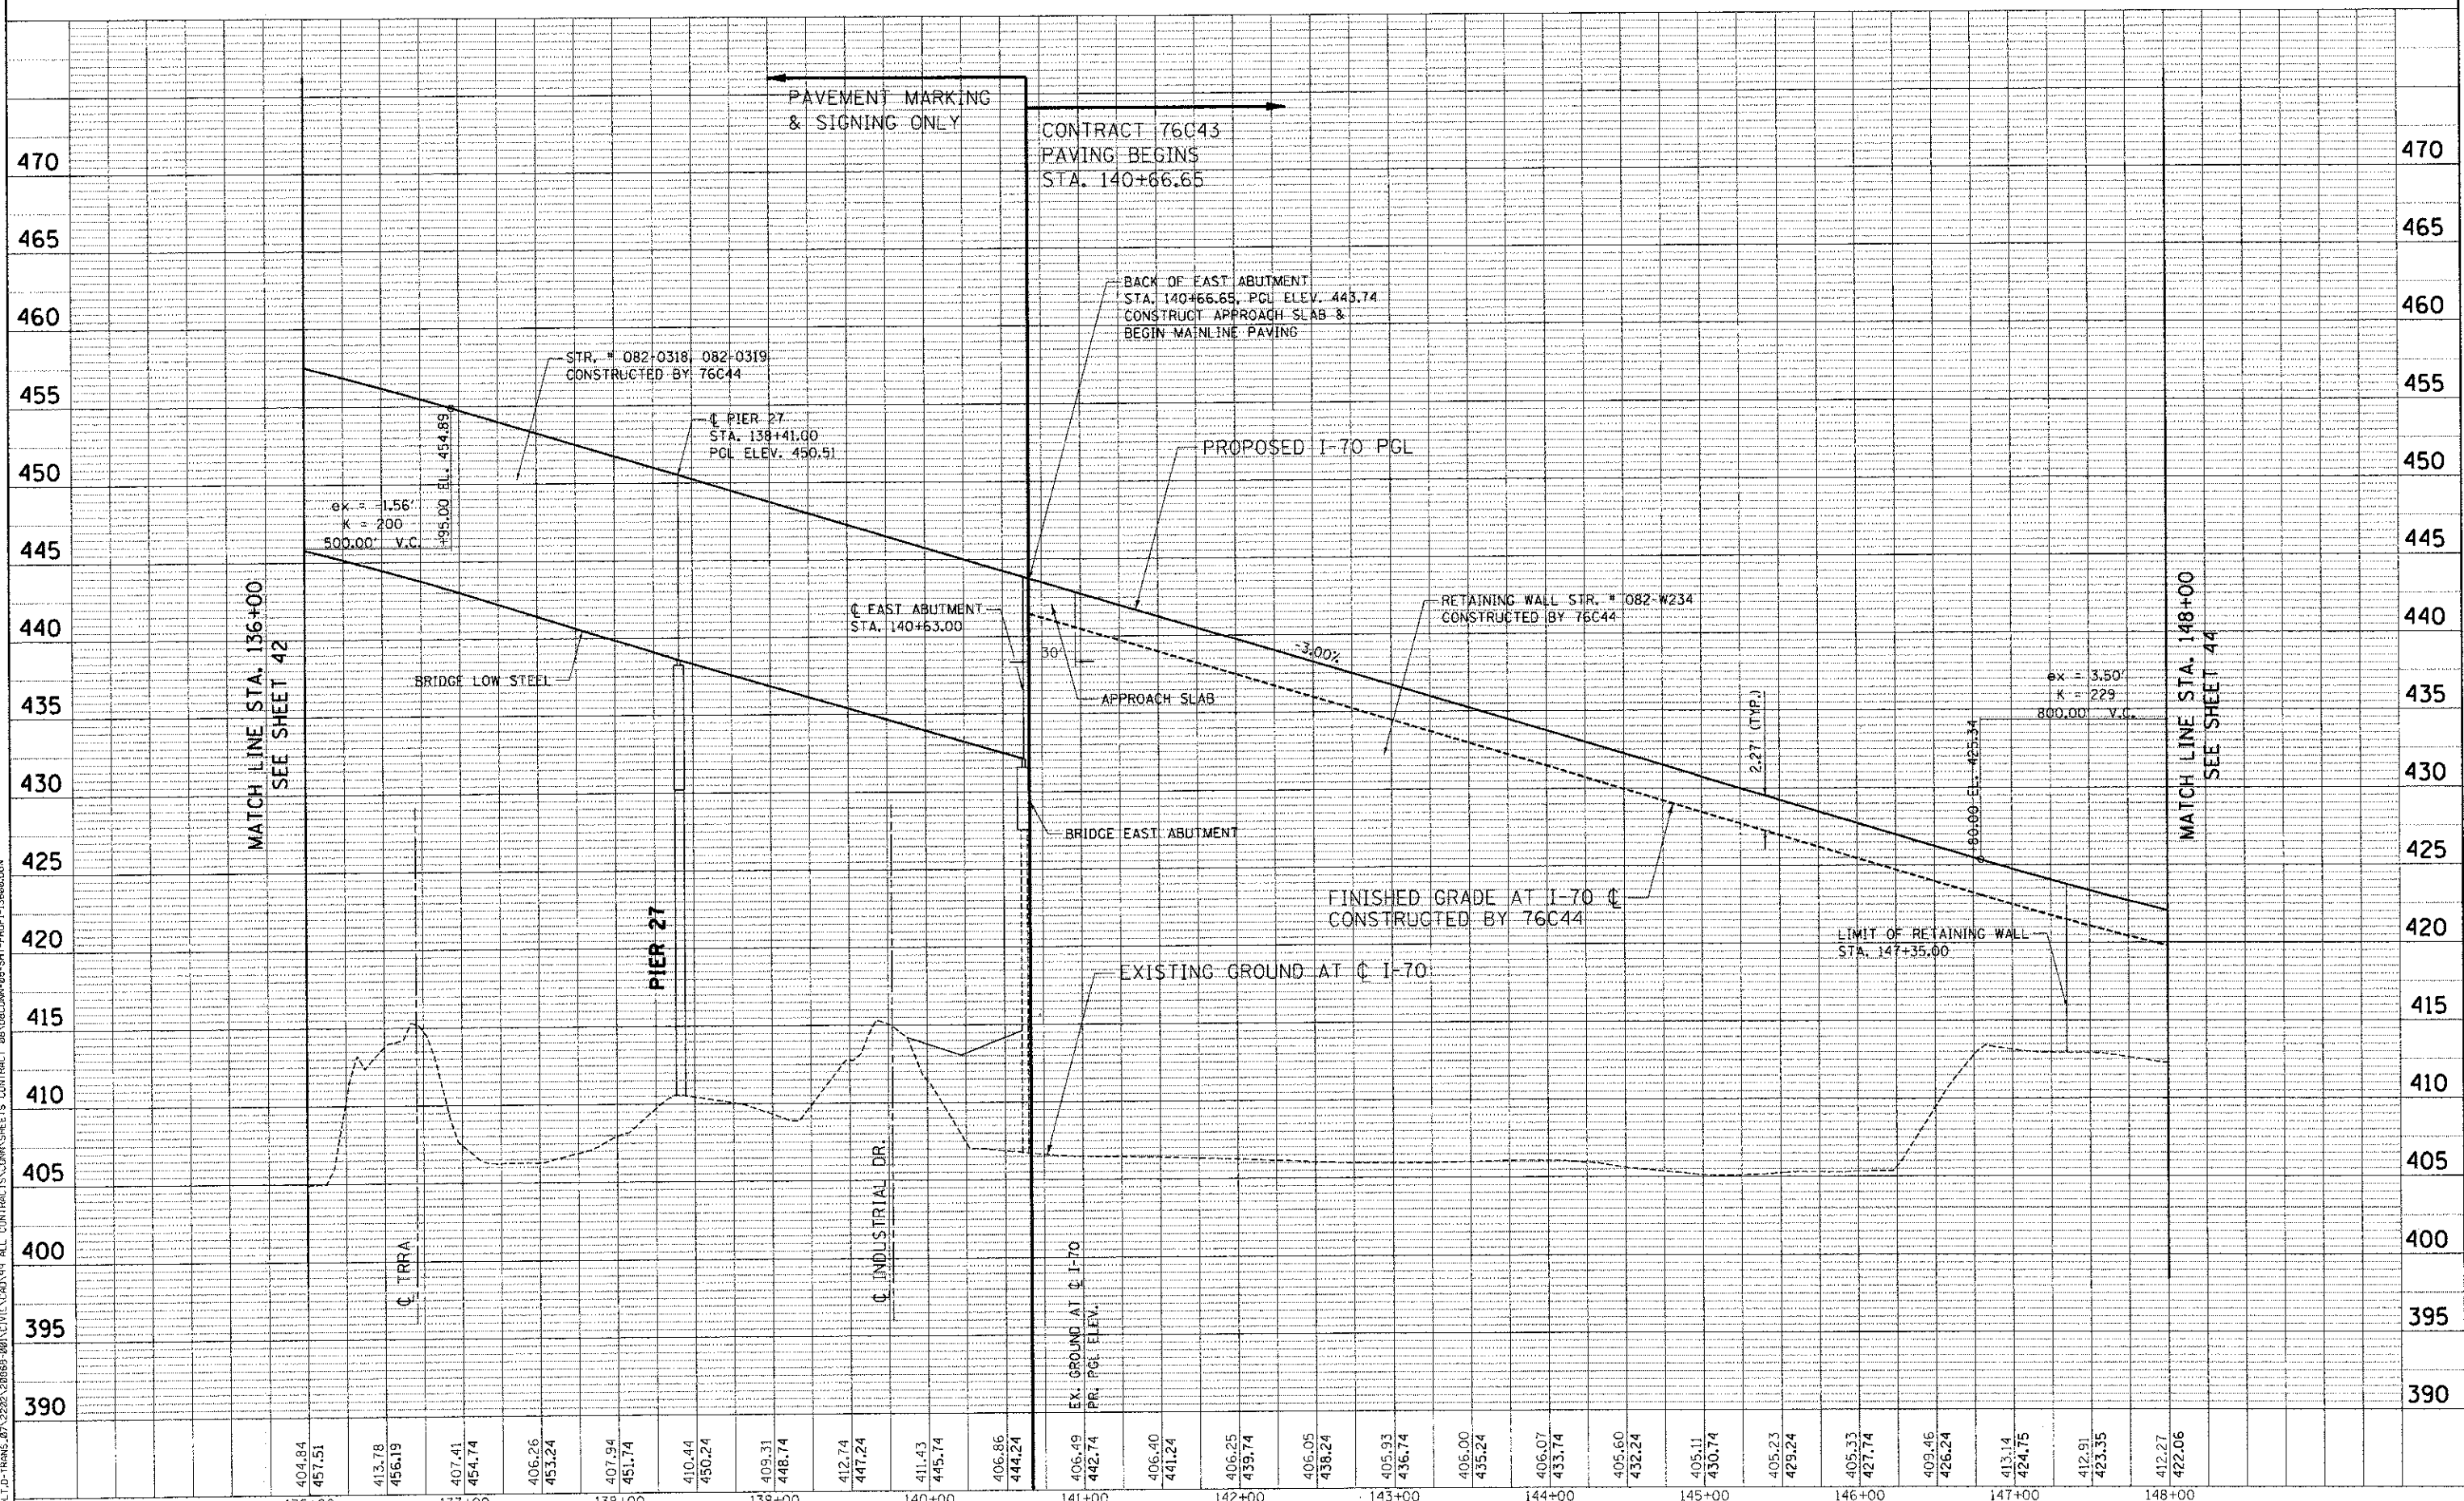

| | | | | | | | | | | | | |
|-------------|----------------------|-----------------|-----------|--|---|-------------|-----------------|---------------|---------------------|---------------------------|--------------|--|
| FILE NAME = | USER NAME = \$USER* | DESIGNED - JB | REVISED - | STATE OF ILLINOIS DEPARTMENT OF TRANSPORTATION I-70 CONNECTION | PROPOSED I-70 ROADWAY PROFILE STA. 136 + 00 TO STA. 148 + 00 | | F.A.P. RTE. 998 | SECTION 82-1R | COUNTY ST. CLAIR | TOTAL SHEETS 294 | SHEET NO. 43 | |
| *FILEL# | PLT SCALE = \$SCALE* | DRAWN - JB | REVISED - | | SCALE: HORIZ. 1"=50' | VERT. 1"=5' | STA. | TO STA. | FED. ROAD DIST. NO. | ILLINOIS FED. AID PROJECT | | |
| | PLT DATE = \$DATE* | CHECKED - ACL | REVISED - | | | | | | | | | |
| | | DATE - 06/29/12 | REVISED - | | | | | | | | | |