

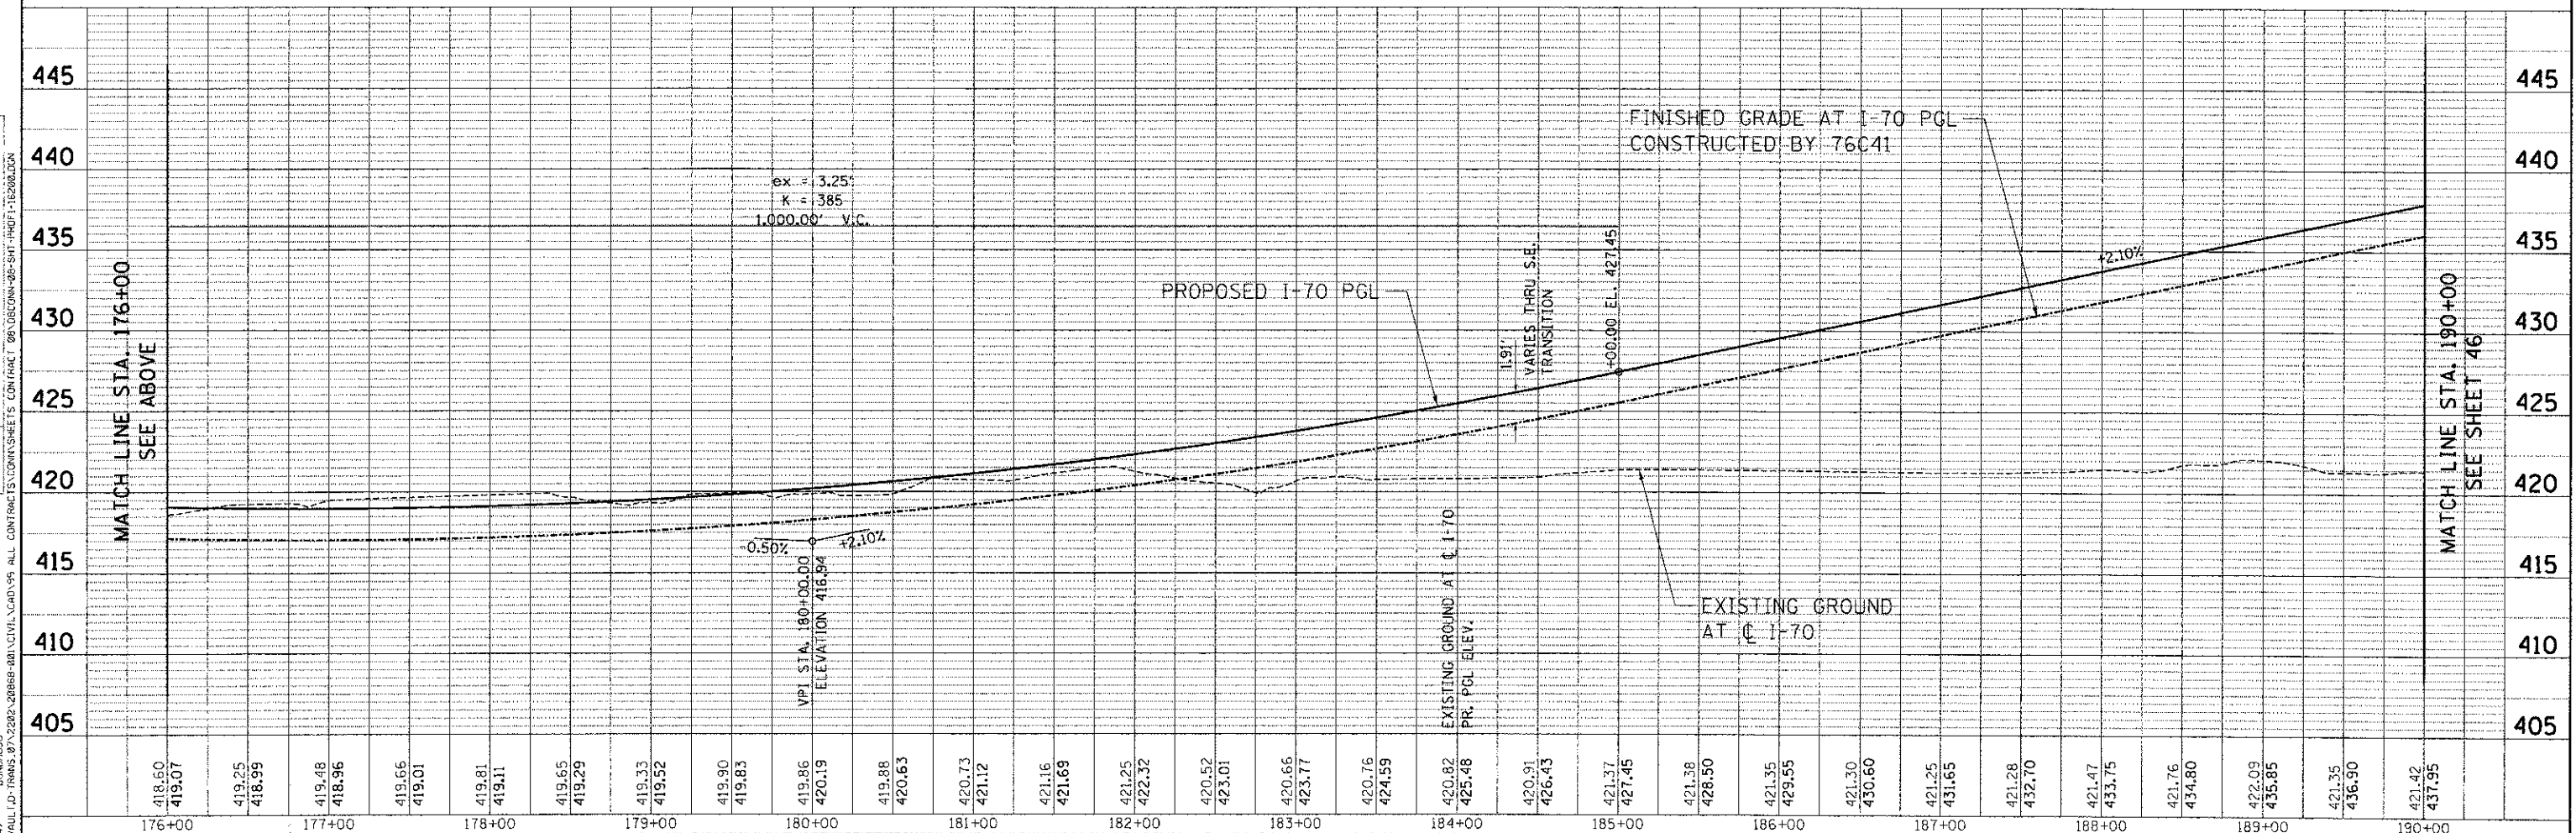


PLAN	SURVEYED	BY	DATE
	ALIGNED		
	CHECKED		
	NOTE BOOK		
	NO. OF WAY CHECKED		
	ADD FILE NAME		

PROFILE	SURVEYED	BY	DATE
	LOCATED		
	NOTED		
	NO. OF WAY CHECKED		
	ADD FILE NAME		

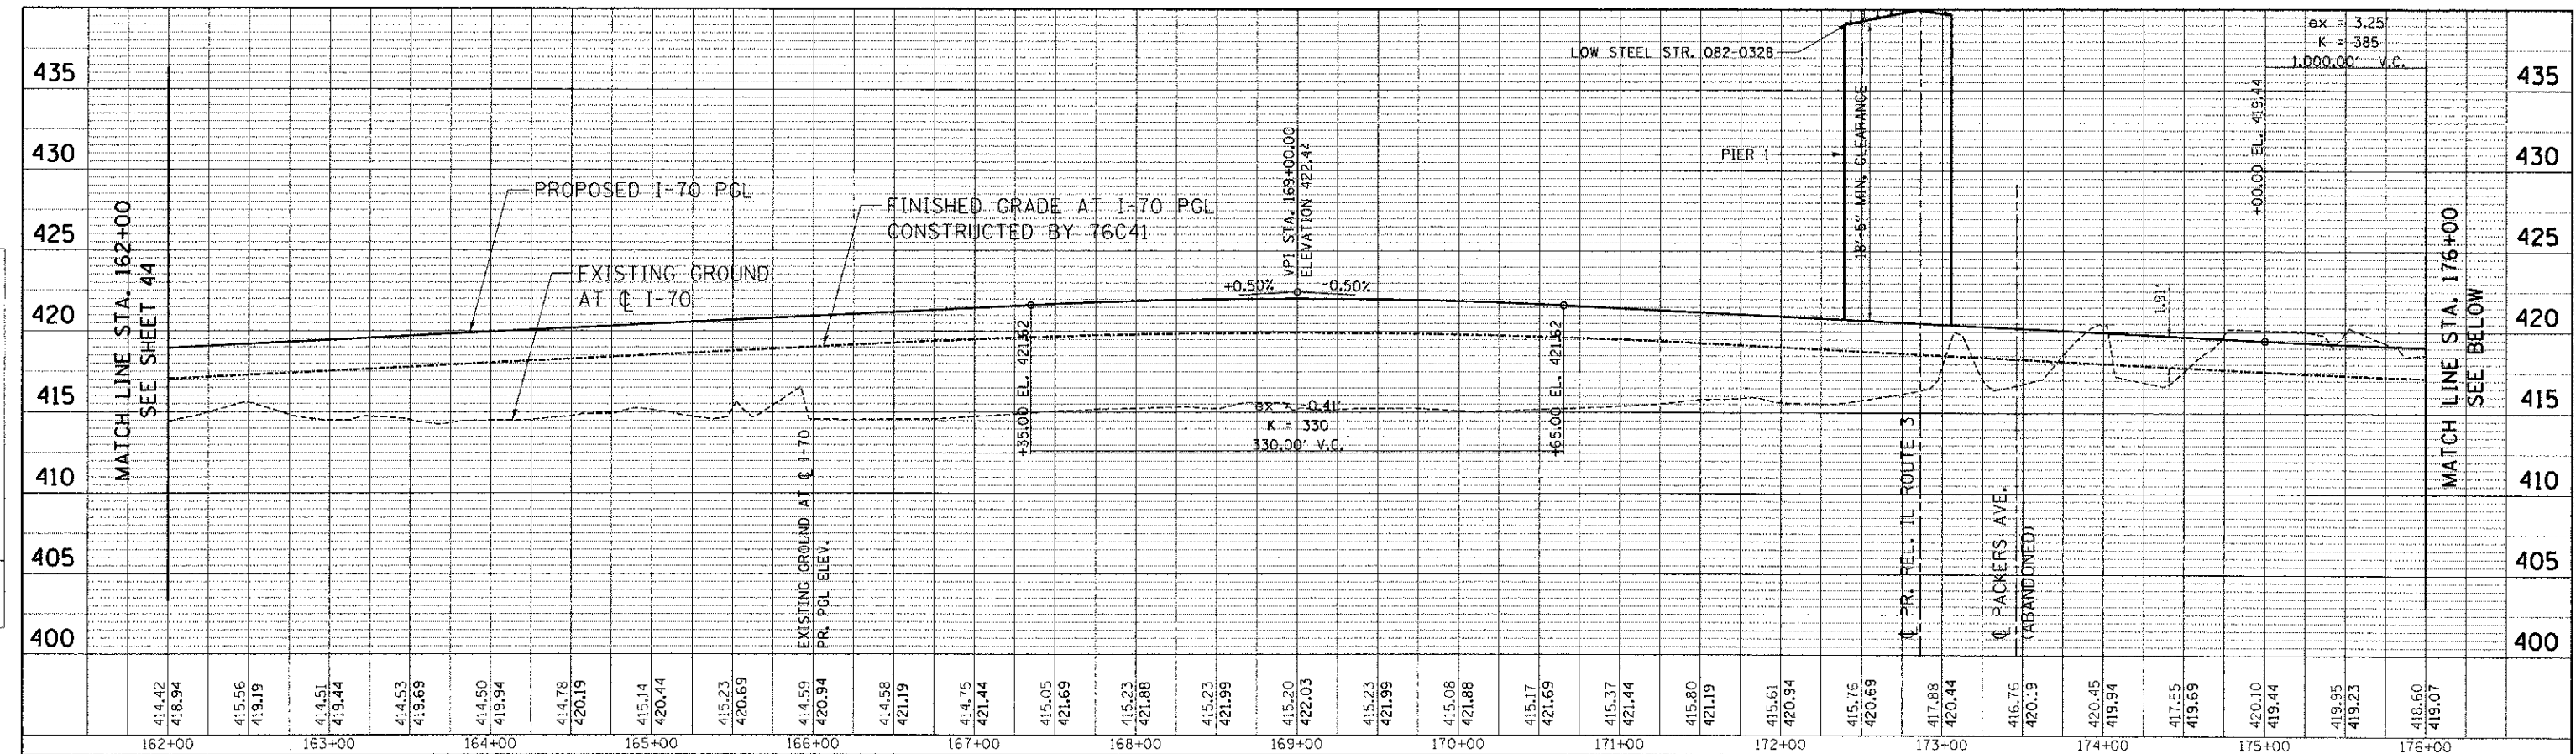

FILE NAME =	USER NAME = *USER*	DESIGNED - JB	REVISED -	STATE OF ILLINOIS DEPARTMENT OF TRANSPORTATION I-70 CONNECTION	PROPOSED I-70 ROADWAY PROFILE STA. 162+00 TO STA. 190+00	F.A.P. RTE. 998	SECTION 82-1R	COUNTY ST. CLAIR	TOTAL SHEETS 294	SHEET NO. 45		
#FILEL#	PLOT SCALE = *SCALE*	DRAWN - JB	REVISED -			SCALE: HORIZ. 1"=50'	VERT. 1"=5'	STA.	TO STA.	CONTRACT NO. 76C43		
	PLOT DATE = *DATE*	CHECKED - ACL	REVISED -			FED. ROAD DIST. NO. ILLINOIS FED. AID PROJECT						
		DATE - 06/29/12	REVISED -									

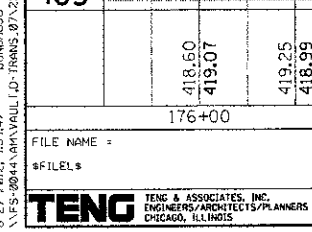

6-27-2012, 9:34:47
 \\FS-0044\AK\MAIL\JD.FRANKS\87\2282\28868-081\CIVIL\CAD\95 ALL CONTRACTS\CONTRACT SHEETS\CONTRACT SHEETS\88-SHT-PROP-I-70\88-01.DWG