

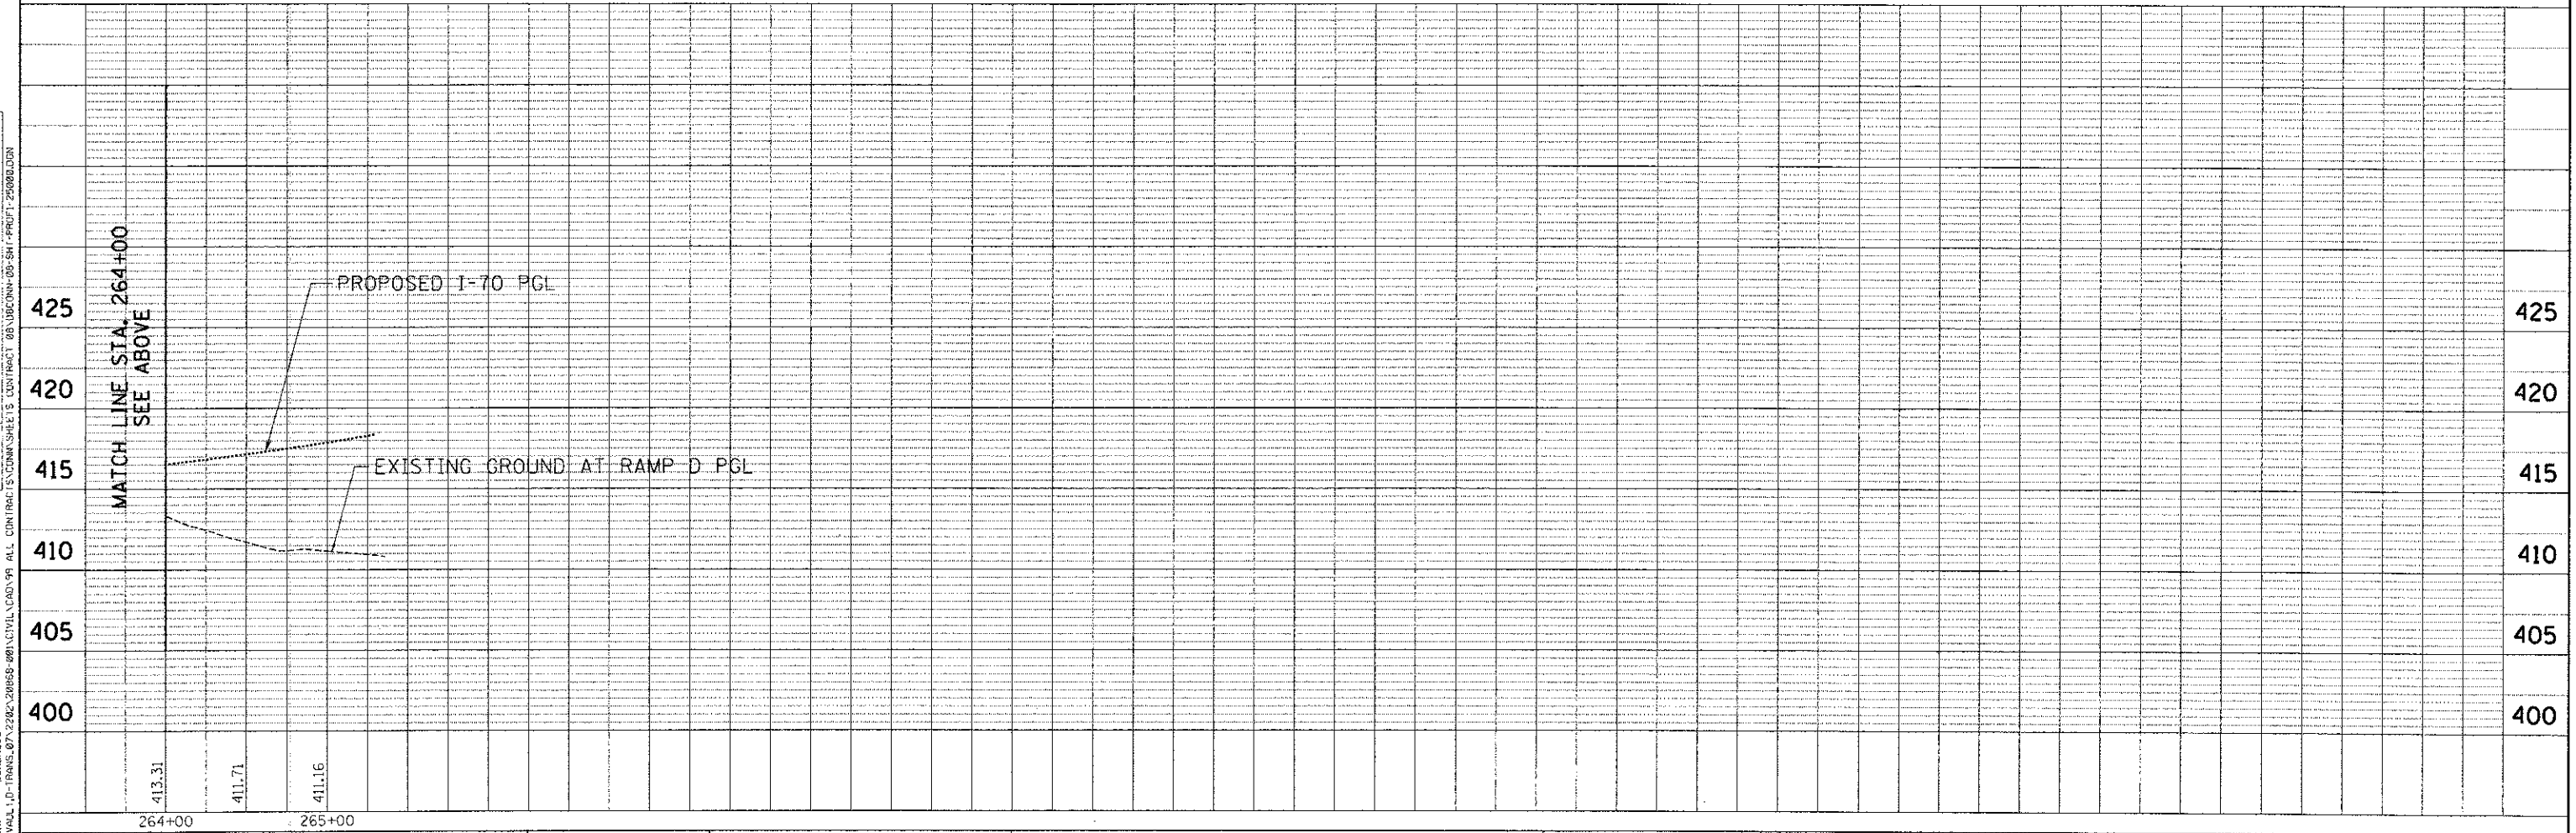


DATE	
BY	
APPROVED	
NOTED	
NO.	

DATE	
BY	
APPROVED	
NOTED	
NO.	

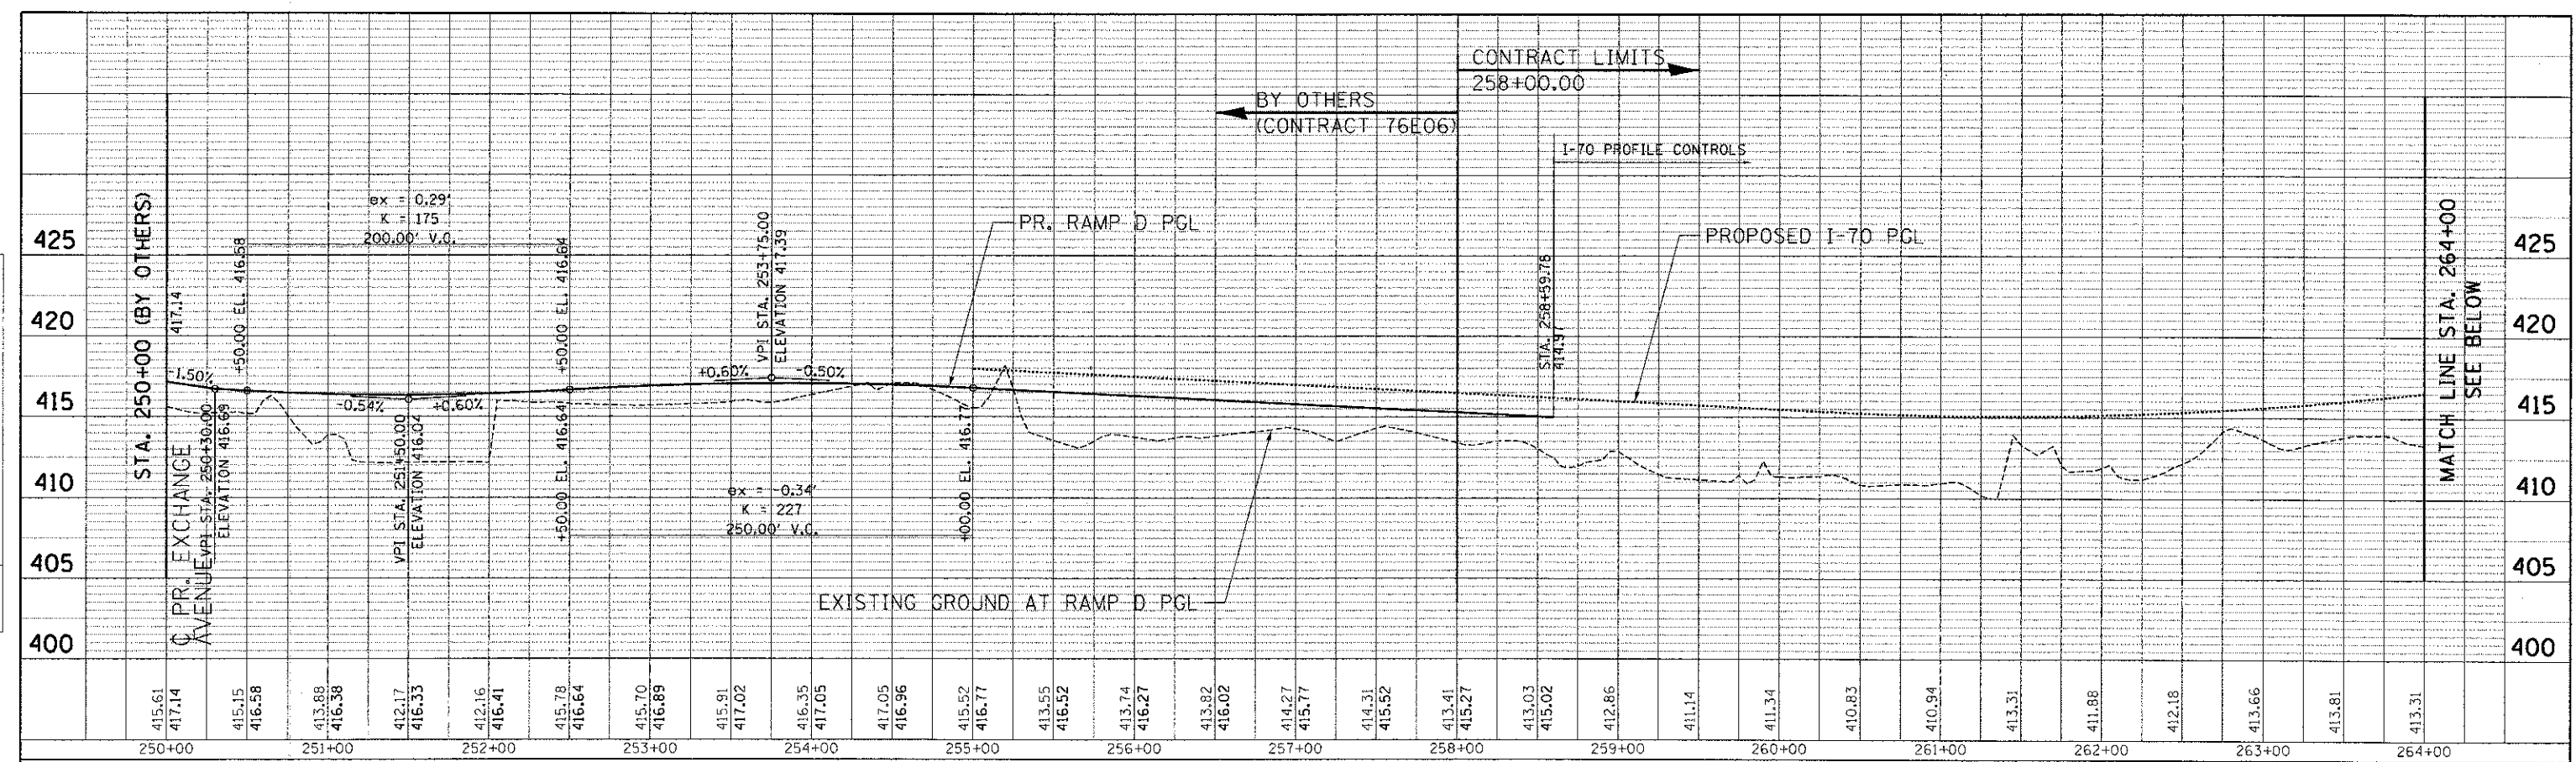

FILE NAME =	USER NAME = #USER#	DESIGNED - JB	REVISED -	<p align="center">STATE OF ILLINOIS DEPARTMENT OF TRANSPORTATION I-70 CONNECTION</p>		<p align="center">PROPOSED RAMP D ROADWAY PROFILE STA. 250+00 TO STA. 265+56</p>	F.A.P. RTE.	SECTION	COUNTY	TOTAL SHEETS	SHEET NO.
#FILE#	PLOT SCALE = #SCALE#	DRAWN - JB	REVISED -				998	82-1R	ST. CLAIR	294	50
	PLOT DATE = #DATE#	CHECKED - ACL	REVISED -				CONTRACT NO. 76C43				
	DATE - 06/29/12	REVISED -	FED. ROAD DIST. NO. [ILLINOIS] FED. AID PROJECT								
SCALE: HORIZ. 1"=50'		VERT. 1"=5'		STA.	TO STA.						

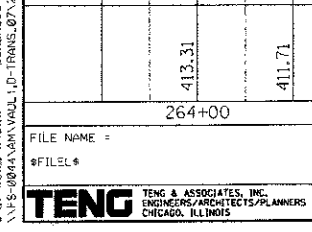

6-27-2012 9:48:18 BUNCHED.DWG 1:0-TRANS.07A.220C-2012-08-15 11:30:00 ALL CONTRACTS UNDER SHEET'S CONTRACT 08-UBCONH-05-SH-PROF1-25000.DWG