


PLAN	SURVEYED	BY	DATE
NOTE BOOK	ALIGNED		
NO.	RT. OF WAY CHECKED		
	PAID FILE NAME		

PROFILE	SURVEYED	BY	DATE
NOTE BOOK	PLOTTED		
NO.	RECEIVED		
	STRUCTURE NOTATION		

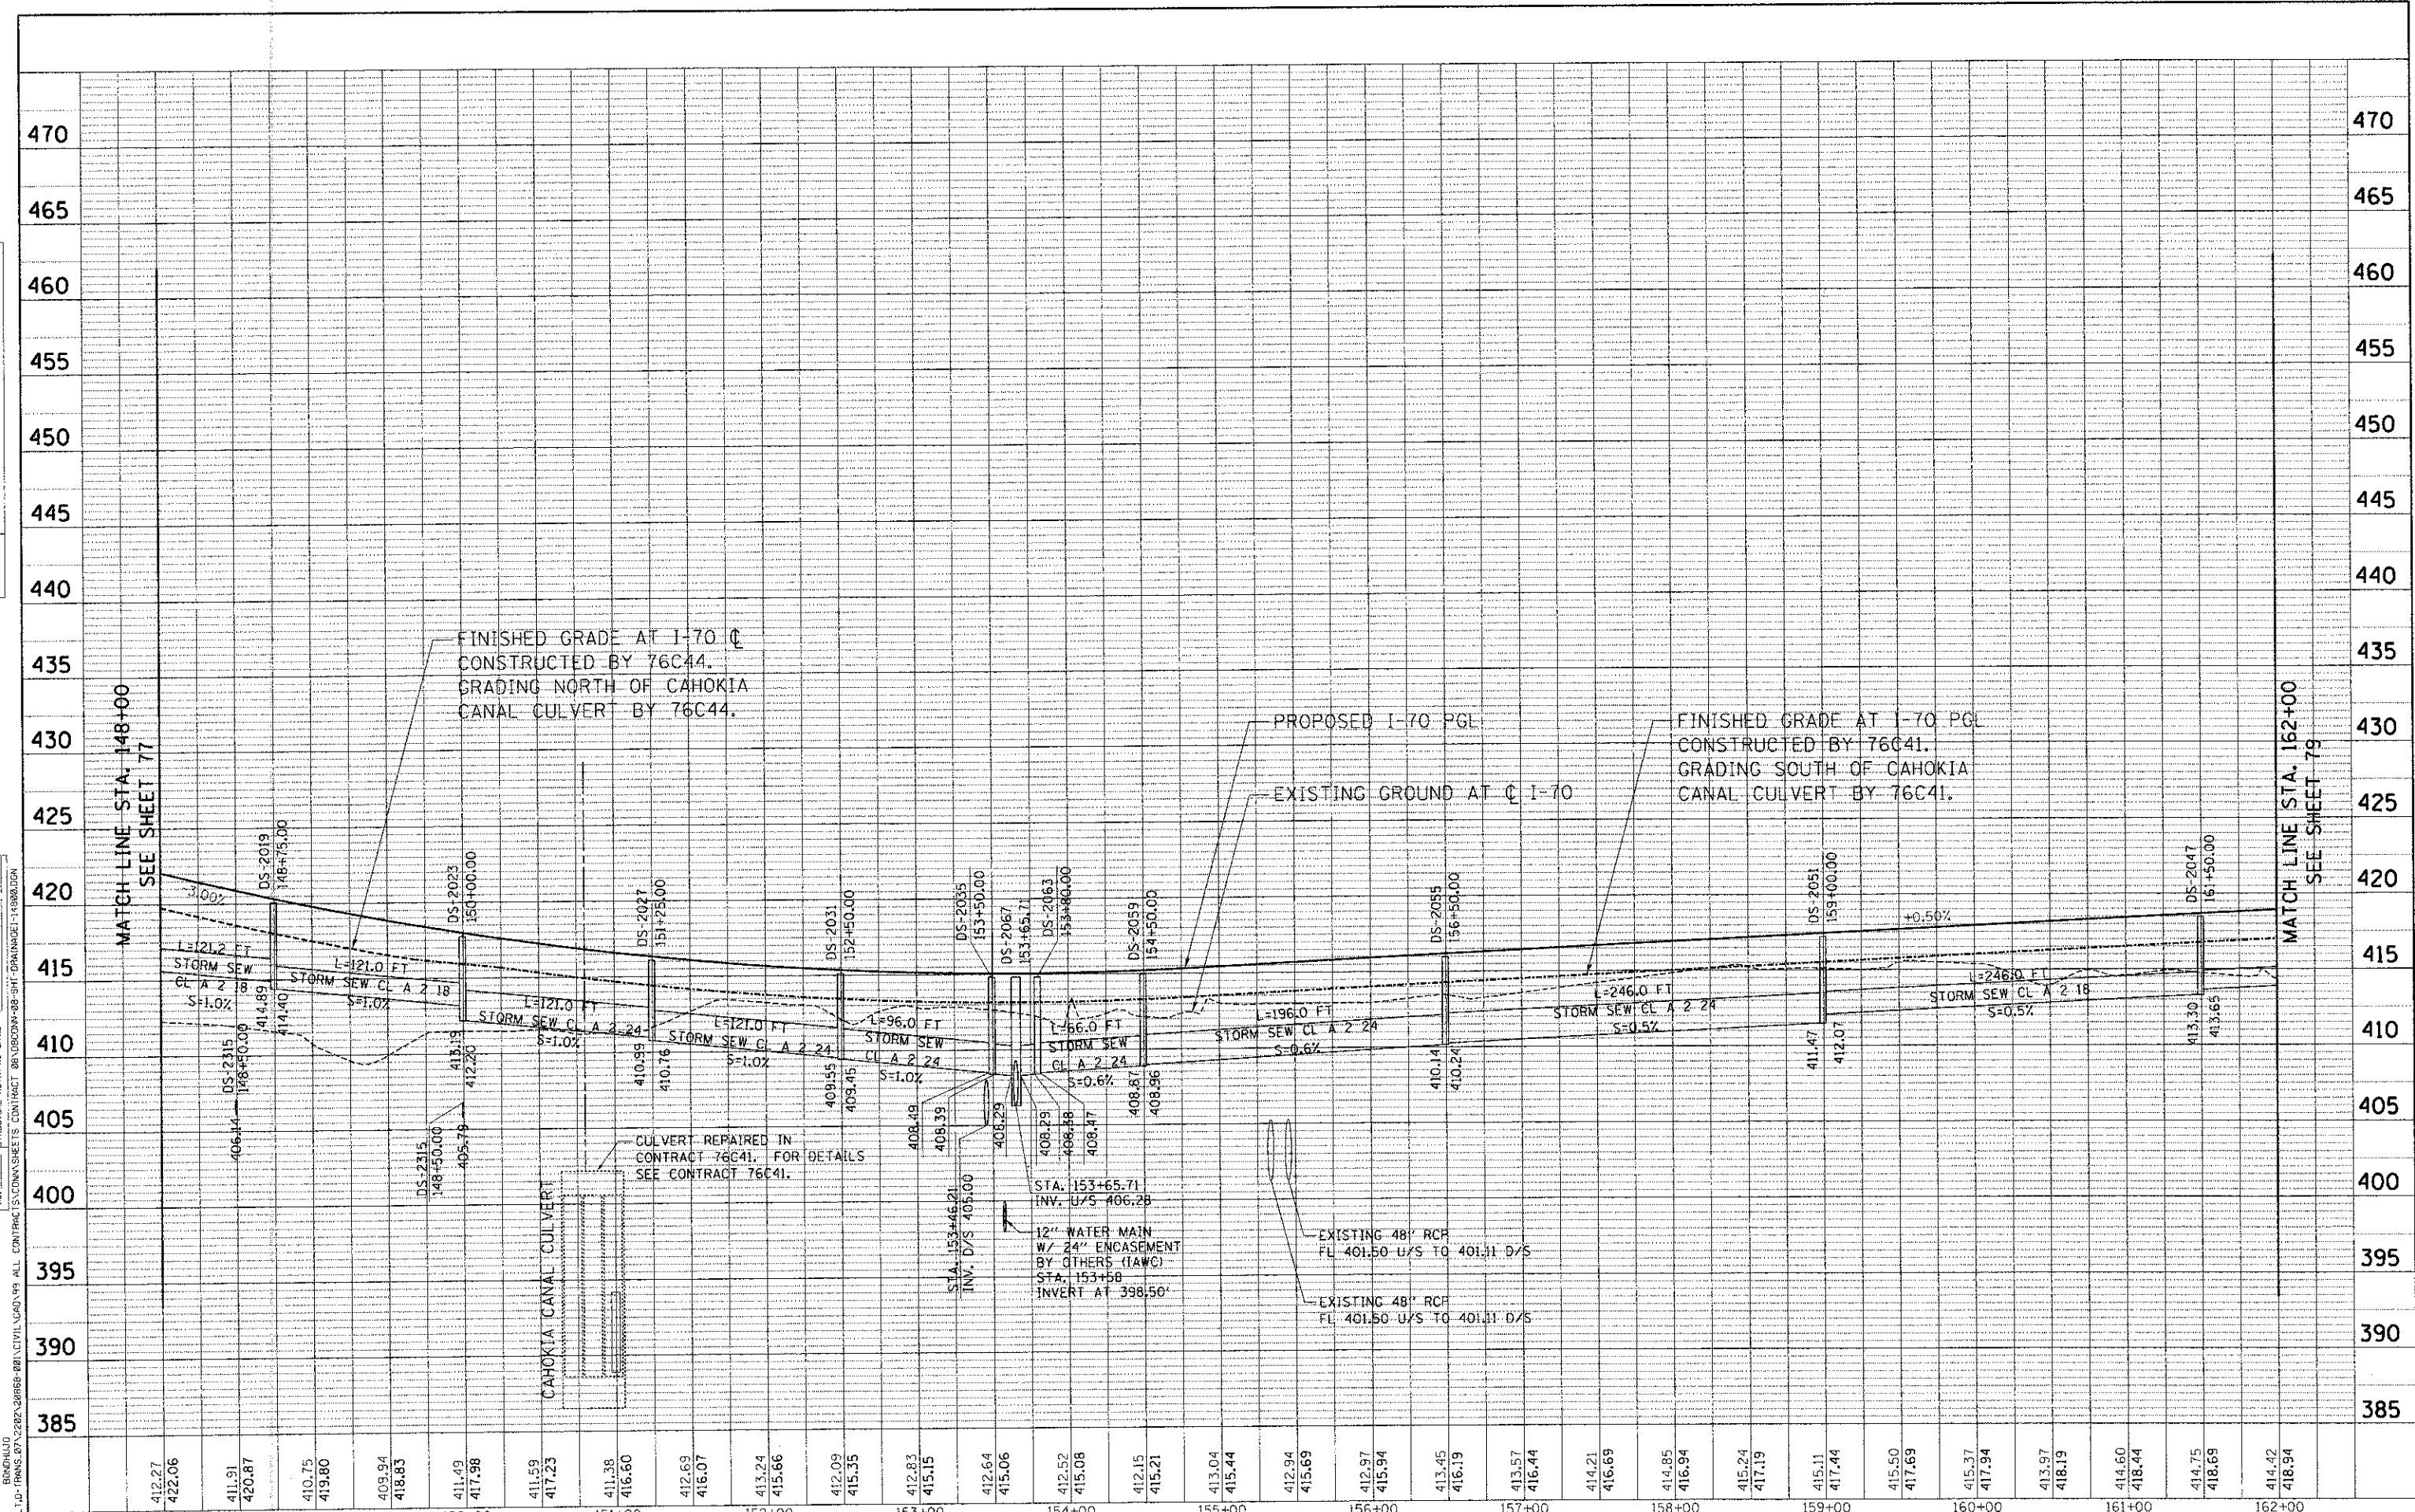

FILE NAME =	USER NAME = *USER*	DESIGNED - MDN	REVISED -	STATE OF ILLINOIS DEPARTMENT OF TRANSPORTATION I-70 CONNECTION	PROPOSED I-70 DRAINAGE PROFILE STA. 148+00 TO STA. 162+00	F.A.P. 998	SECTION 82-1R	COUNTY ST. CLAIR	TOTAL SHEETS 294	SHEET NO. 78
*FILE#	PLOT SCALE = *SCALE*	DRAWN - MDN	REVISED -			SCALE: HORIZ. 1"=50'	VERT. 1"=5'	CONTRACT NO. 76C43	ILLINOIS FED. AID PROJECT	
	PLOT DATE = *DATE*	CHECKED - TKL	REVISED -			STA. TO STA.				
		DATE - 06/29/12	REVISED -							

TENG TENG & ASSOCIATES, INC. ENGINEERS/ARCHITECTS/PLANNERS CHICAGO, ILLINOIS