



PLAN	DATE
BY	
CHECKED	
DESIGNED	
NOTED	
DATE	

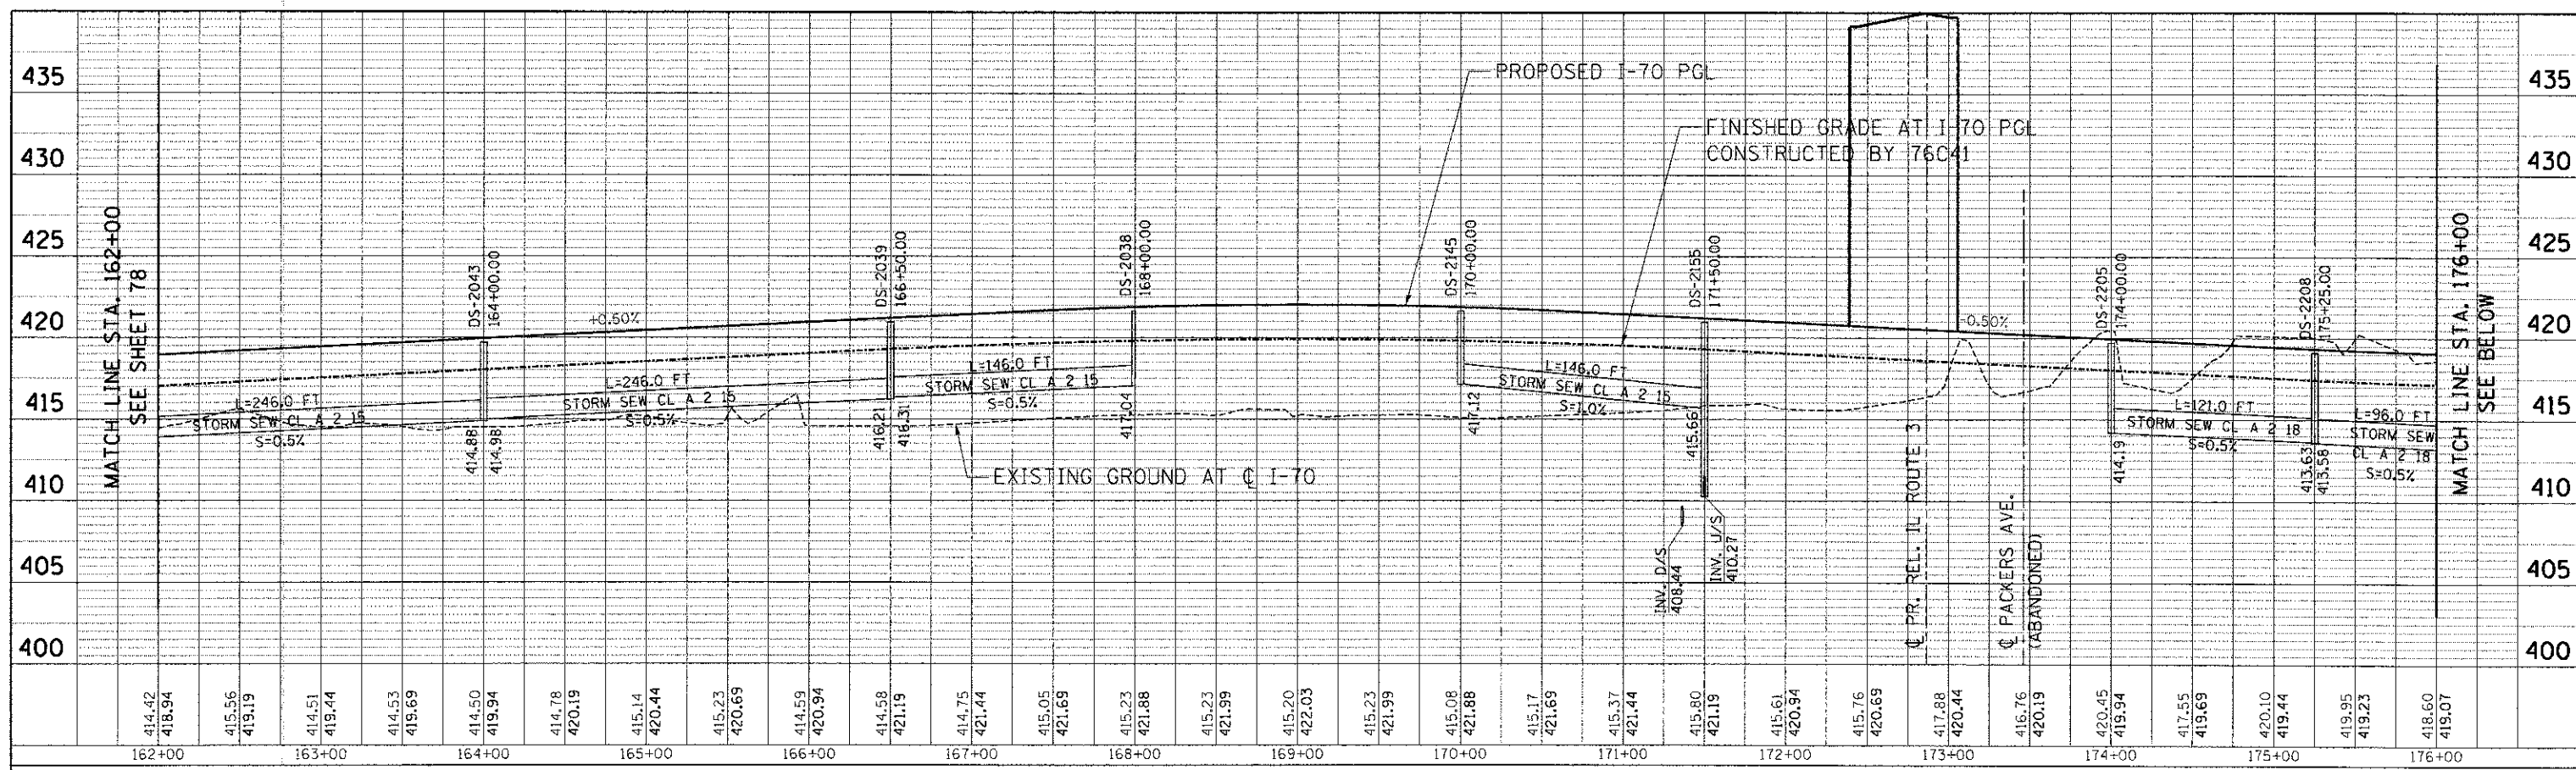

PROFILE	DATE
BY	
CHECKED	
DESIGNED	
NOTED	
DATE	

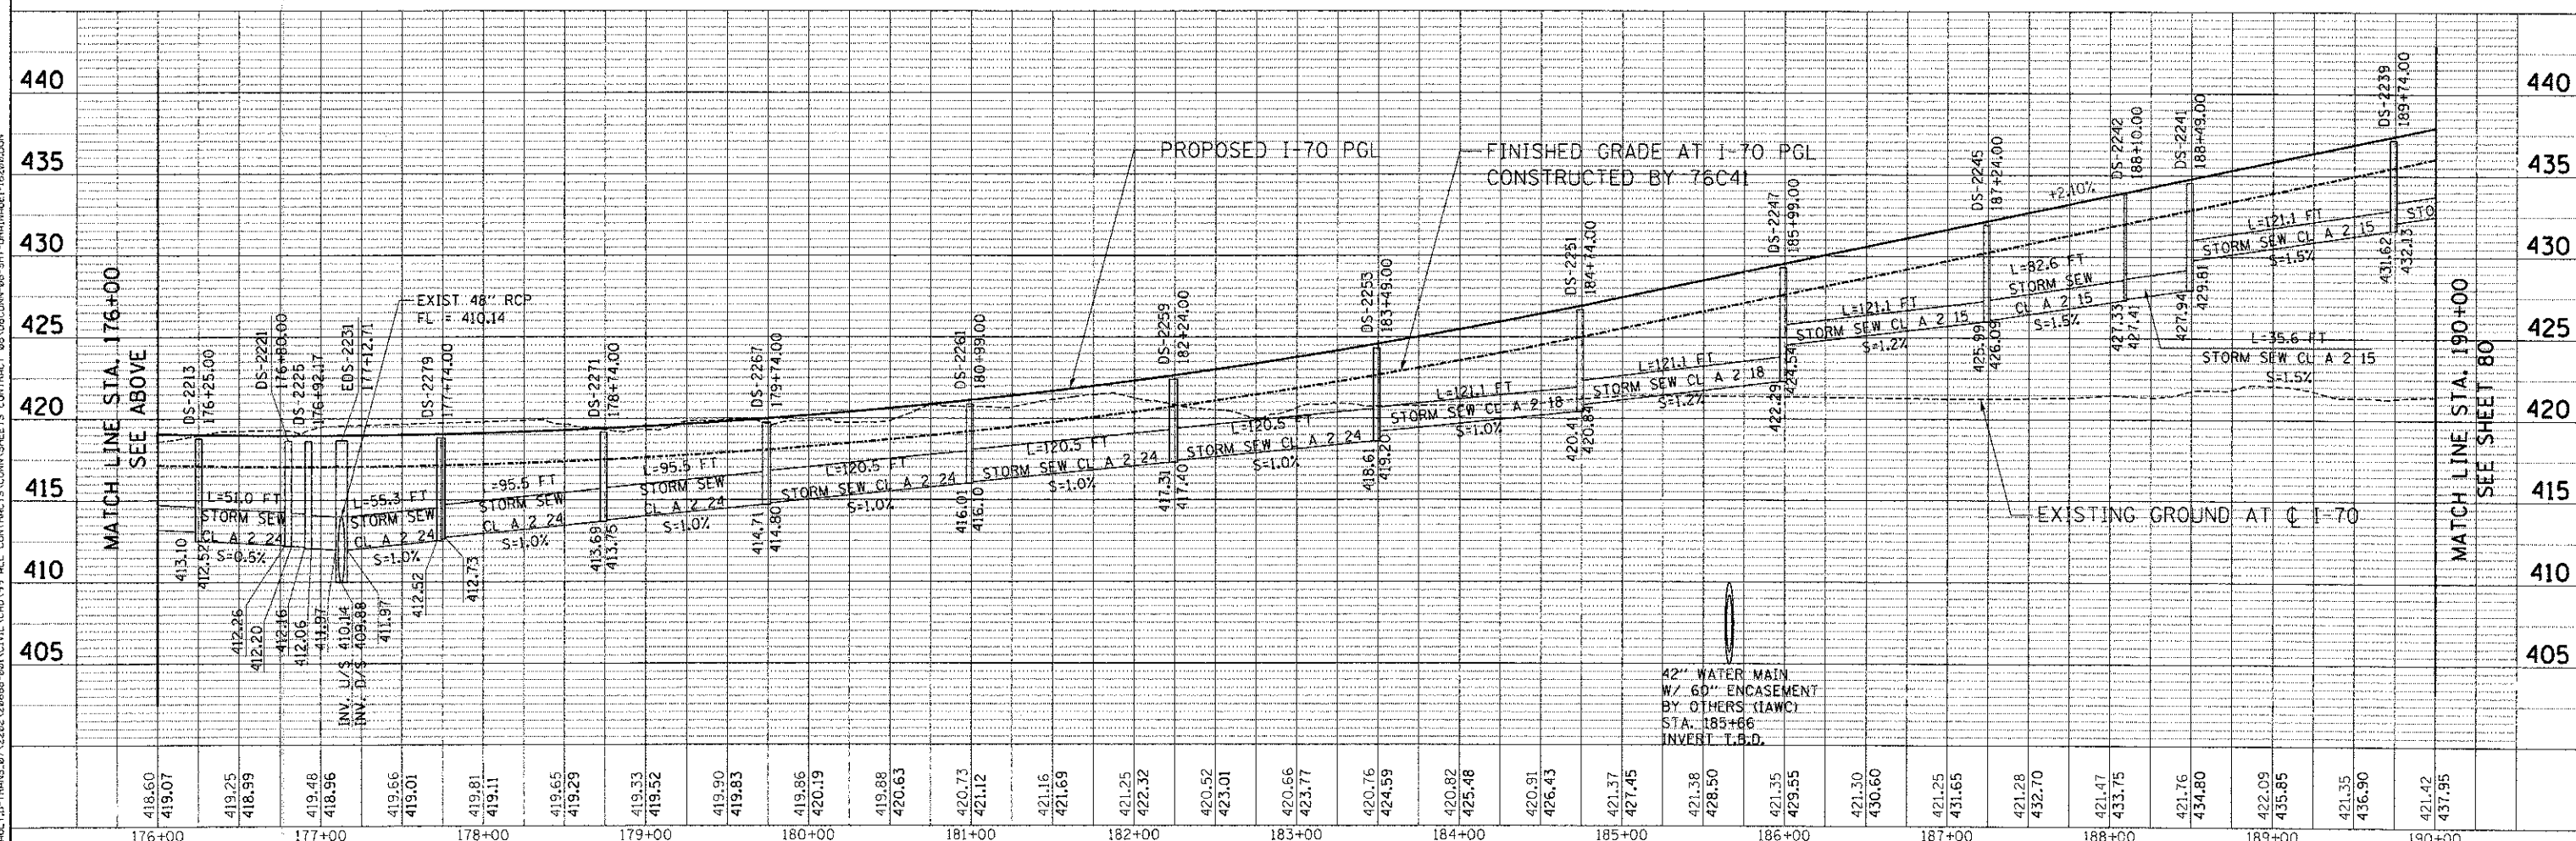

FILE NAME =	USER NAME = #USER#	DESIGNED - MDN	REVISED -	<b>STATE OF ILLINOIS</b> <b>DEPARTMENT OF TRANSPORTATION</b> I-70 CONNECTION	<b>PROPOSED I-70</b> <b>DRAINAGE PROFILE</b> <b>STA. 162+00 TO STA. 190+00</b>		F.A.P. R.T.E. = 998	SECTION = 82-1R	COUNTY = ST. CLAIR	TOTAL SHEETS = 294	SHEET NO. = 79	
SCALE = 1"=50'	VERT. 1"=5'	DATE = 06/29/12	REVISED -		STA. TO STA.	CONTRACT NO. 76C43		ILLINOIS FED. AID PROJECT				
DRAWN - MDN		CHECKED - TKL			SCALE: HORIZ. 1"=50'		VERT. 1"=5'					
PLOT SCALE = #SCALE#		DATE = 06/29/12			SCALE: HORIZ. 1"=50'		VERT. 1"=5'					



TENG & ASSOCIATES, INC.  
 ENGINEERS ARCHITECTS PLANNERS  
 CHICAGO, ILLINOIS