
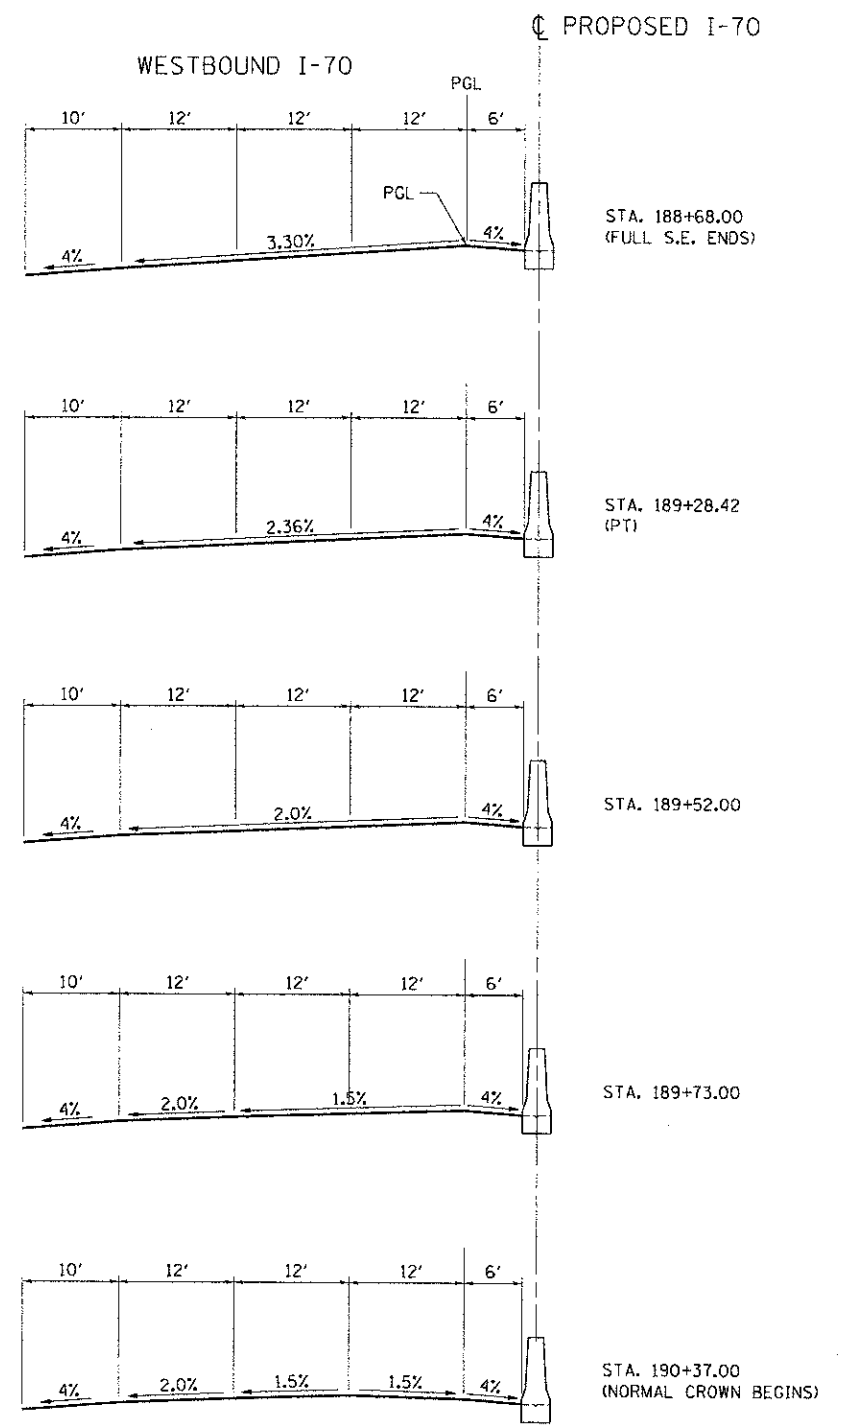
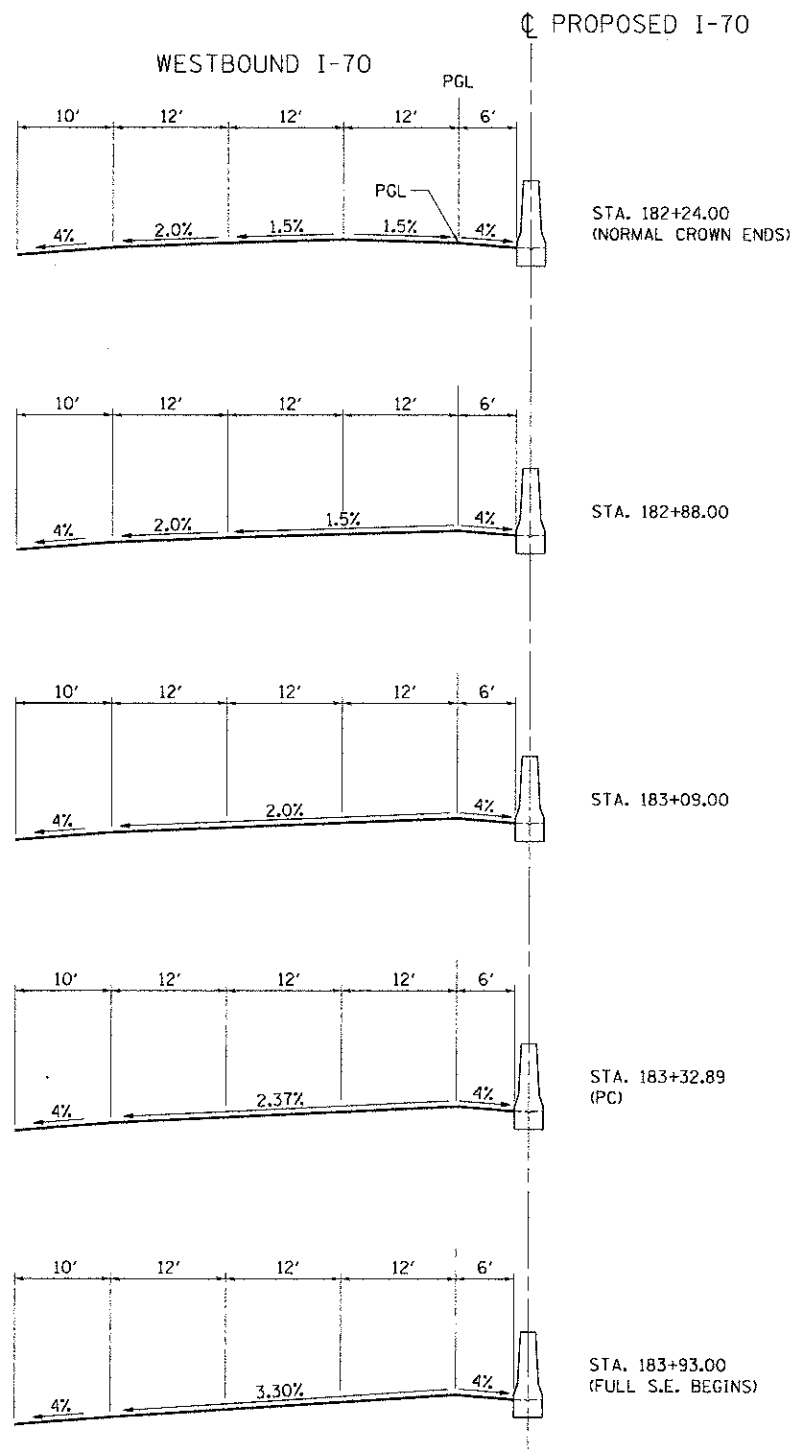


X:\ORIGIN\98\TYSC2.DWG, X:\ORIGIN\98\ROBERT.DWG
 6-27-2012 10:51:13
 BONDILLIO X:\FS-924\KAWAULT.D-TRANS_07\2202\20668-00\CT\W\1\CD\99 ALL CONTRACTS\CONNSHEETS CONTRACT 08\08CONR-08-SH-TYPICAL-3.DWG

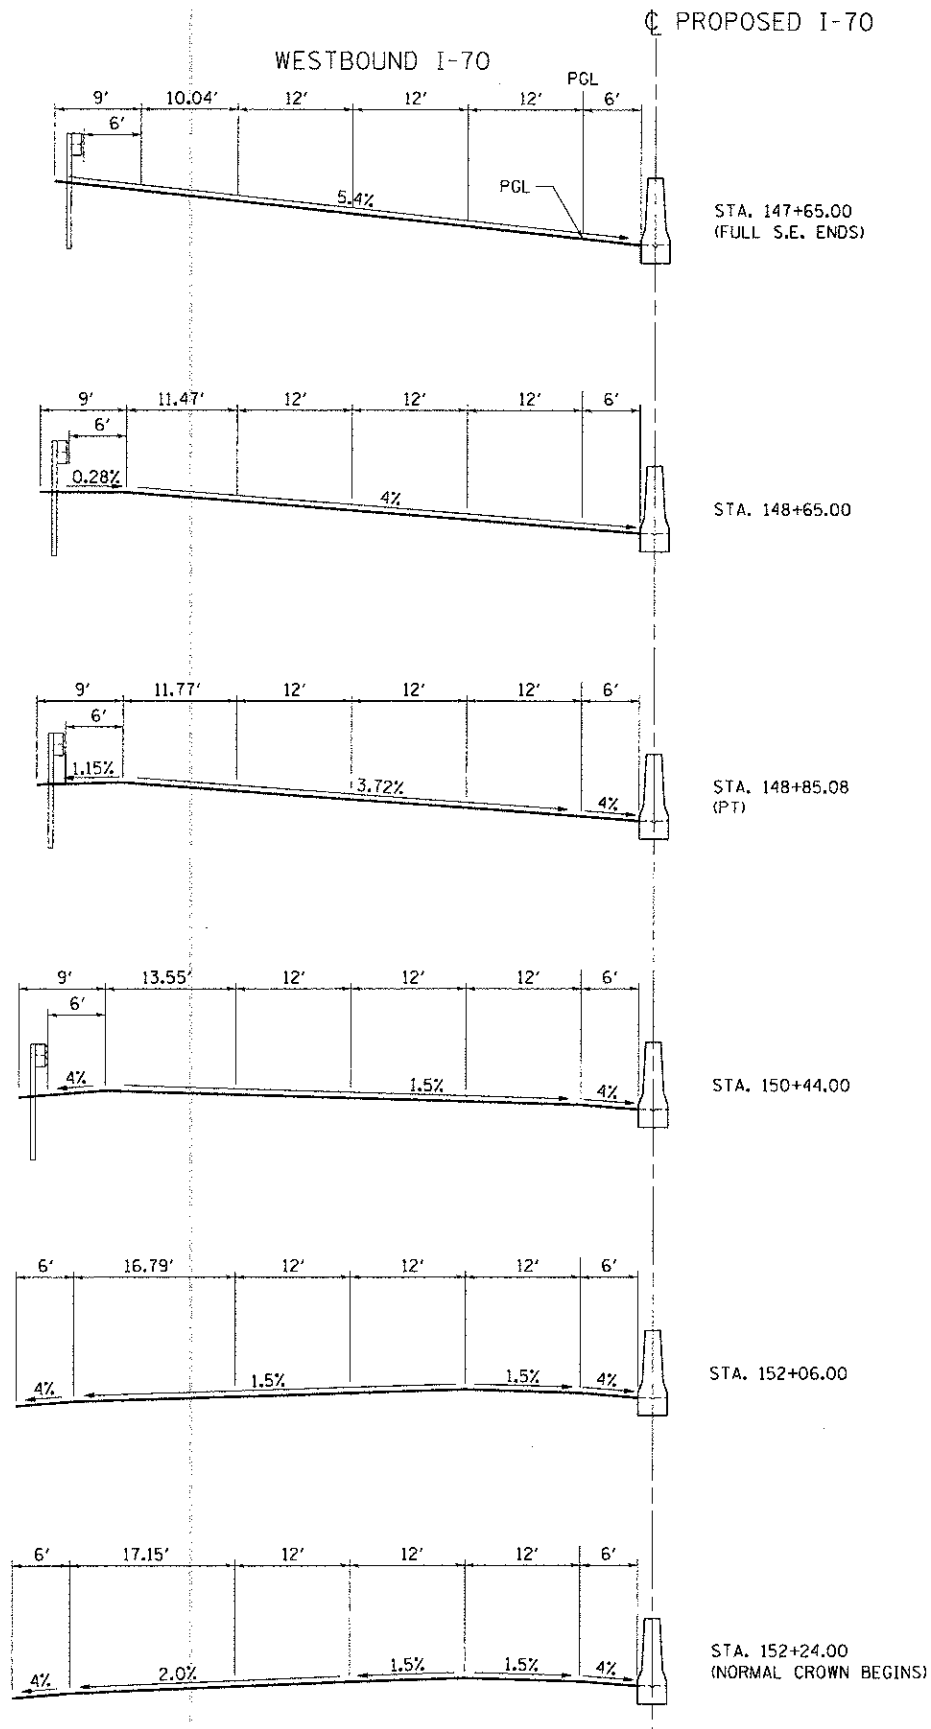

FILE NAME =	USER NAME = #USER#	DESIGNED - JB	REVISED -
#FILE#		DRAWN - JFS	REVISED -
	PLDT SCALE = #SCALE#	CHECKED - ACL	REVISED -
	PLDT DATE = #DATE#	DATE - 06/29/12	REVISED -

STATE OF ILLINOIS
DEPARTMENT OF TRANSPORTATION
 I-70 CONNECTION

PROPOSED I-70			
WESTBOUND SUPER ELEVATIONS TRANSITION			
GRAPHIC 3			
SCALE: N.T.S.	SHEET NO. 3 OF 3 SHEETS	STA. _____	TO STA. _____

F.A.P. RTE.	SECTION	COUNTY	TOTAL SHEETS	SHEET NO.
99B	82-1R	ST. CLAIR	294	125
CONTRACT NO. 76C43				
FED. ROAD DIST. NO. _____ ILLINOIS FED. AID PROJECT				