



WESTBOUND I-70

STATION	TOP OF WALL ELEV.	ELEV. A	SHOULDER		PGL ELEV. C	LANE 1		ELEV. D	LANE 2		ELEV. E	LANE 3		ELEV. F	SHOULDER		ELEV. G	SHOULDER		ELEV. H	COMMENTS
			WIDTH A TO C	SLOPE A TO C		WIDTH C TO D	SLOPE C TO D		WIDTH D TO E	SLOPE D TO E		WIDTH E TO F	SLOPE E TO F		WIDTH F TO G	SLOPE F TO G		WIDTH G TO H	SLOPE G TO H		
185+25.00	431.23	427.73	6.00	-4.00%	427.97	12.00	-3.30%	427.57	12.00	-3.30%	427.18	12.00	-3.30%	426.78	10.00	-4.00%	426.38				
185+50.00	431.76	428.26	6.00	-4.00%	428.50	12.00	-3.30%	428.10	12.00	-3.30%	427.70	12.00	-3.30%	427.31	10.00	-4.00%	426.91				
185+75.00	432.28	428.78	6.00	-4.00%	429.02	12.00	-3.30%	428.62	12.00	-3.30%	428.23	12.00	-3.30%	427.83	10.00	-4.00%	427.43				
186+00.00	432.81	429.31	6.00	-4.00%	429.55	12.00	-3.30%	429.15	12.00	-3.30%	428.75	12.00	-3.30%	428.36	10.00	-4.00%	427.96				
186+25.00	433.33	429.83	6.00	-4.00%	430.07	12.00	-3.30%	429.67	12.00	-3.30%	429.28	12.00	-3.30%	428.88	10.00	-4.00%	428.48				
186+50.00	433.86	430.36	6.00	-4.00%	430.60	12.00	-3.30%	430.20	12.00	-3.30%	429.80	12.00	-3.30%	429.41	10.00	-4.00%	429.01				
186+75.00	434.38	430.88	6.00	-4.00%	431.12	12.00	-3.30%	430.72	12.00	-3.30%	430.33	12.00	-3.30%	429.93	10.00	-4.00%	429.53				
187+00.00	434.91	431.41	6.00	-4.00%	431.65	12.00	-3.30%	431.25	12.00	-3.30%	430.85	12.00	-3.30%	430.46	10.00	-4.00%	430.06				
187+25.00	435.43	431.93	6.00	-4.00%	432.17	12.00	-3.30%	431.78	12.00	-3.30%	431.38	12.00	-3.30%	430.98	10.00	-4.00%	430.58				
187+50.00	435.96	432.46	6.00	-4.00%	432.70	12.00	-3.30%	432.30	12.00	-3.30%	431.90	12.00	-3.30%	431.51	10.00	-4.00%	431.11				
187+75.00	436.48	432.98	6.00	-4.00%	433.22	12.00	-3.30%	432.83	12.00	-3.30%	432.43	12.00	-3.30%	432.03	10.00	-4.00%	431.63				
188+00.00	437.02	433.52	5.63	-4.00%	433.75	12.00	-3.30%	433.35	12.00	-3.30%	432.95	12.00	-3.30%	432.56	10.00	-4.00%	432.16				
188+25.00	437.53	434.03	6.00	-4.00%	434.27	12.00	-3.30%	433.88	12.00	-3.30%	433.48	12.00	-3.30%	433.08	10.00	-4.00%	432.68				
188+50.00	438.06	434.56	6.00	-4.00%	434.80	12.00	-3.30%	434.40	12.00	-3.30%	434.00	12.00	-3.30%	433.61	10.00	-4.00%	433.21				
188+68.00	438.43	434.93	6.00	-4.00%	435.17	12.00	-3.30%	434.78	12.00	-3.30%	434.38	12.00	-3.30%	433.99	10.00	-4.00%	433.59				FULL S.E. ENDS
188+75.00	438.58	435.08	6.00	-4.00%	435.32	12.00	-3.19%	434.94	12.00	-3.19%	434.56	12.00	-3.19%	434.17	10.00	-4.00%	433.77				
189+00.00	439.11	435.61	6.00	-4.00%	435.85	12.00	-2.80%	435.51	12.00	-2.80%	435.17	12.00	-2.80%	434.84	10.00	-4.00%	434.44				
189+25.00	439.63	436.13	6.00	-4.00%	436.37	12.00	-2.42%	436.08	12.00	-2.42%	435.79	12.00	-2.42%	435.50	10.00	-4.00%	435.10				
189+28.42	439.70	436.20	6.00	-4.00%	436.44	12.00	-2.36%	436.16	12.00	-2.36%	435.88	12.00	-2.36%	435.59	10.00	-4.00%	435.19				PT
189+50.00	440.16	436.66	6.00	-4.00%	436.90	12.00	-2.03%	436.65	12.00	-2.03%	436.41	12.00	-2.03%	436.17	10.00	-4.00%	435.77				
189+52.00	440.20	436.70	6.00	-4.00%	436.94	12.00	-2.00%	436.70	12.00	-2.00%	436.46	12.00	-2.00%	436.22	10.00	-4.00%	435.82				
189+73.00	440.64	437.14	6.00	-4.00%	437.38	12.00	-1.50%	437.20	12.00	-1.50%	437.02	12.00	-2.00%	436.78	10.00	-4.00%	436.38				
189+75.00	440.68	437.18	6.00	-4.00%	437.42	12.00	-1.41%	437.25	12.00	-1.50%	437.07	12.00	-2.00%	436.83	10.00	-4.00%	436.43				
190+00.00	441.21	437.71	6.00	-4.00%	437.95	12.00	-0.23%	437.92	12.00	-1.50%	437.74	12.00	-2.00%	437.50	10.00	-4.00%	437.10				
190+05.00	441.31	437.81	6.00	-4.00%	438.05	12.00	0.00%	438.05	12.00	-1.50%	437.87	12.00	-2.00%	437.63	10.00	-4.00%	437.23				
190+25.00	441.73	438.23	6.00	-4.00%	438.47	12.00	0.94%	438.58	12.00	-1.50%	438.40	12.00	-2.00%	438.16	10.00	-4.00%	437.76				
190+37.00	441.98	438.48	6.00	-4.00%	438.72	12.00	1.50%	438.90	12.00	-1.50%	438.72	12.00	-2.00%	438.48	10.00	-4.00%	438.08				NORMAL CROWN
190+49.34	442.24	438.74	6.00	-4.00%	438.98	12.00	1.50%	439.16	12.00	-1.50%	438.98	12.00	-2.00%	438.74	13.00	-4.00%	438.22				BEGIN GUARDRAIL (ADD 3' TO SHLD)
190+50.00	442.26	438.76	6.00	-4.00%	439.00	12.00	1.50%	439.18	12.00	-1.50%	439.00	12.00	-2.00%	438.76	13.00	-4.00%	438.24				
190+75.00	442.78	439.28	6.00	-4.00%	439.52	12.00	1.50%	439.70	12.00	-1.50%	439.52	12.00	-2.00%	439.28	13.00	-4.00%	438.76				
191+00.00	443.31	439.81	6.00	-4.00%	440.05	12.00	1.50%	440.23	12.00	-1.50%	440.05	12.00	-2.00%	439.81	13.00	-4.00%	439.29				
191+25.00	443.83	440.33	6.00	-4.00%	440.57	12.00	1.50%	440.75	12.00	-1.50%	440.57	12.00	-2.00%	440.33	13.00	-4.00%	439.81				
191+50.00	444.36	440.86	6.00	-4.00%	441.10	12.00	1.50%	441.28	12.00	-1.50%	441.10	12.00	-2.00%	440.86	13.00	-4.00%	440.34				
191+75.00	444.88	441.38	6.00	-4.00%	441.62	12.00	1.50%	441.80	12.00	-1.50%	441.62	12.00	-2.00%	441.38	13.00	-4.00%	440.99				
191+99.00	445.39	441.89	6.00	-4.00%	442.13	12.00	1.50%	442.31	12.00	-1.50%	442.13	12.00	-2.00%	441.89	13.00	-4.00%	441.69				MATCH APPROACH PVMT BY OTHERS

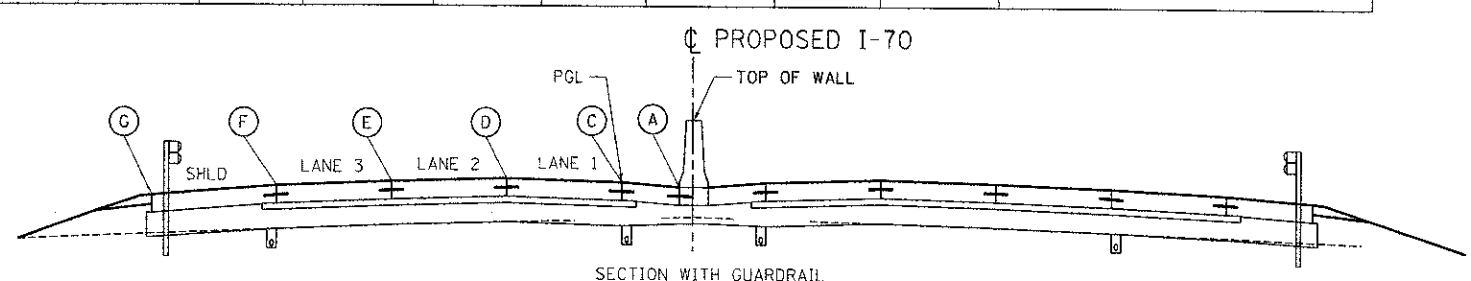

\\BDCORP-08-B0101\RDON_1\BDCORP-08-SCHEDULE3.DWG, \\BDCORP-08-MOTIF\LDON_6-27-2012_051338
 \\BDCORP-08-B0101\RDON_1\BDCORP-08-SCHEDULE3.DWG, \\BDCORP-08-MOTIF\LDON_6-27-2012_051338

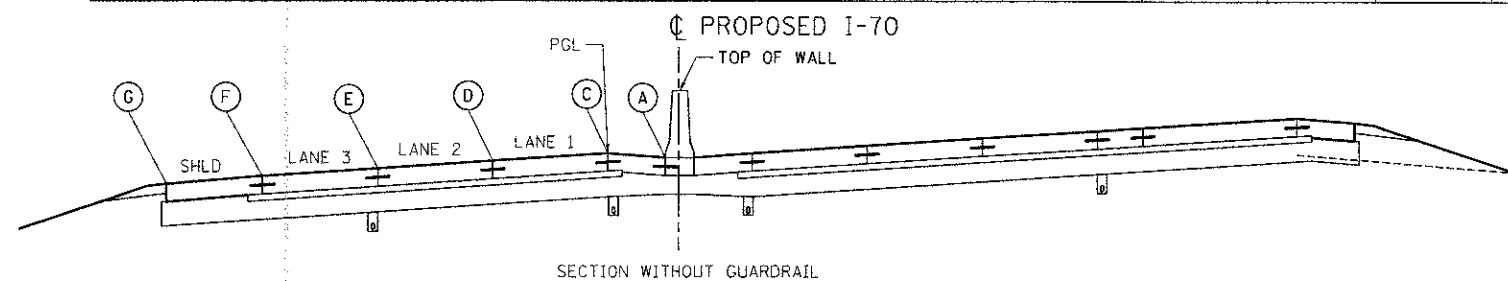

FILE NAME #	USER NAME #	DESIGNED - RMM	REVISED -
		DRAWN - MDN	REVISED -
		CHECKED - DE	REVISED -
		DATE - 06/29/12	REVISED -

STATE OF ILLINOIS
DEPARTMENT OF TRANSPORTATION
 I-70 CONNECTION

PAVEMENT ELEVATION SCHEDULES WESTBOUND I-70 8			
F.A.P. RTE. 998	SECTION 82-1R	COUNTY ST. CLAIR	TOTAL SHEETS 294
SCALE: N.T.S.		SHEET NO. 8 OF 8 SHEETS	STA. TO STA.

F.A.P. RTE. 998	SECTION 82-1R	COUNTY ST. CLAIR	TOTAL SHEETS 294	SHEET NO. 133
FED. ROAD DIST. NO.		ILLINOIS FED. AID PROJECT	CONTRACT NO. 76C43	