
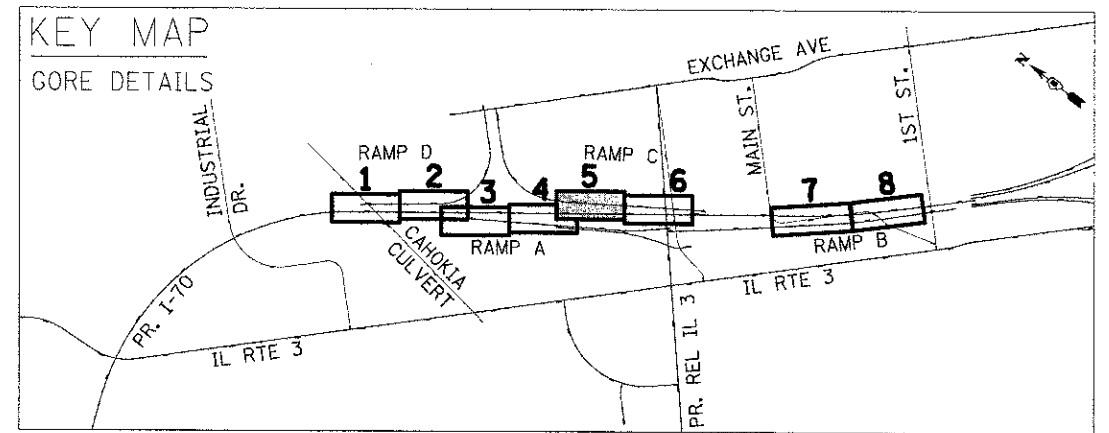


MATCH LINE STA. 106+00
SEE SHEET 139

JOINTING LEGEND

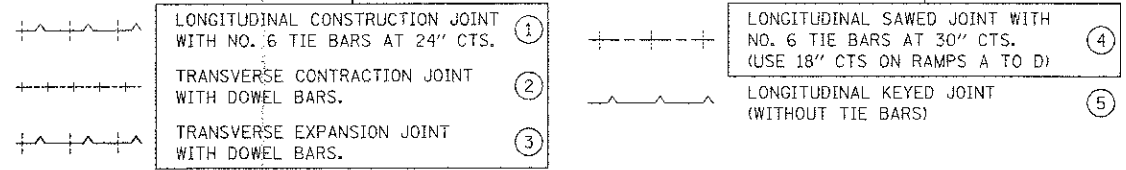

USER NAME = @USER@	DESIGNED - SEW	REVISED -
PLOT SCALE = #SCALE#	DRAWN - SEW	REVISED -
PLOT DATE = @DATE@	CHECKED - ST	REVISED -
	DATE - 06/29/2012	REVISED -

**STATE OF ILLINOIS
DEPARTMENT OF TRANSPORTATION**
I-70 CONNECTION

**PROPOSED I-70 AND RAMP C
GORE DETAILS**

SCALE: 1"=20' SHEET NO. 5 OF 8 SHEETS STA. 110+40 TO STA. 106+00

F.A.P. RTE. 998	SECTION 82-1R	COUNTY ST. CLAIR	TOTAL SHEETS 294	SHEET NO. 138
FED. ROAD DIST. NO. ILLINOIS			CONTRACT NO. 76C43	